


FIRST FLOOR
SECOND FLOOR
TOTAL LIVING

1899 SQ. FT.
854 SQ. FT.
2753 SQ. FT.

PLAN ONE | 2753 SQ. FT.

MURAI | COLRICH
SAN MARCOS, CALIFORNIA

NOTE: SQUARE FOOTAGE MAY VARY BASED ON CALCULATION METHODS

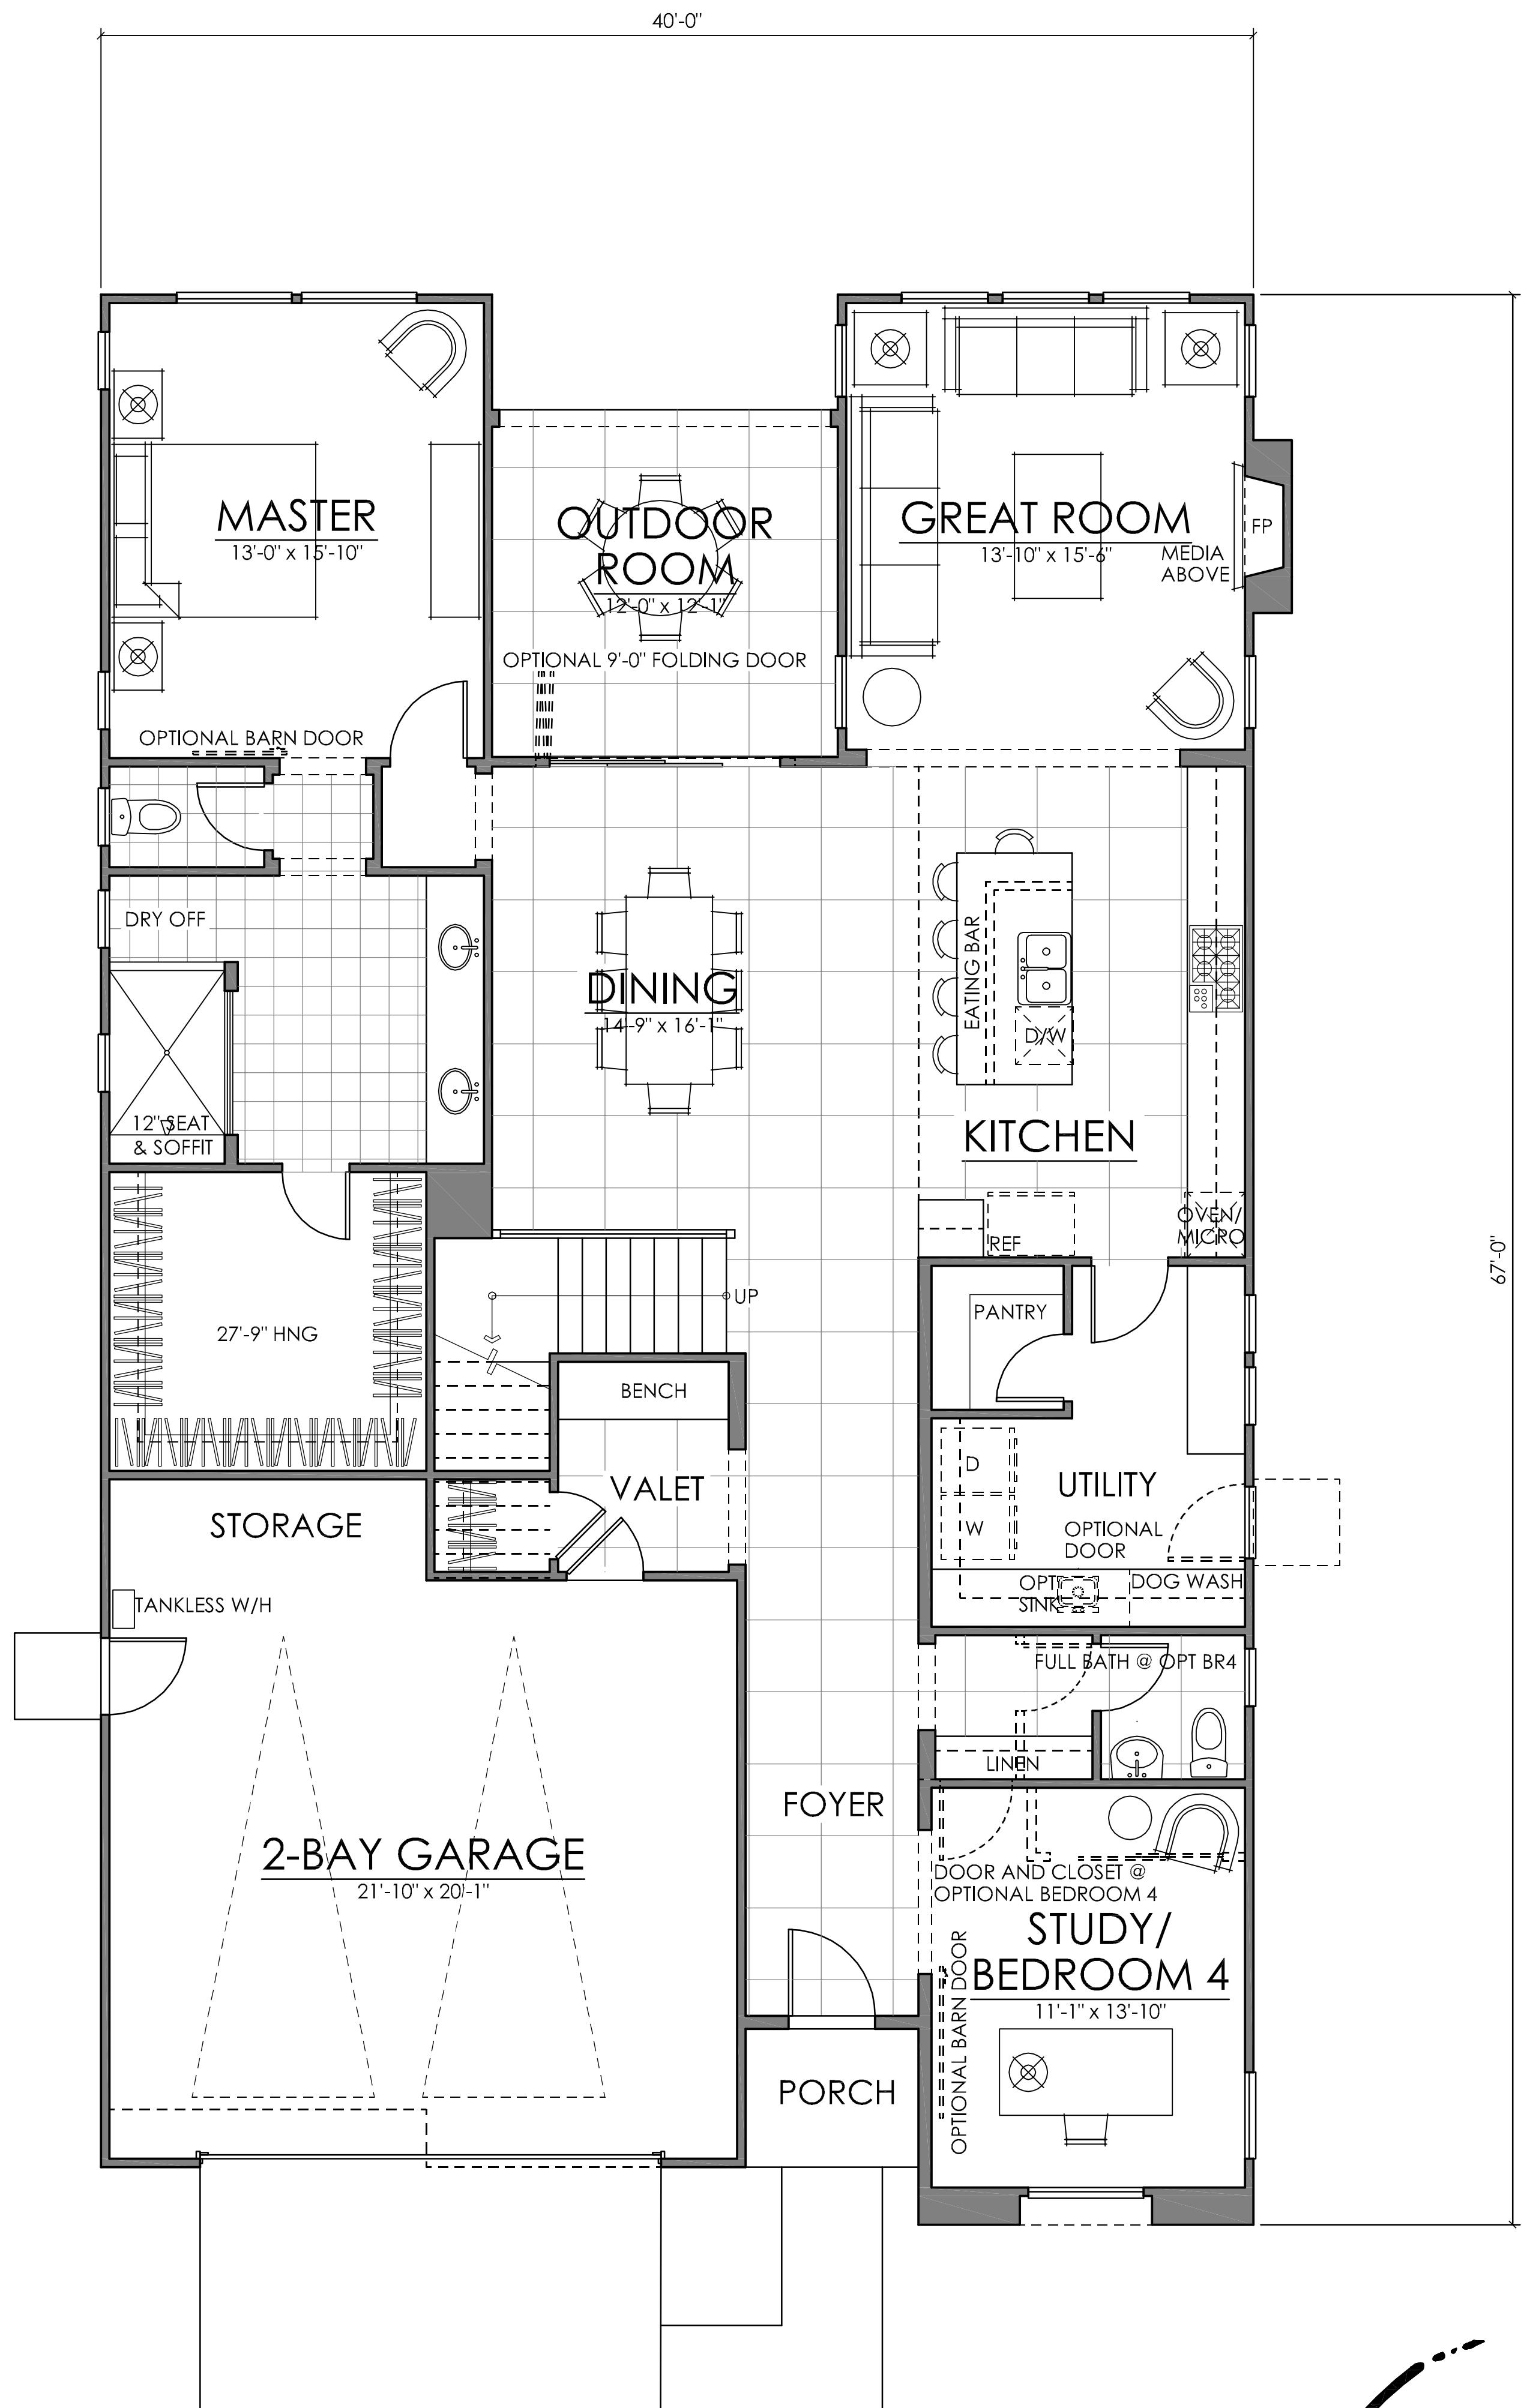

02.01.16



woodley
architectural
group, inc

colorado // 731 southpark dr. suite B
littleton, co 80120 / 303 683.7231
california // 2943 pullman st. suite A
santa ana, ca 92705 / 949 553.8919

PC AGENDA ITEM #3F

A1




elevationA- santa barbara



elevationB- contemporary farmhouse




elevationC- contemporary craftsman

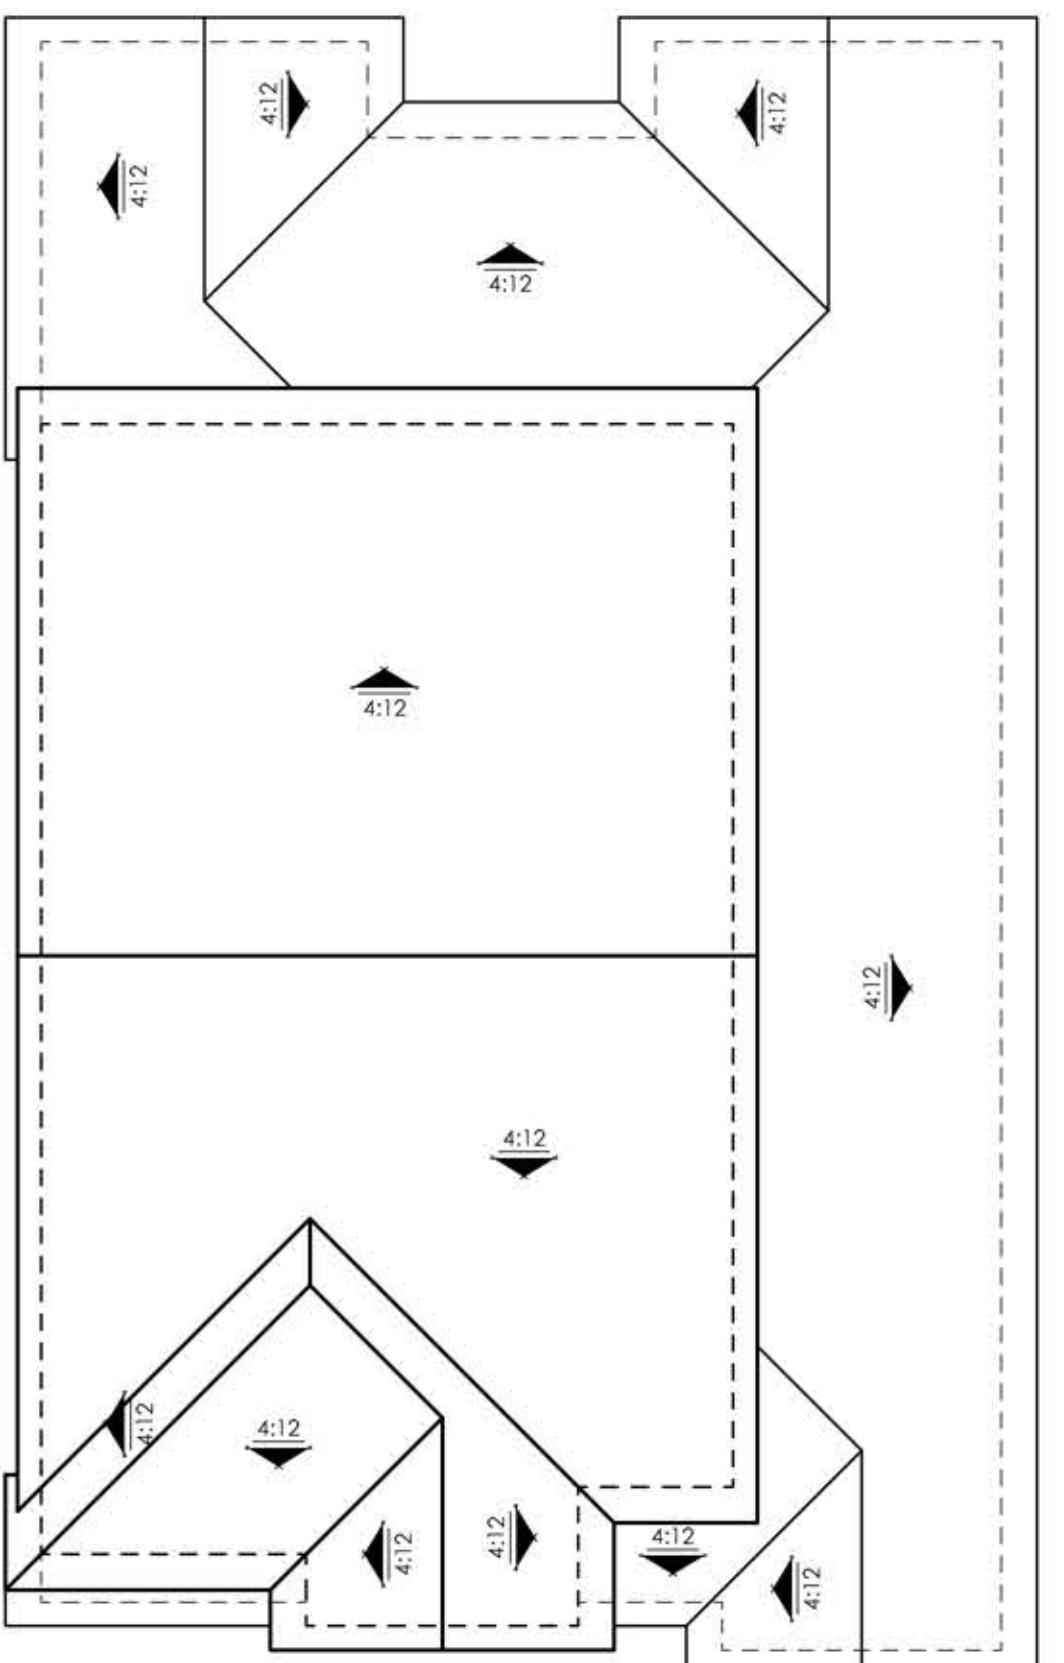

ROOF PLAN

SCALE: 1/8" = 1'-0"

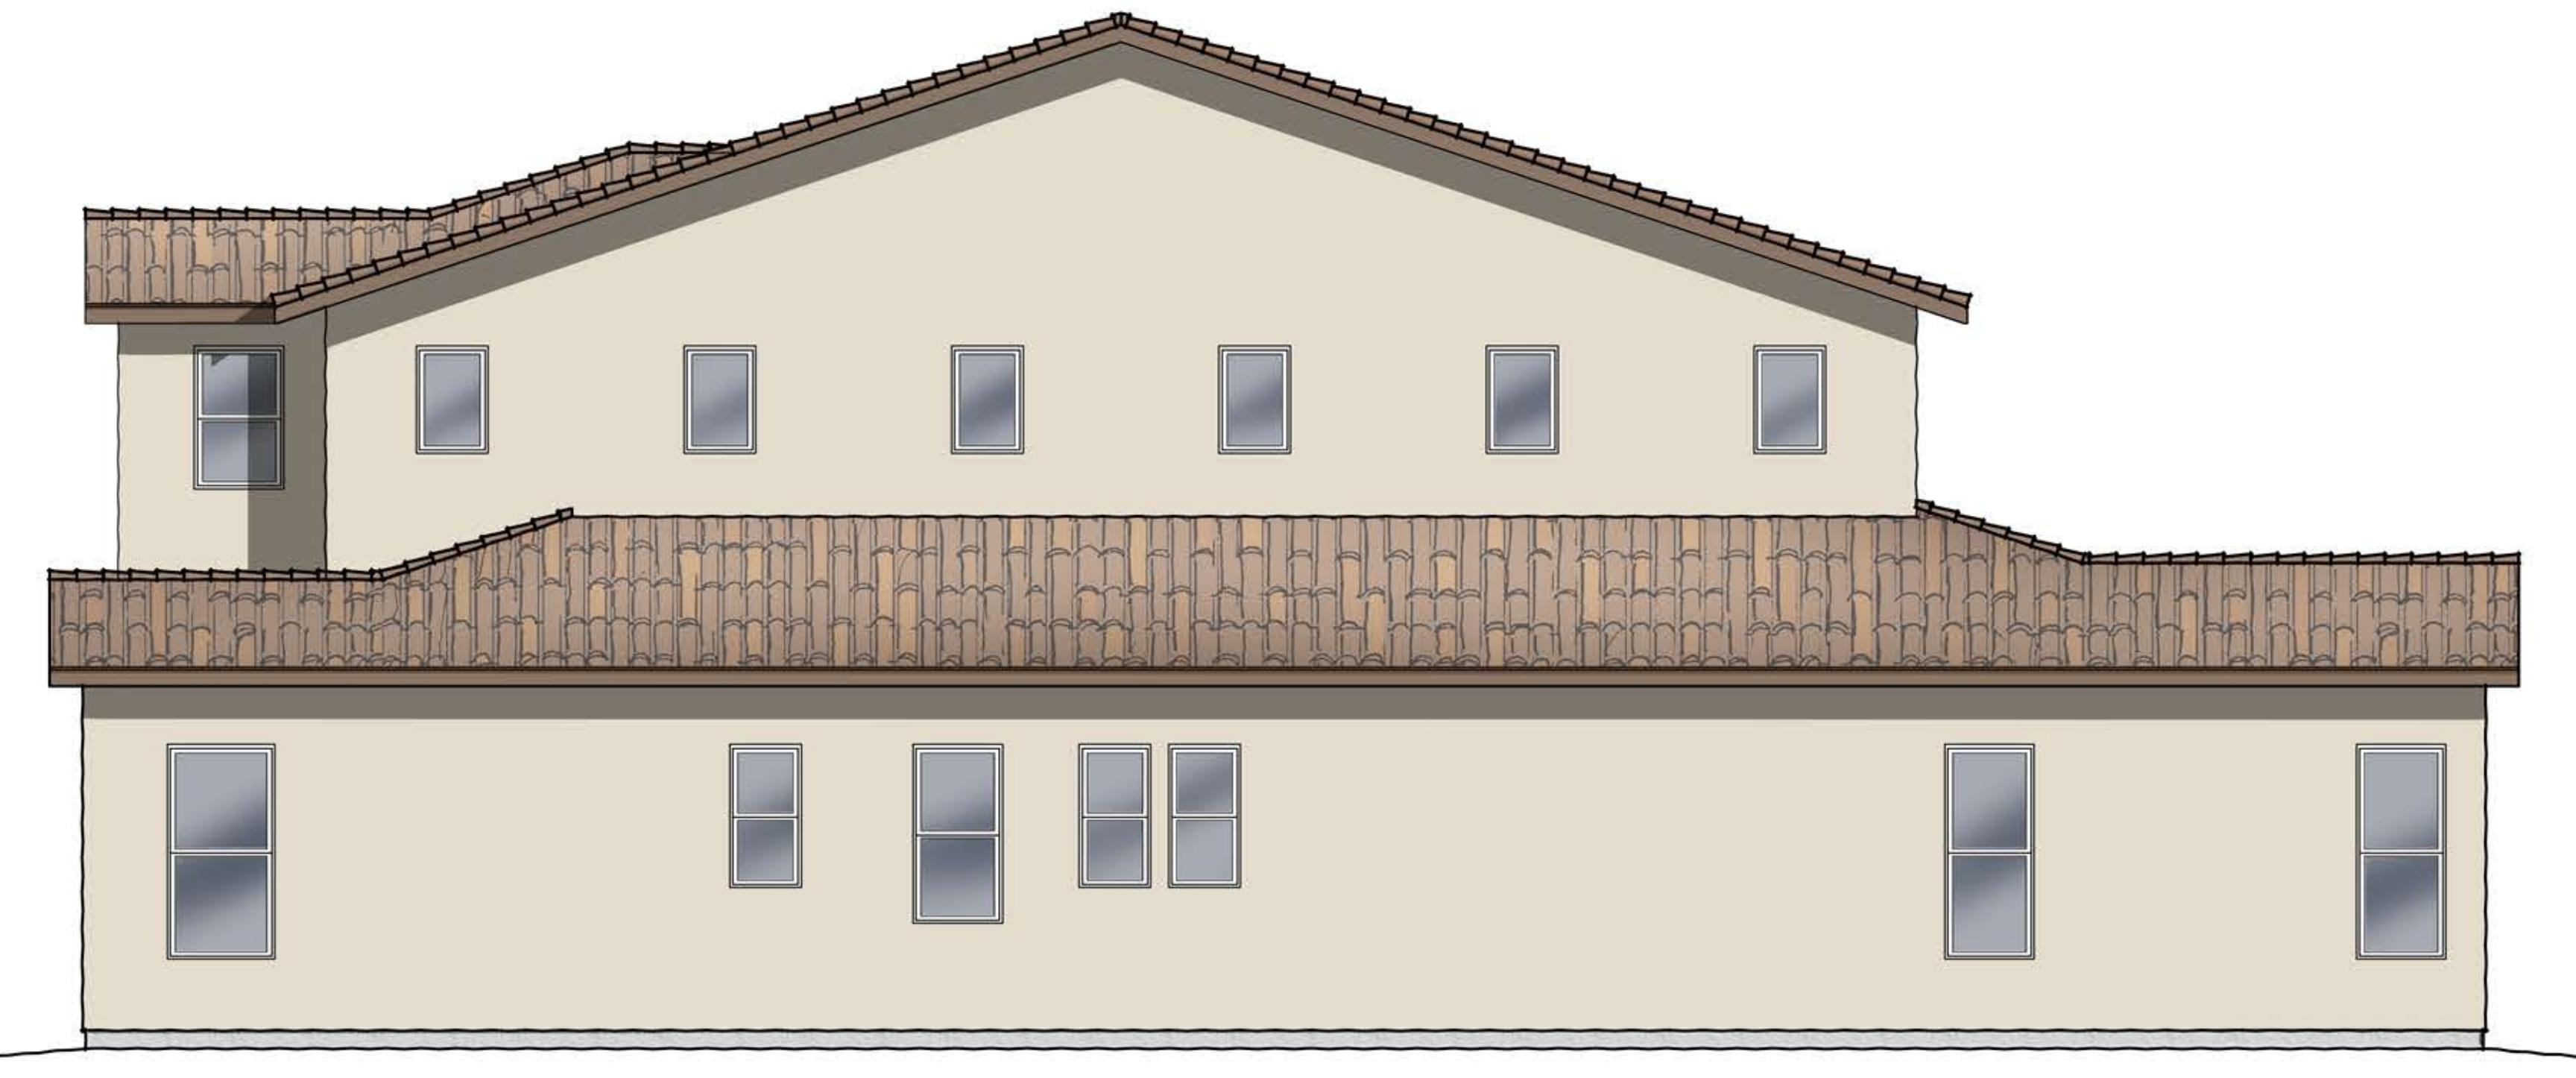


RIGHT ELEVATION

SCALE: 1/4" = 1'-0"



REAR ELEVATION

SCALE: 1/4" = 1'-0"

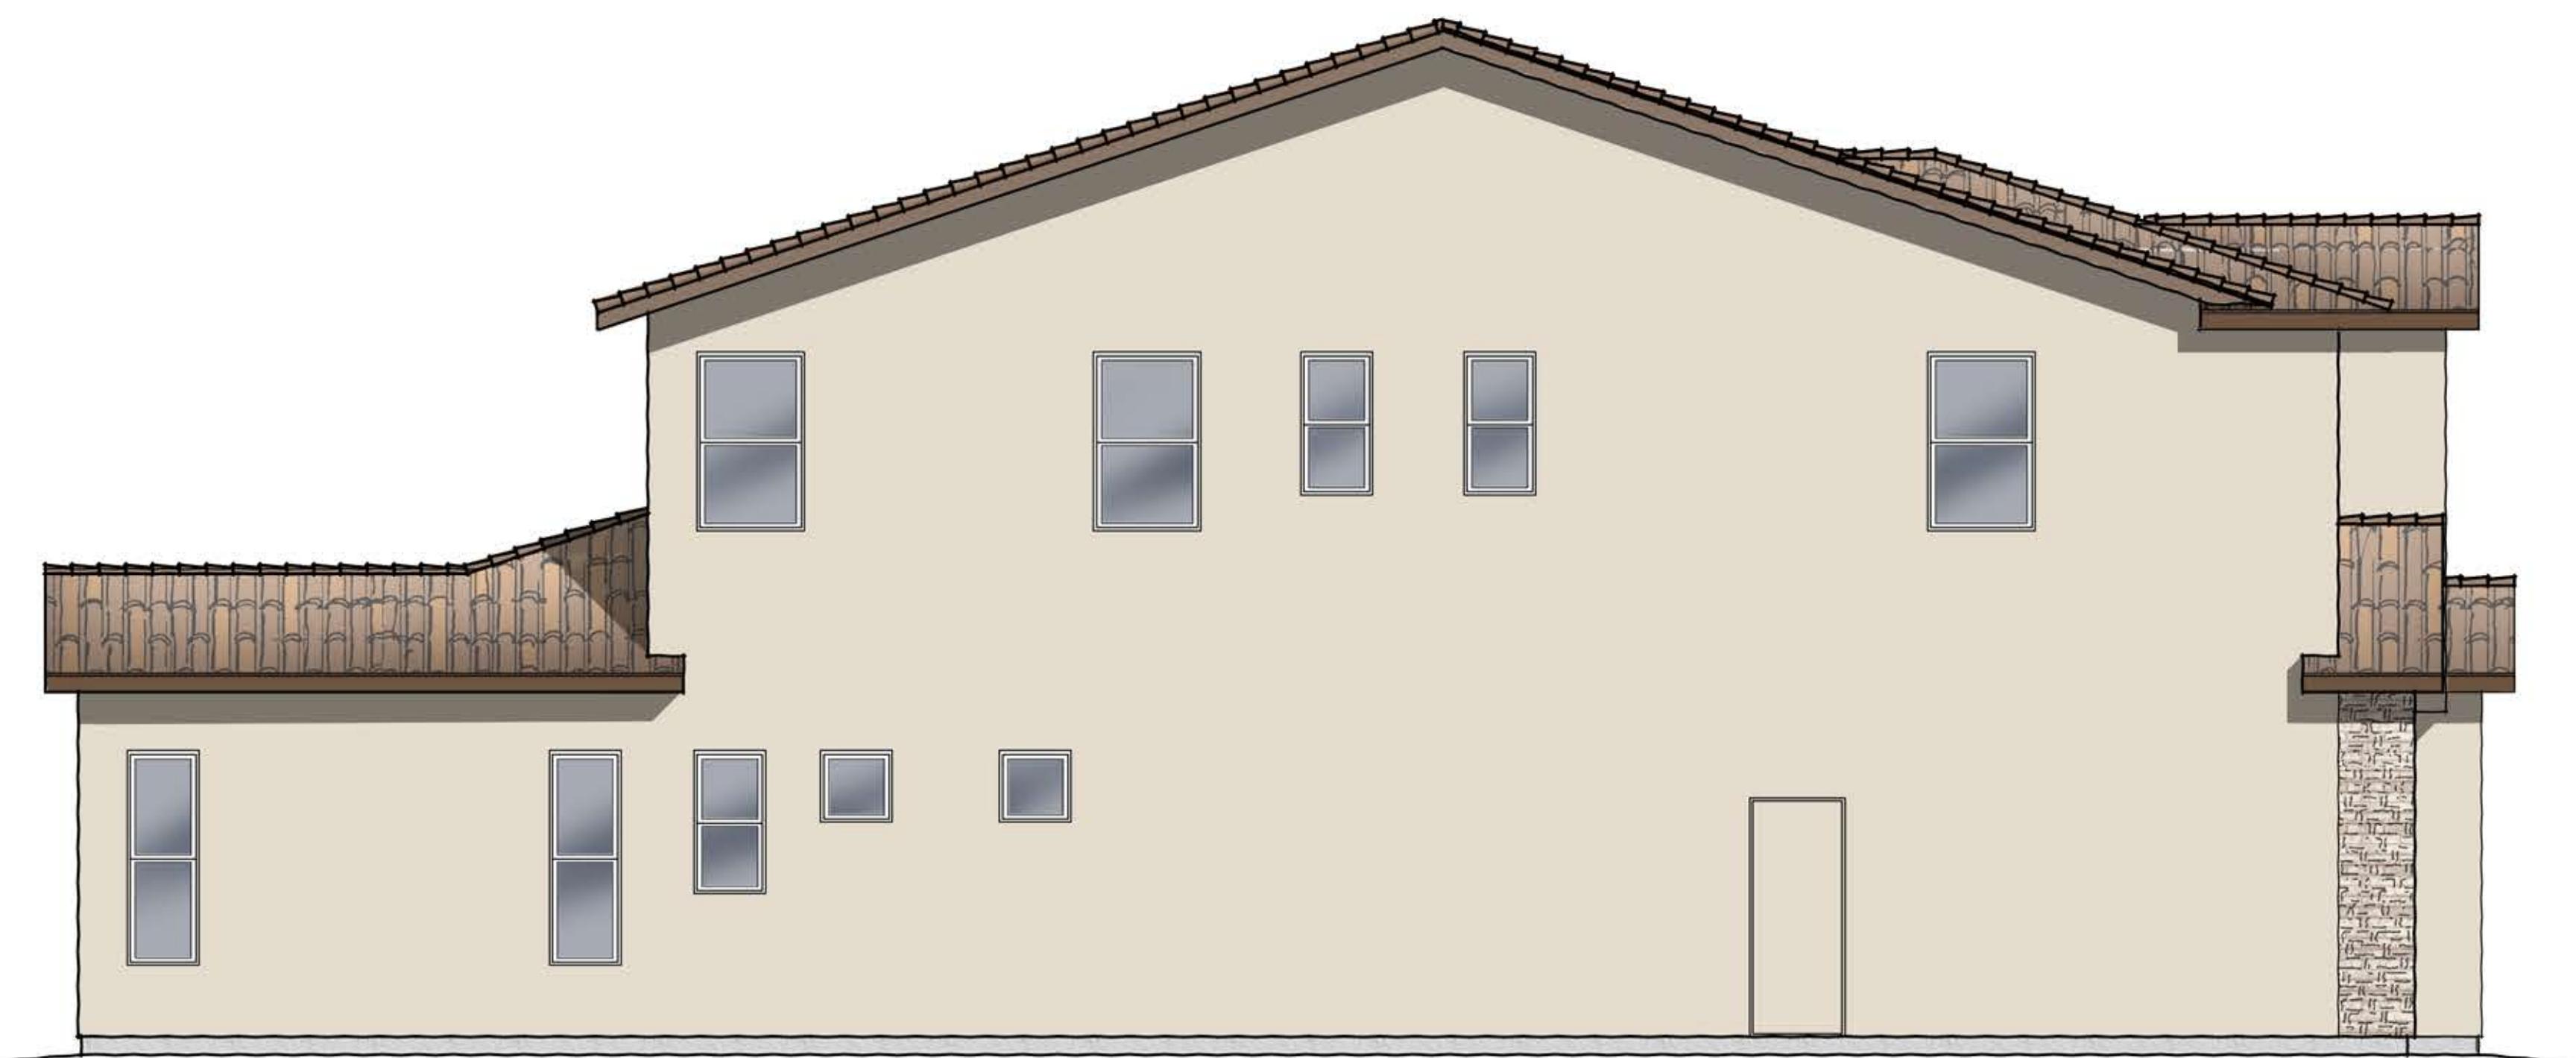

LEFT ELEVATION


SCALE: 1/4" = 1'-0"

PLAN ONE | ELEVATION 'A'-SANTA BARBARA
MURAI | COLRICH
SAN MARCOS, CALIFORNIA

02.01.16



THESE DRAWINGS ARE INTENDED FOR DESIGN DEVELOPMENT AND PRELIMINARY STUDIES ONLY AND ARE NOT TO BE USED FOR ANY OTHER PURPOSE, SUCH AS FINAL PLOTTING OR FINAL ENGINEERING. COPYRIGHT WOODLEY ARCHITECTURAL GROUP, INC. THESE DRAWINGS MAY NOT BE USED OR DUPLICATED WITHOUT THE EXPRESS WRITTEN PERMISSION OF WOODLEY ARCHITECTURAL GROUP, INC.

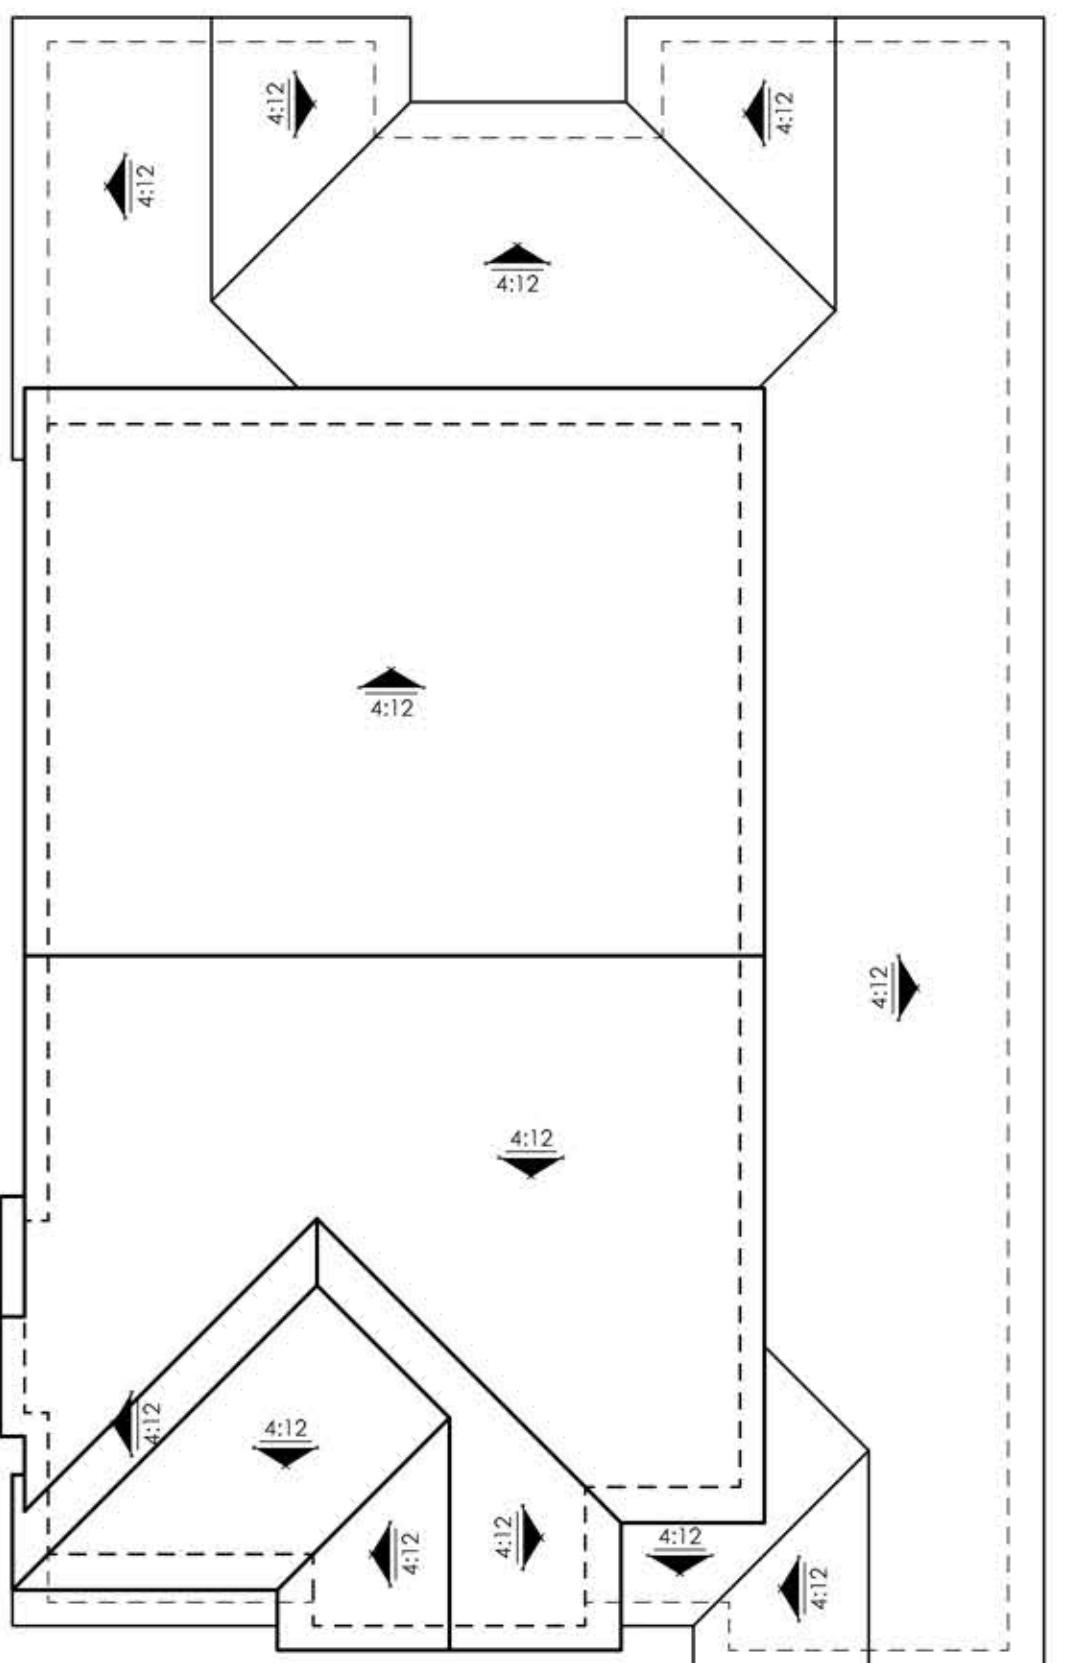

ROOF PLAN

SCALE: 1/8" = 1'-0"



RIGHT ELEVATION

SCALE: 1/4" = 1'-0"



REAR ELEVATION

SCALE: 1/4" = 1'-0"



LEFT ELEVATION

SCALE: 1/4" = 1'-0"


02.01.16



PLAN ONE | ELEVATION 'A' ENHANCED-SANTA BARBARA


MURAI | COLRICH
SAN MARCOS, CALIFORNIA

THESE DRAWINGS ARE INTENDED FOR DESIGN DEVELOPMENT AND PRELIMINARY STUDIES ONLY AND ARE NOT TO BE USED FOR ANY OTHER PURPOSE, SUCH AS FINAL PLOTTING OR FINAL ENGINEERING. COPYRIGHT WOODLEY ARCHITECTURAL GROUP, INC. THESE DRAWINGS MAY NOT BE USED OR DUPLICATED WITHOUT THE EXPRESS WRITTEN PERMISSION OF WOODLEY ARCHITECTURAL GROUP, INC.

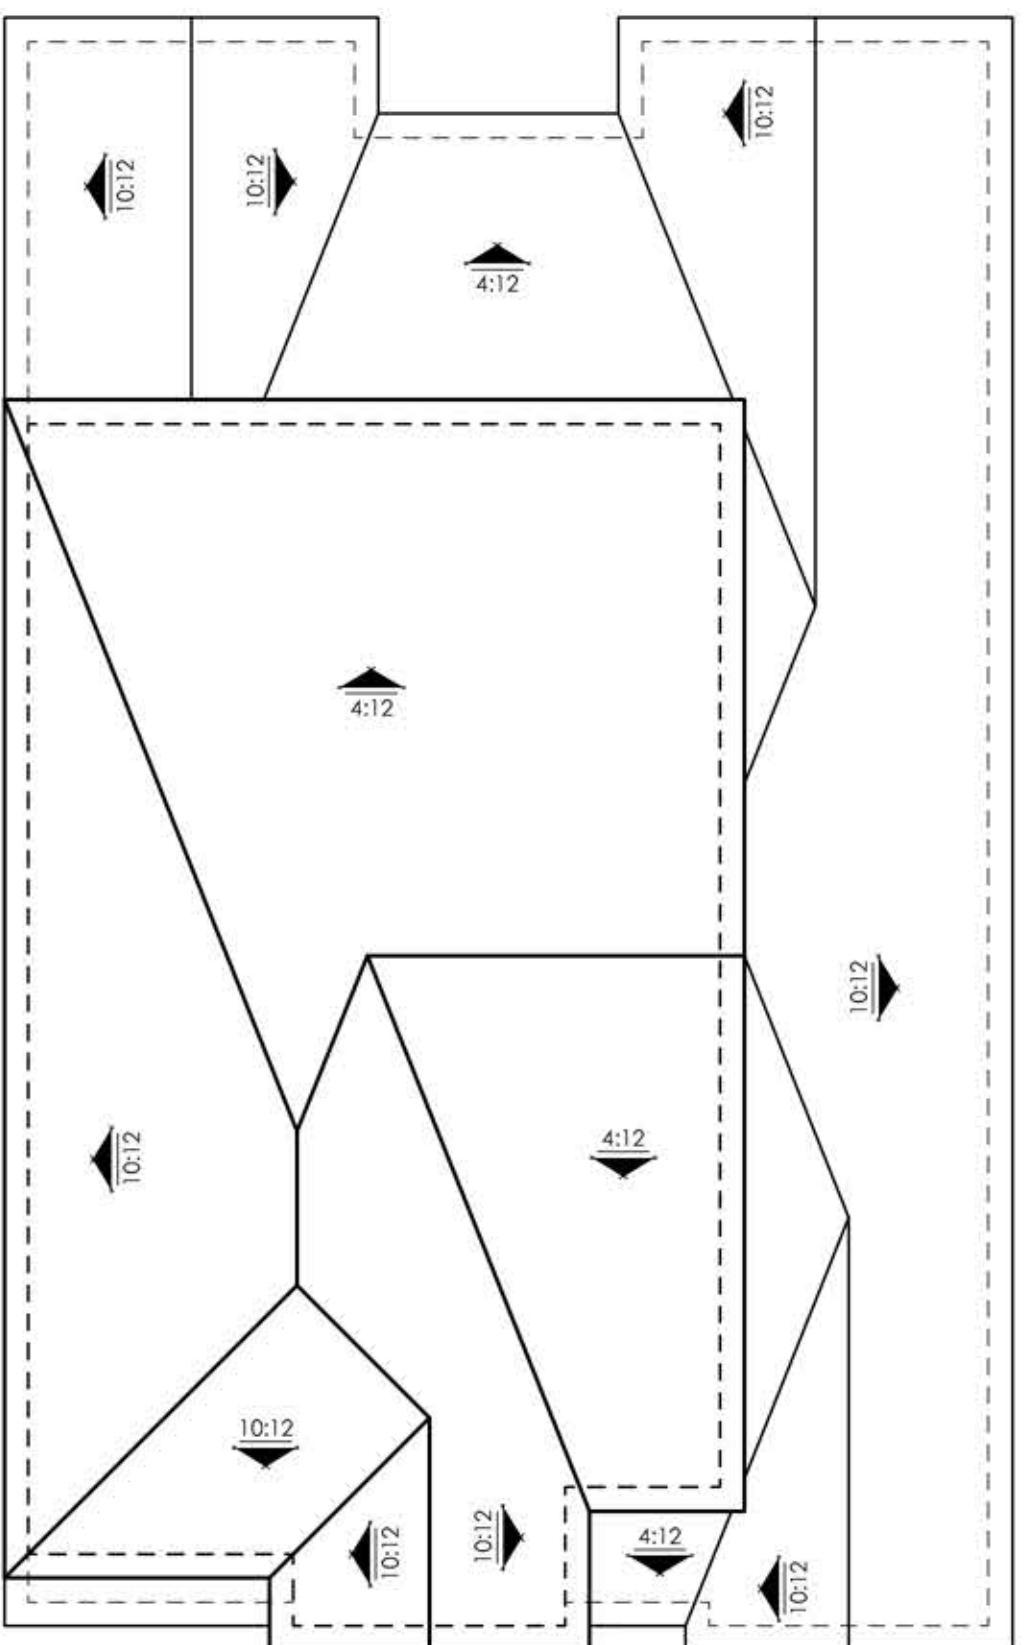

ROOF PLAN

SCALE: 1/8" = 1'-0"

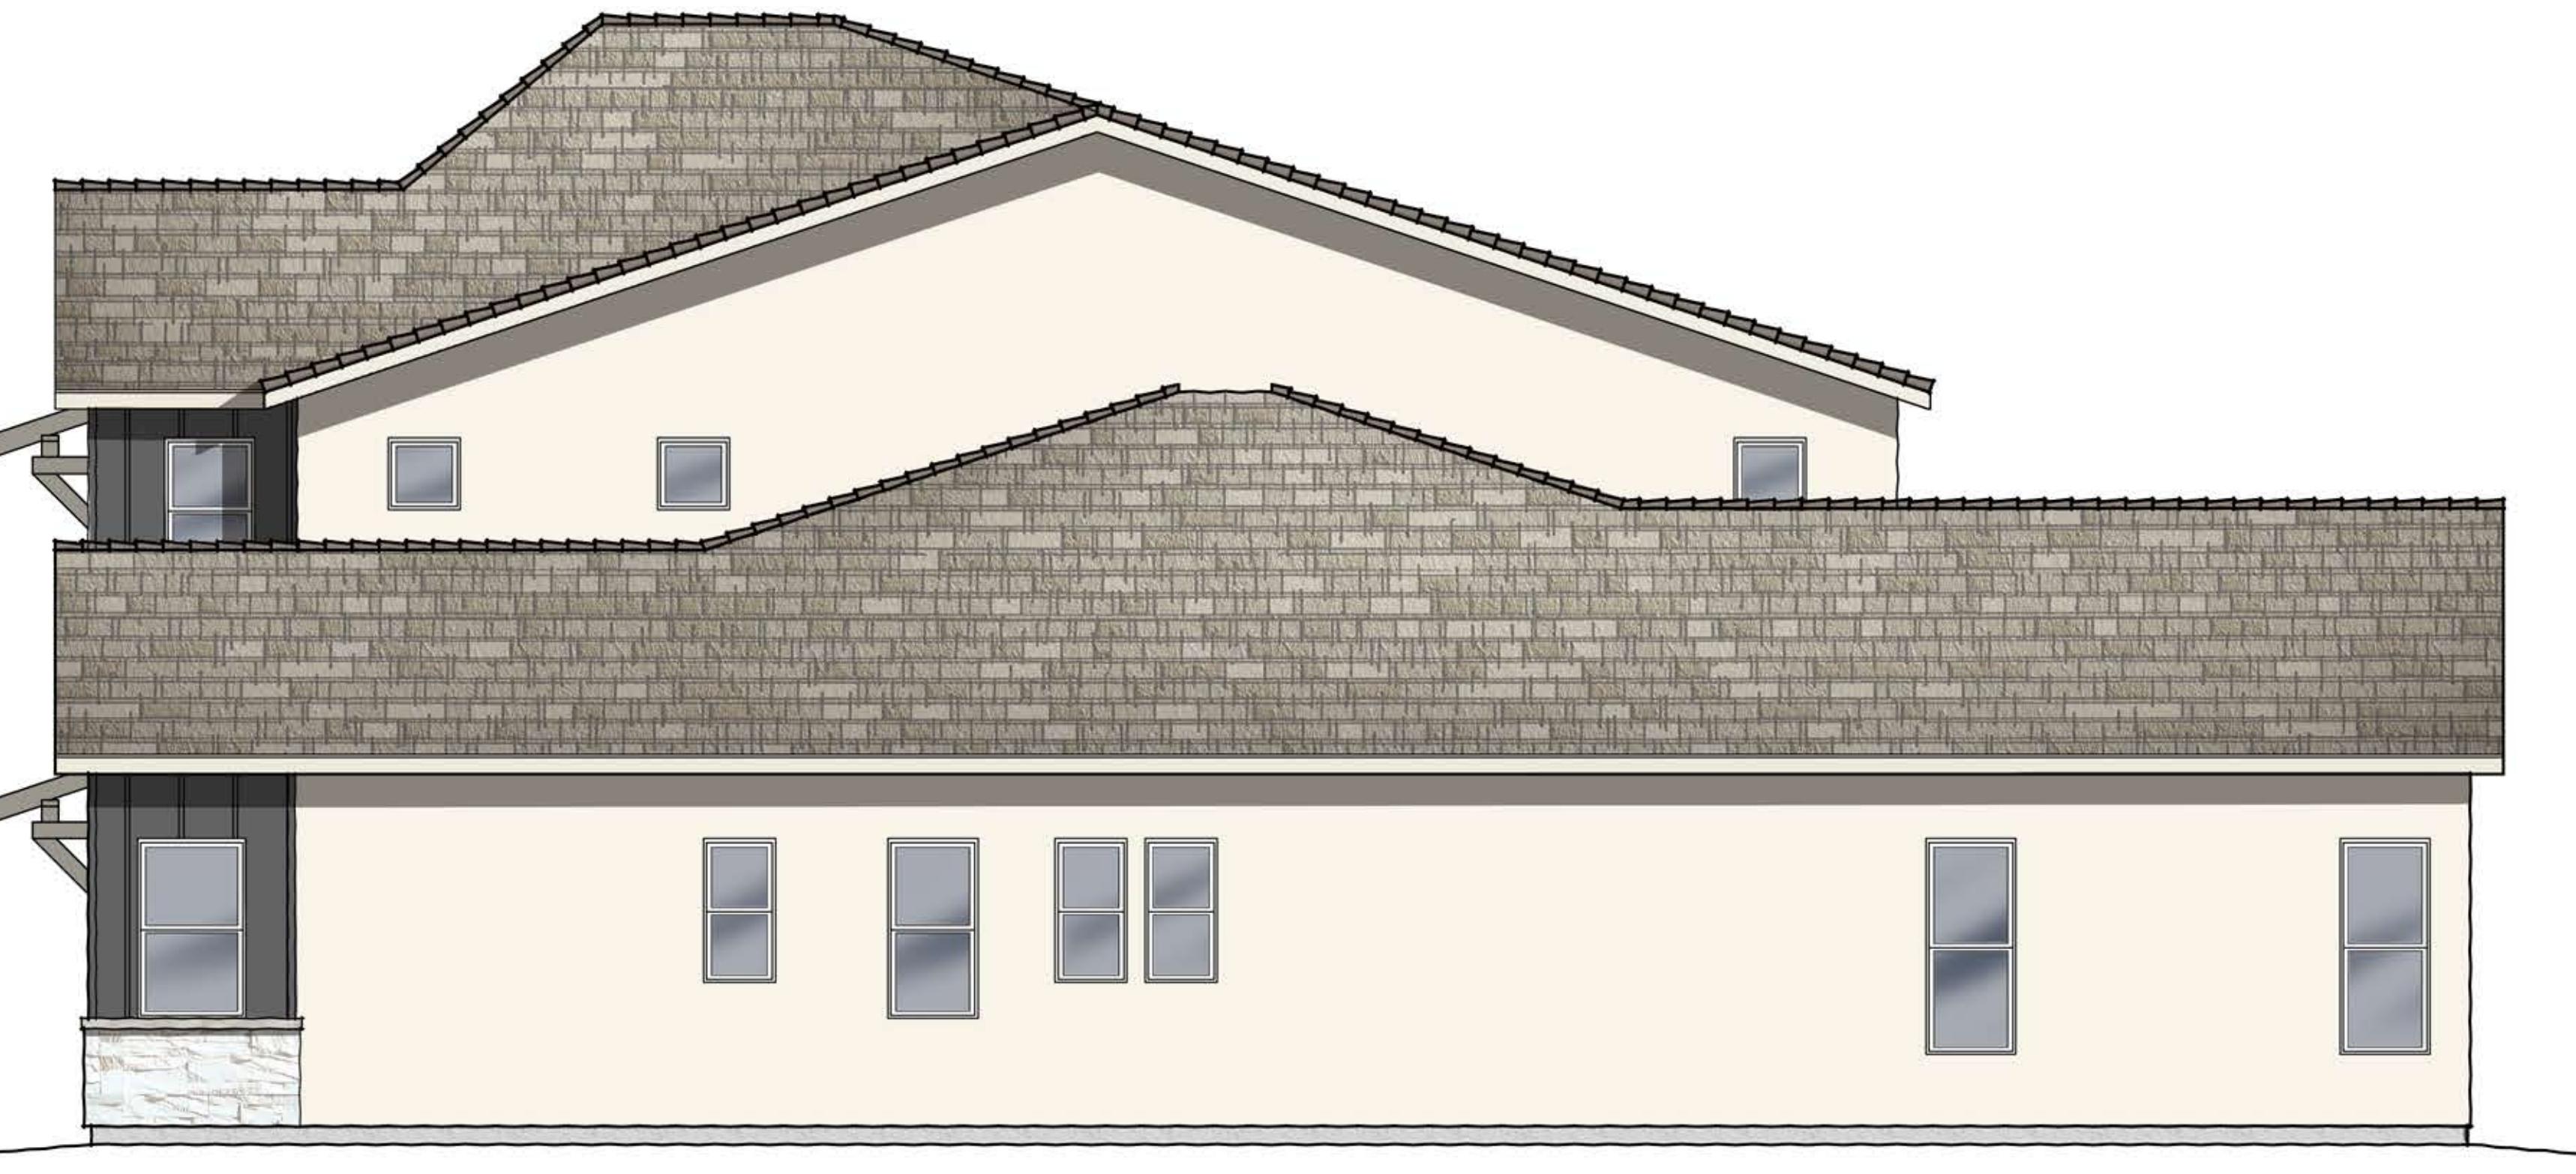


RIGHT ELEVATION

SCALE: 1/4" = 1'-0"



REAR ELEVATION

SCALE: 1/4" = 1'-0"

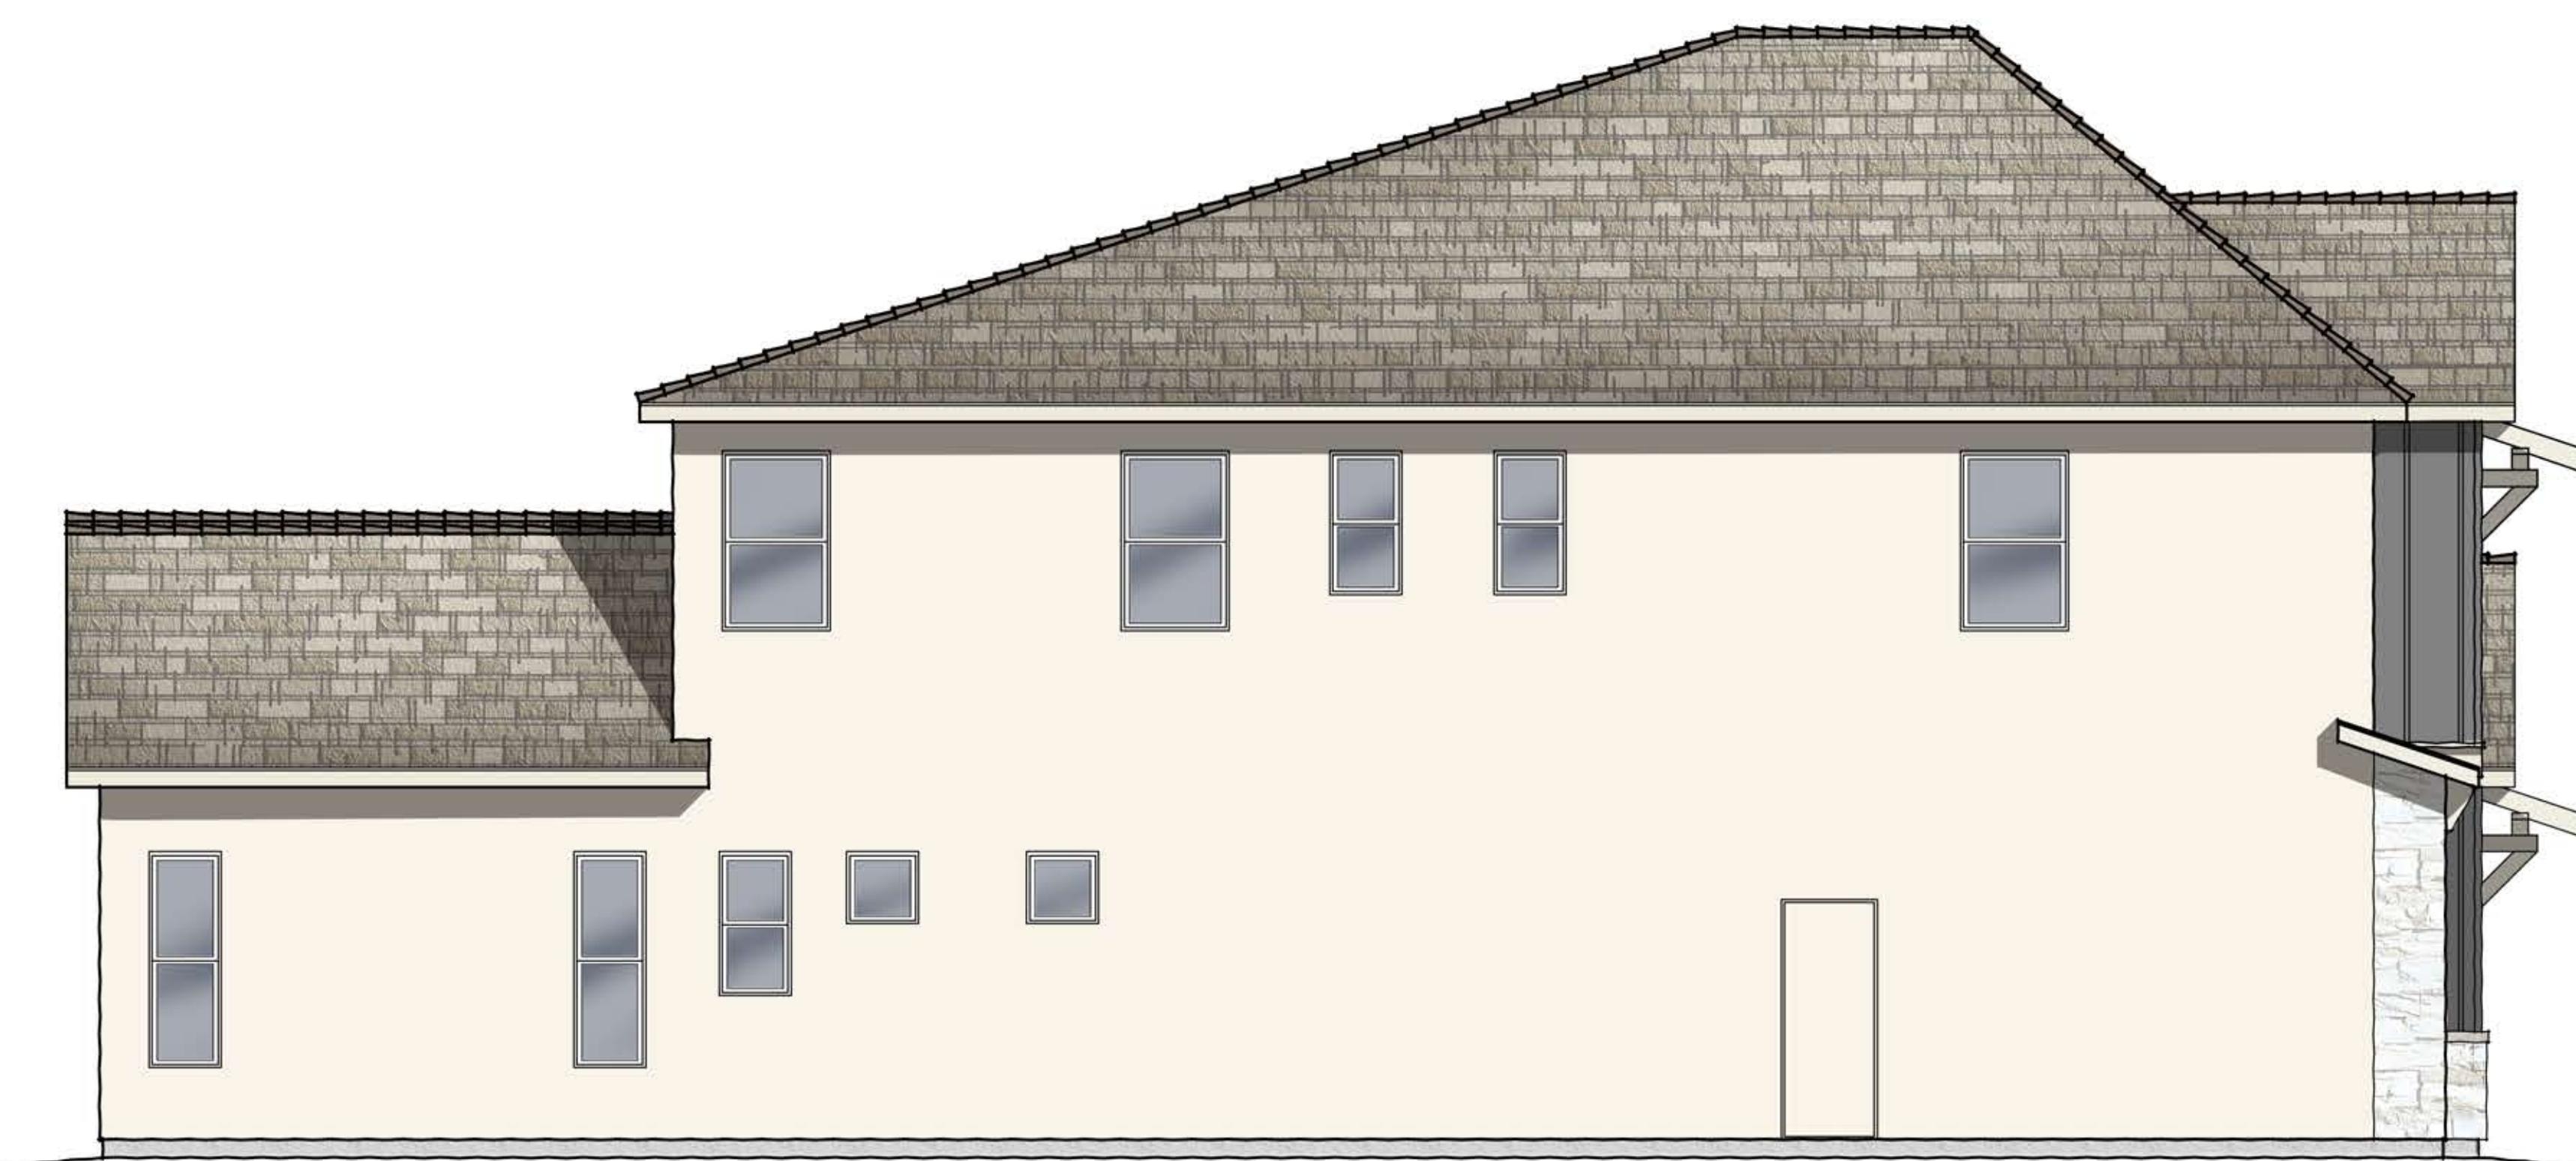

LEFT ELEVATION

SCALE: 1/4" = 1'-0"

02.01.16



PLAN ONE | ELEVATION 'B'-CONTEMPORARY FARMHOUSE

MURAI | COLRICH
SAN MARCOS, CALIFORNIA


THESE DRAWINGS ARE INTENDED FOR DESIGN DEVELOPMENT AND PRELIMINARY STUDIES ONLY AND ARE NOT TO BE USED FOR ANY OTHER PURPOSE, SUCH AS FINAL PLOTTING OR FINAL ENGINEERING. COPYRIGHT WOODLEY ARCHITECTURAL GROUP, INC. THESE DRAWINGS MAY NOT BE USED OR DUPLICATED WITHOUT THE EXPRESS WRITTEN PERMISSION OF WOODLEY ARCHITECTURAL GROUP, INC.

woodley
architectural
group, inc

colorado // 731 southpark dr. suite B
littleton, co 80120 / 303 683.7231
california // 2943 pulman st. suite A
santa ana, ca 92705 / 949 553.8919


PC AGENDA ITEM #3F

A5

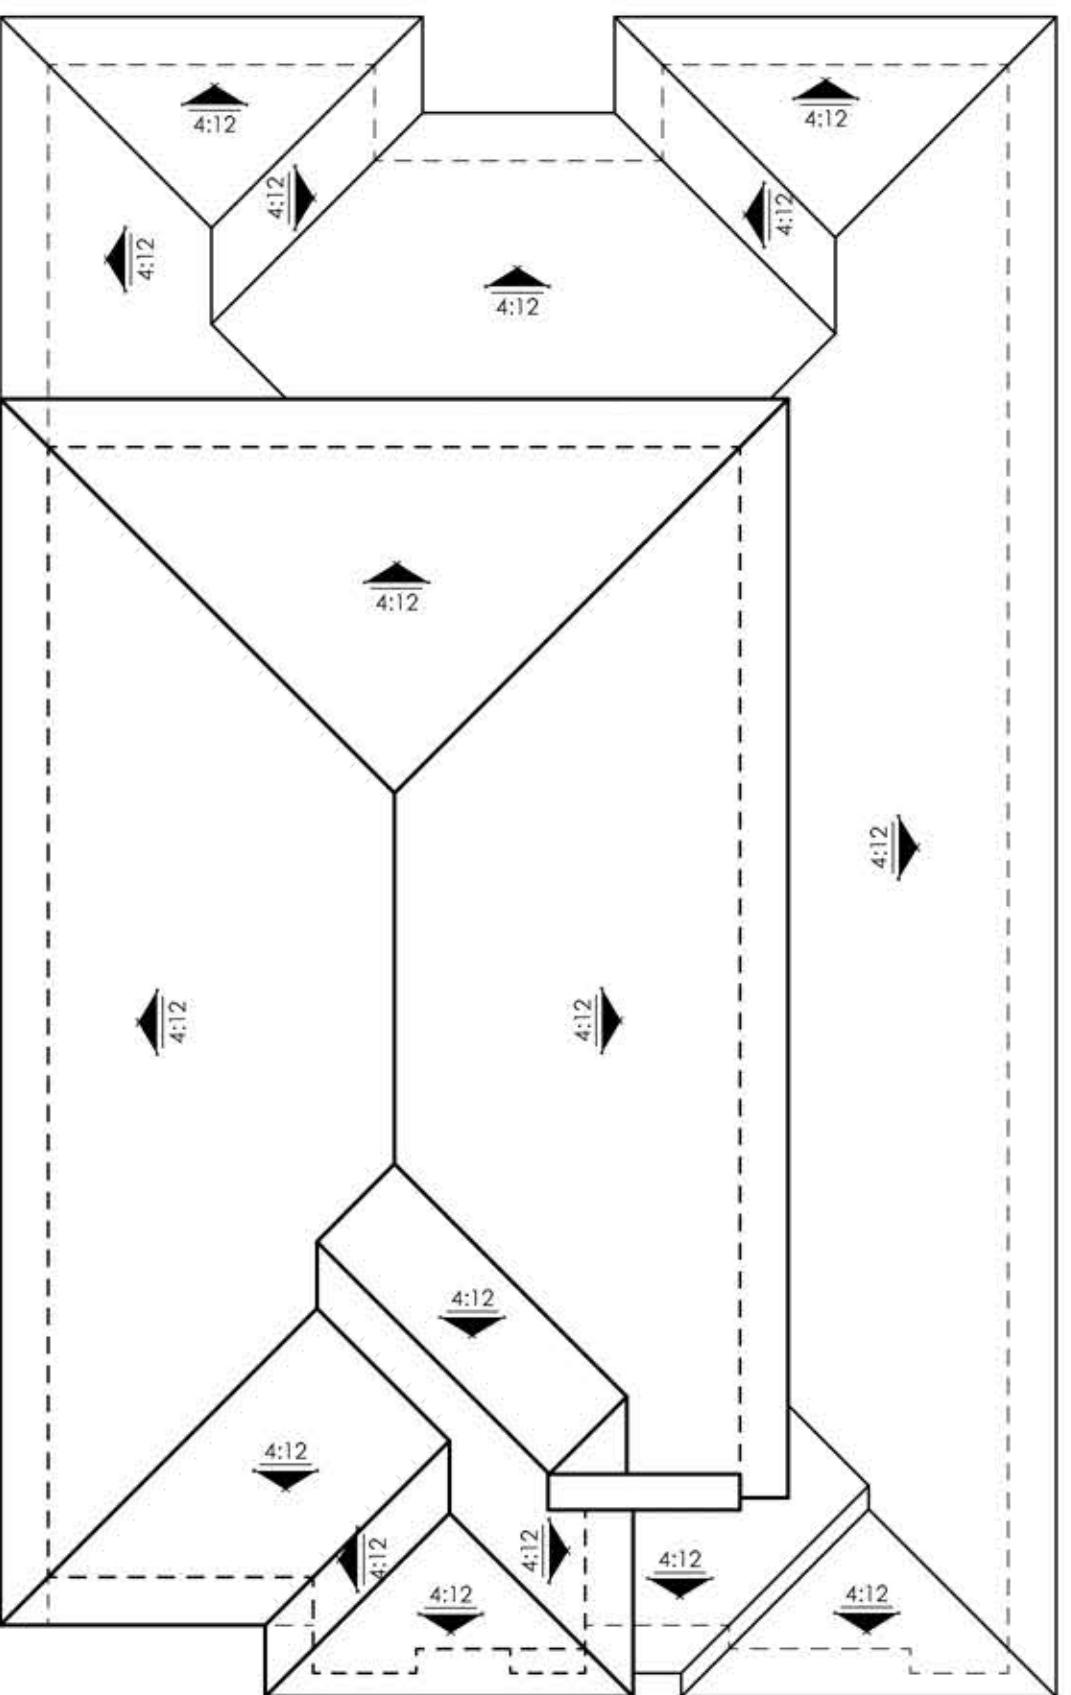

ROOF PLAN

SCALE: 1/8" = 1'-0"

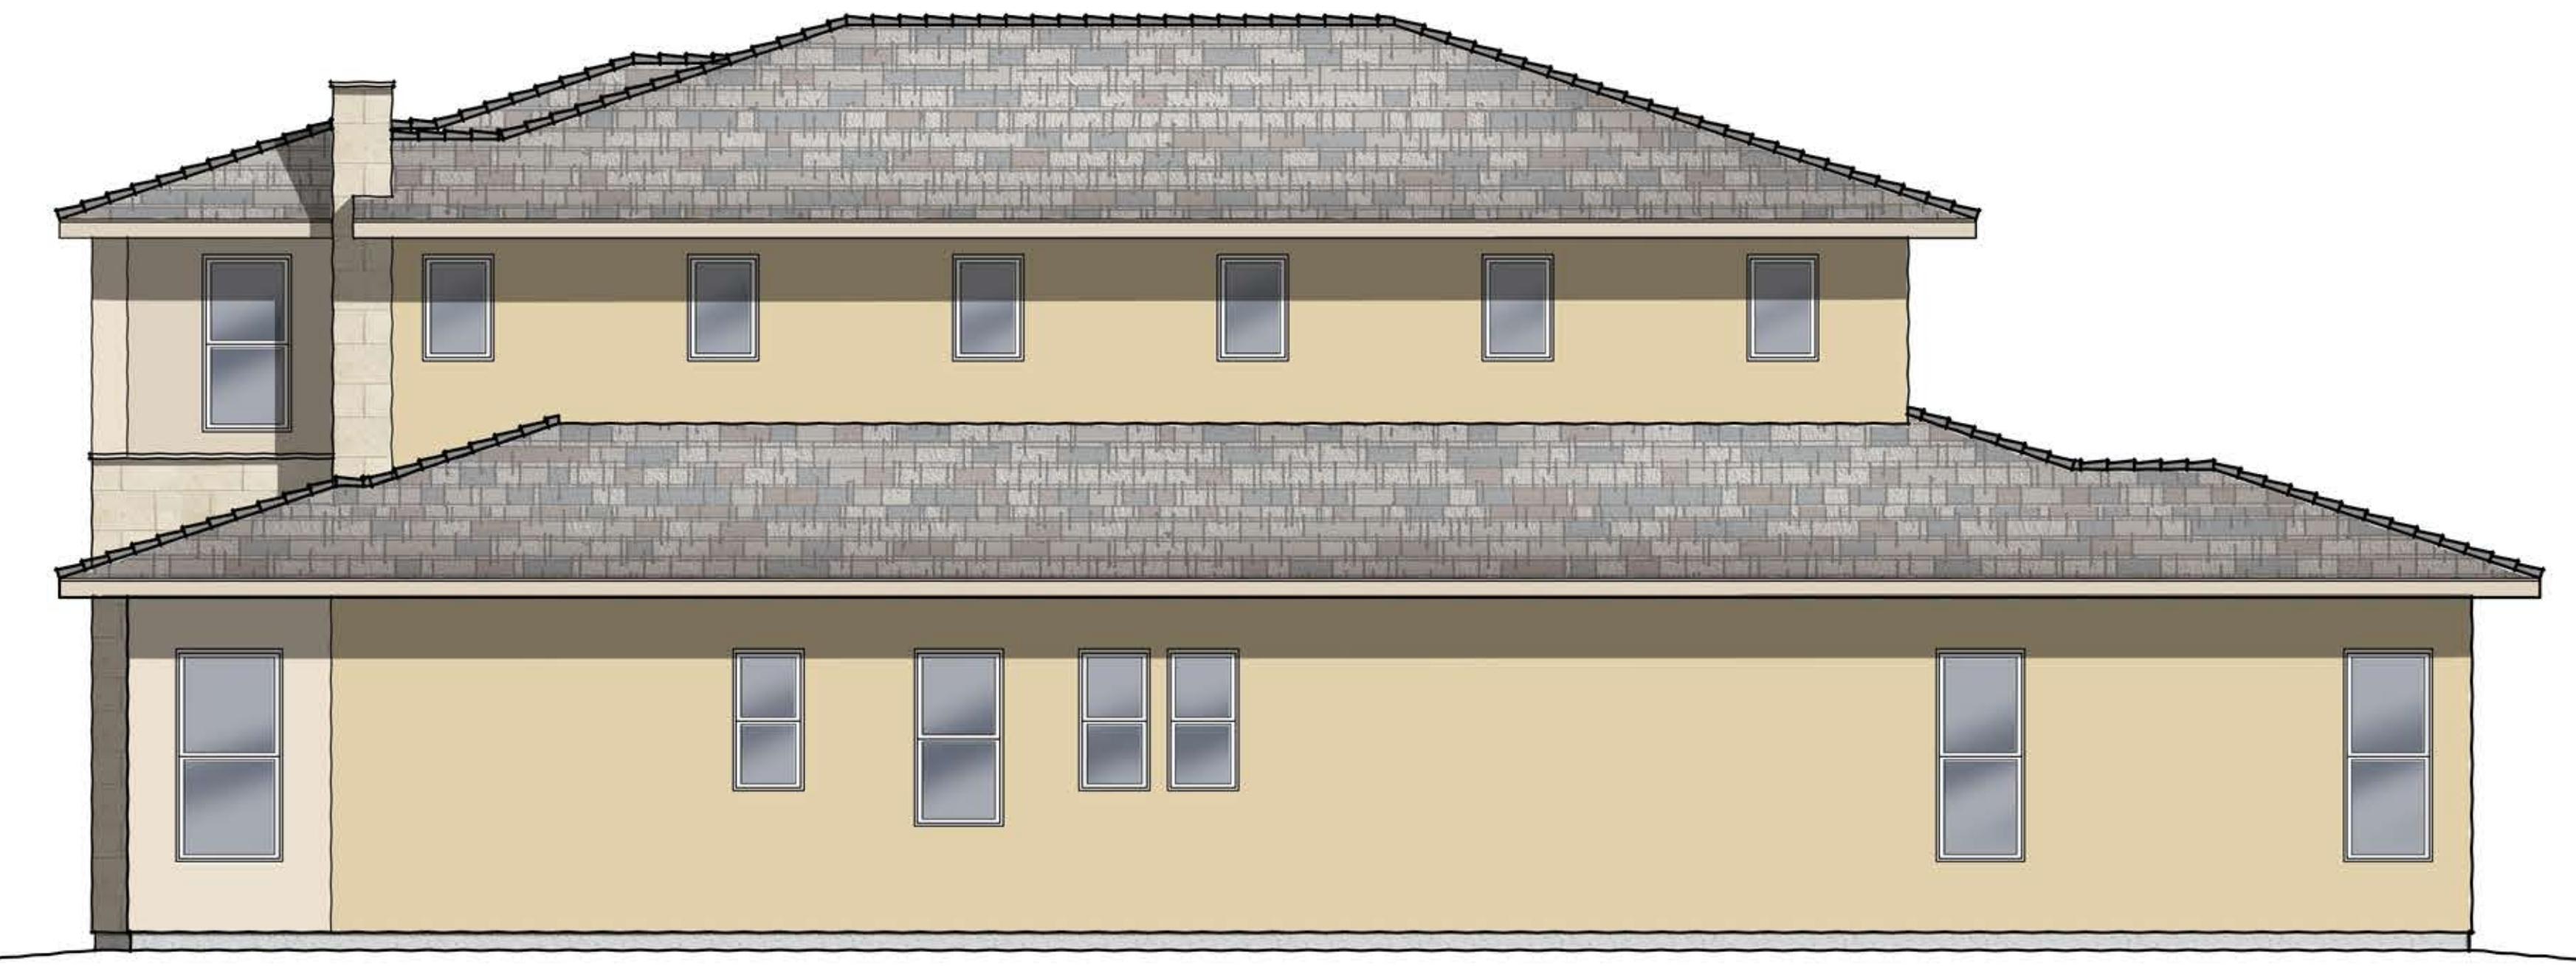


RIGHT ELEVATION

SCALE: 1/4" = 1'-0"



REAR ELEVATION

SCALE: 1/4" = 1'-0"

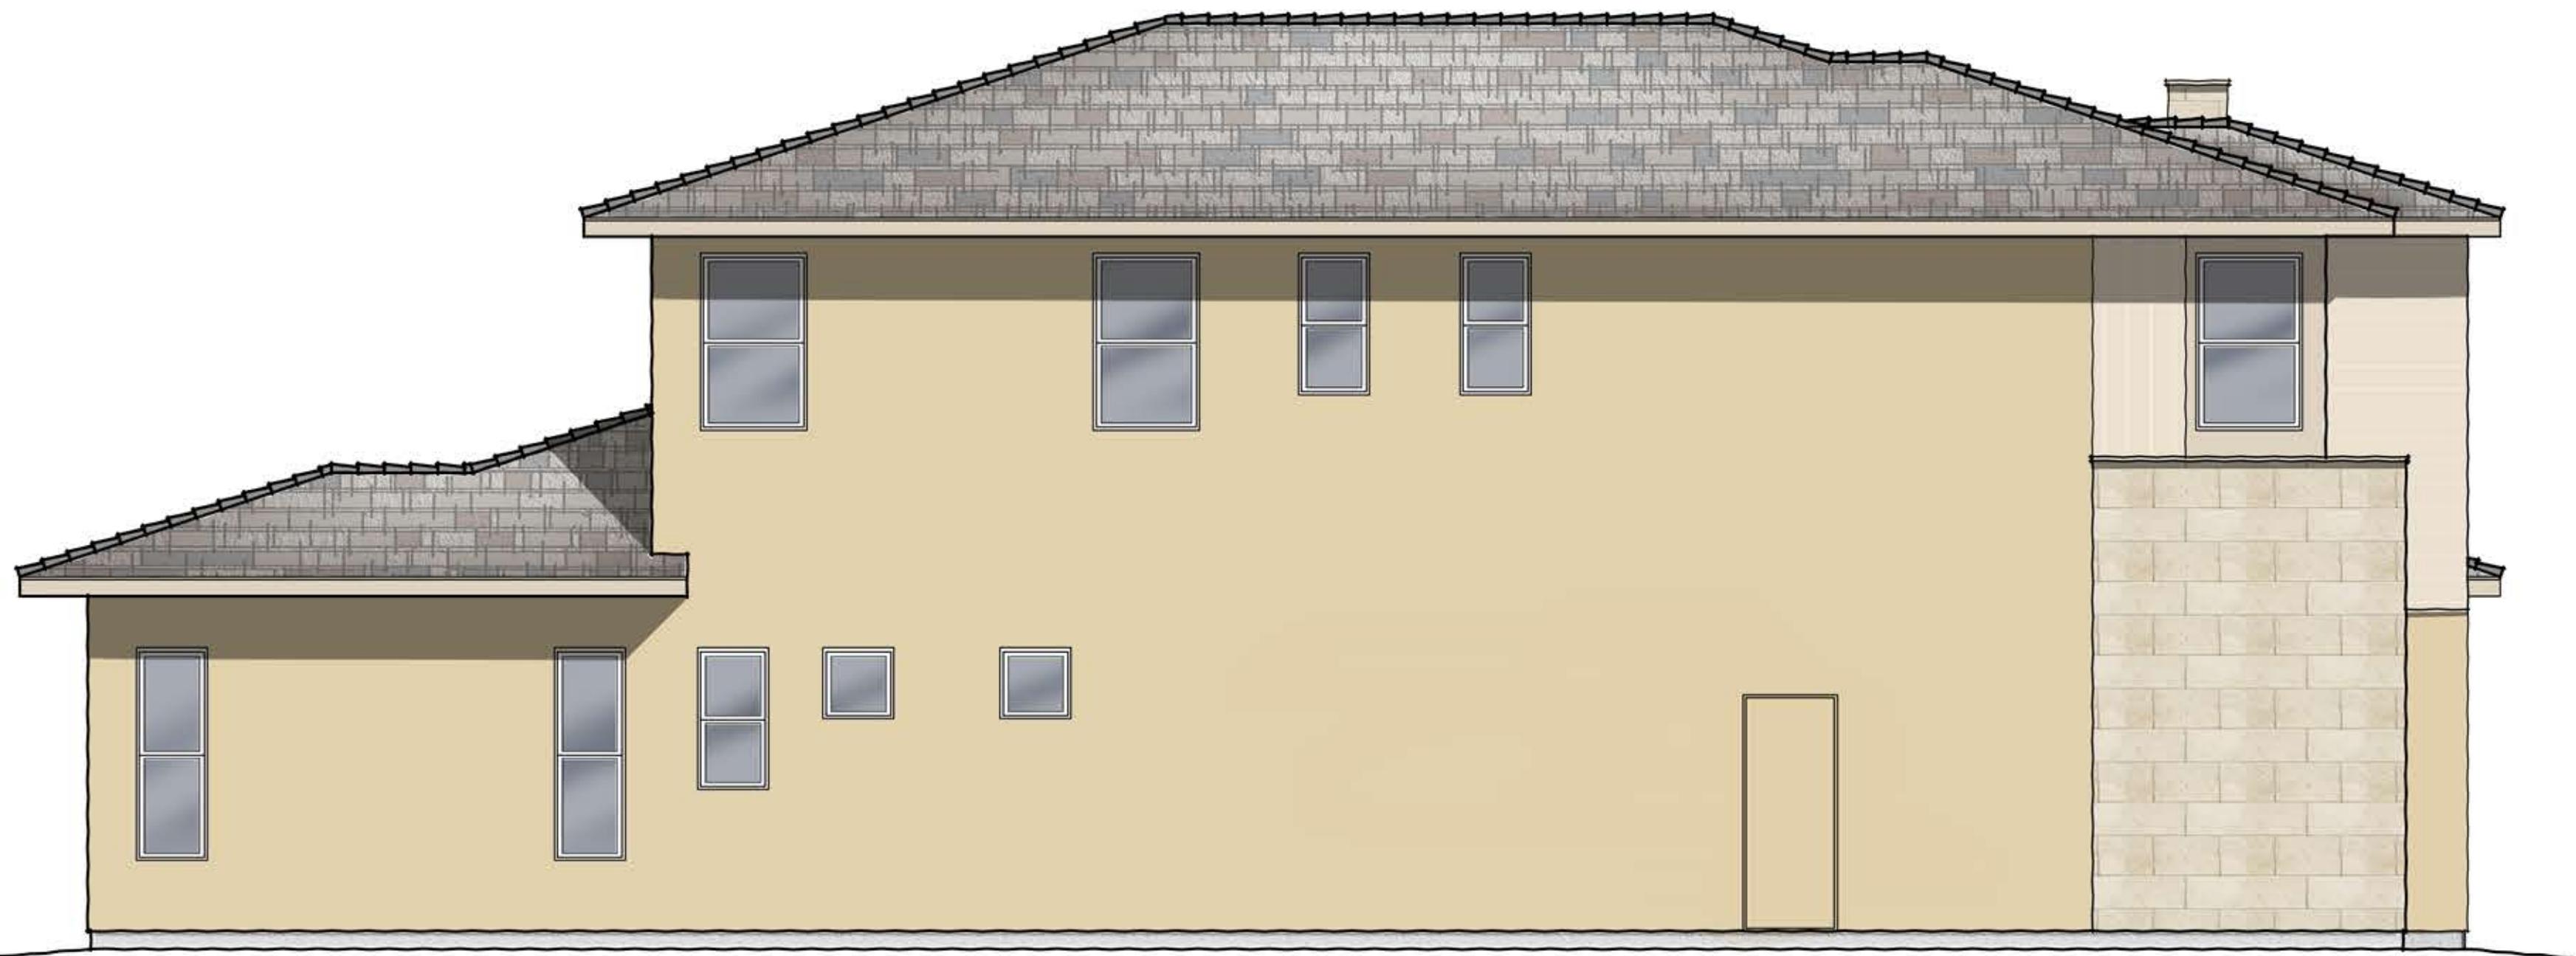

LEFT ELEVATION

SCALE: 1/4" = 1'-0"




08.09.15



PLAN ONE | ELEVATION 'C'-CONTEMPORARY CRAFTSMAN

MURAI | COLRICH
SAN MARCOS, CALIFORNIA

THESE DRAWINGS ARE INTENDED FOR DESIGN DEVELOPMENT AND PRELIMINARY STUDIES ONLY AND ARE NOT TO BE USED FOR ANY OTHER PURPOSE, SUCH AS FINAL PLOTTING OR FINAL ENGINEERING. COPYRIGHT WOODLEY ARCHITECTURAL GROUP, INC. THESE DRAWINGS MAY NOT BE USED OR DUPLICATED WITHOUT THE EXPRESS WRITTEN PERMISSION OF WOODLEY ARCHITECTURAL GROUP, INC.

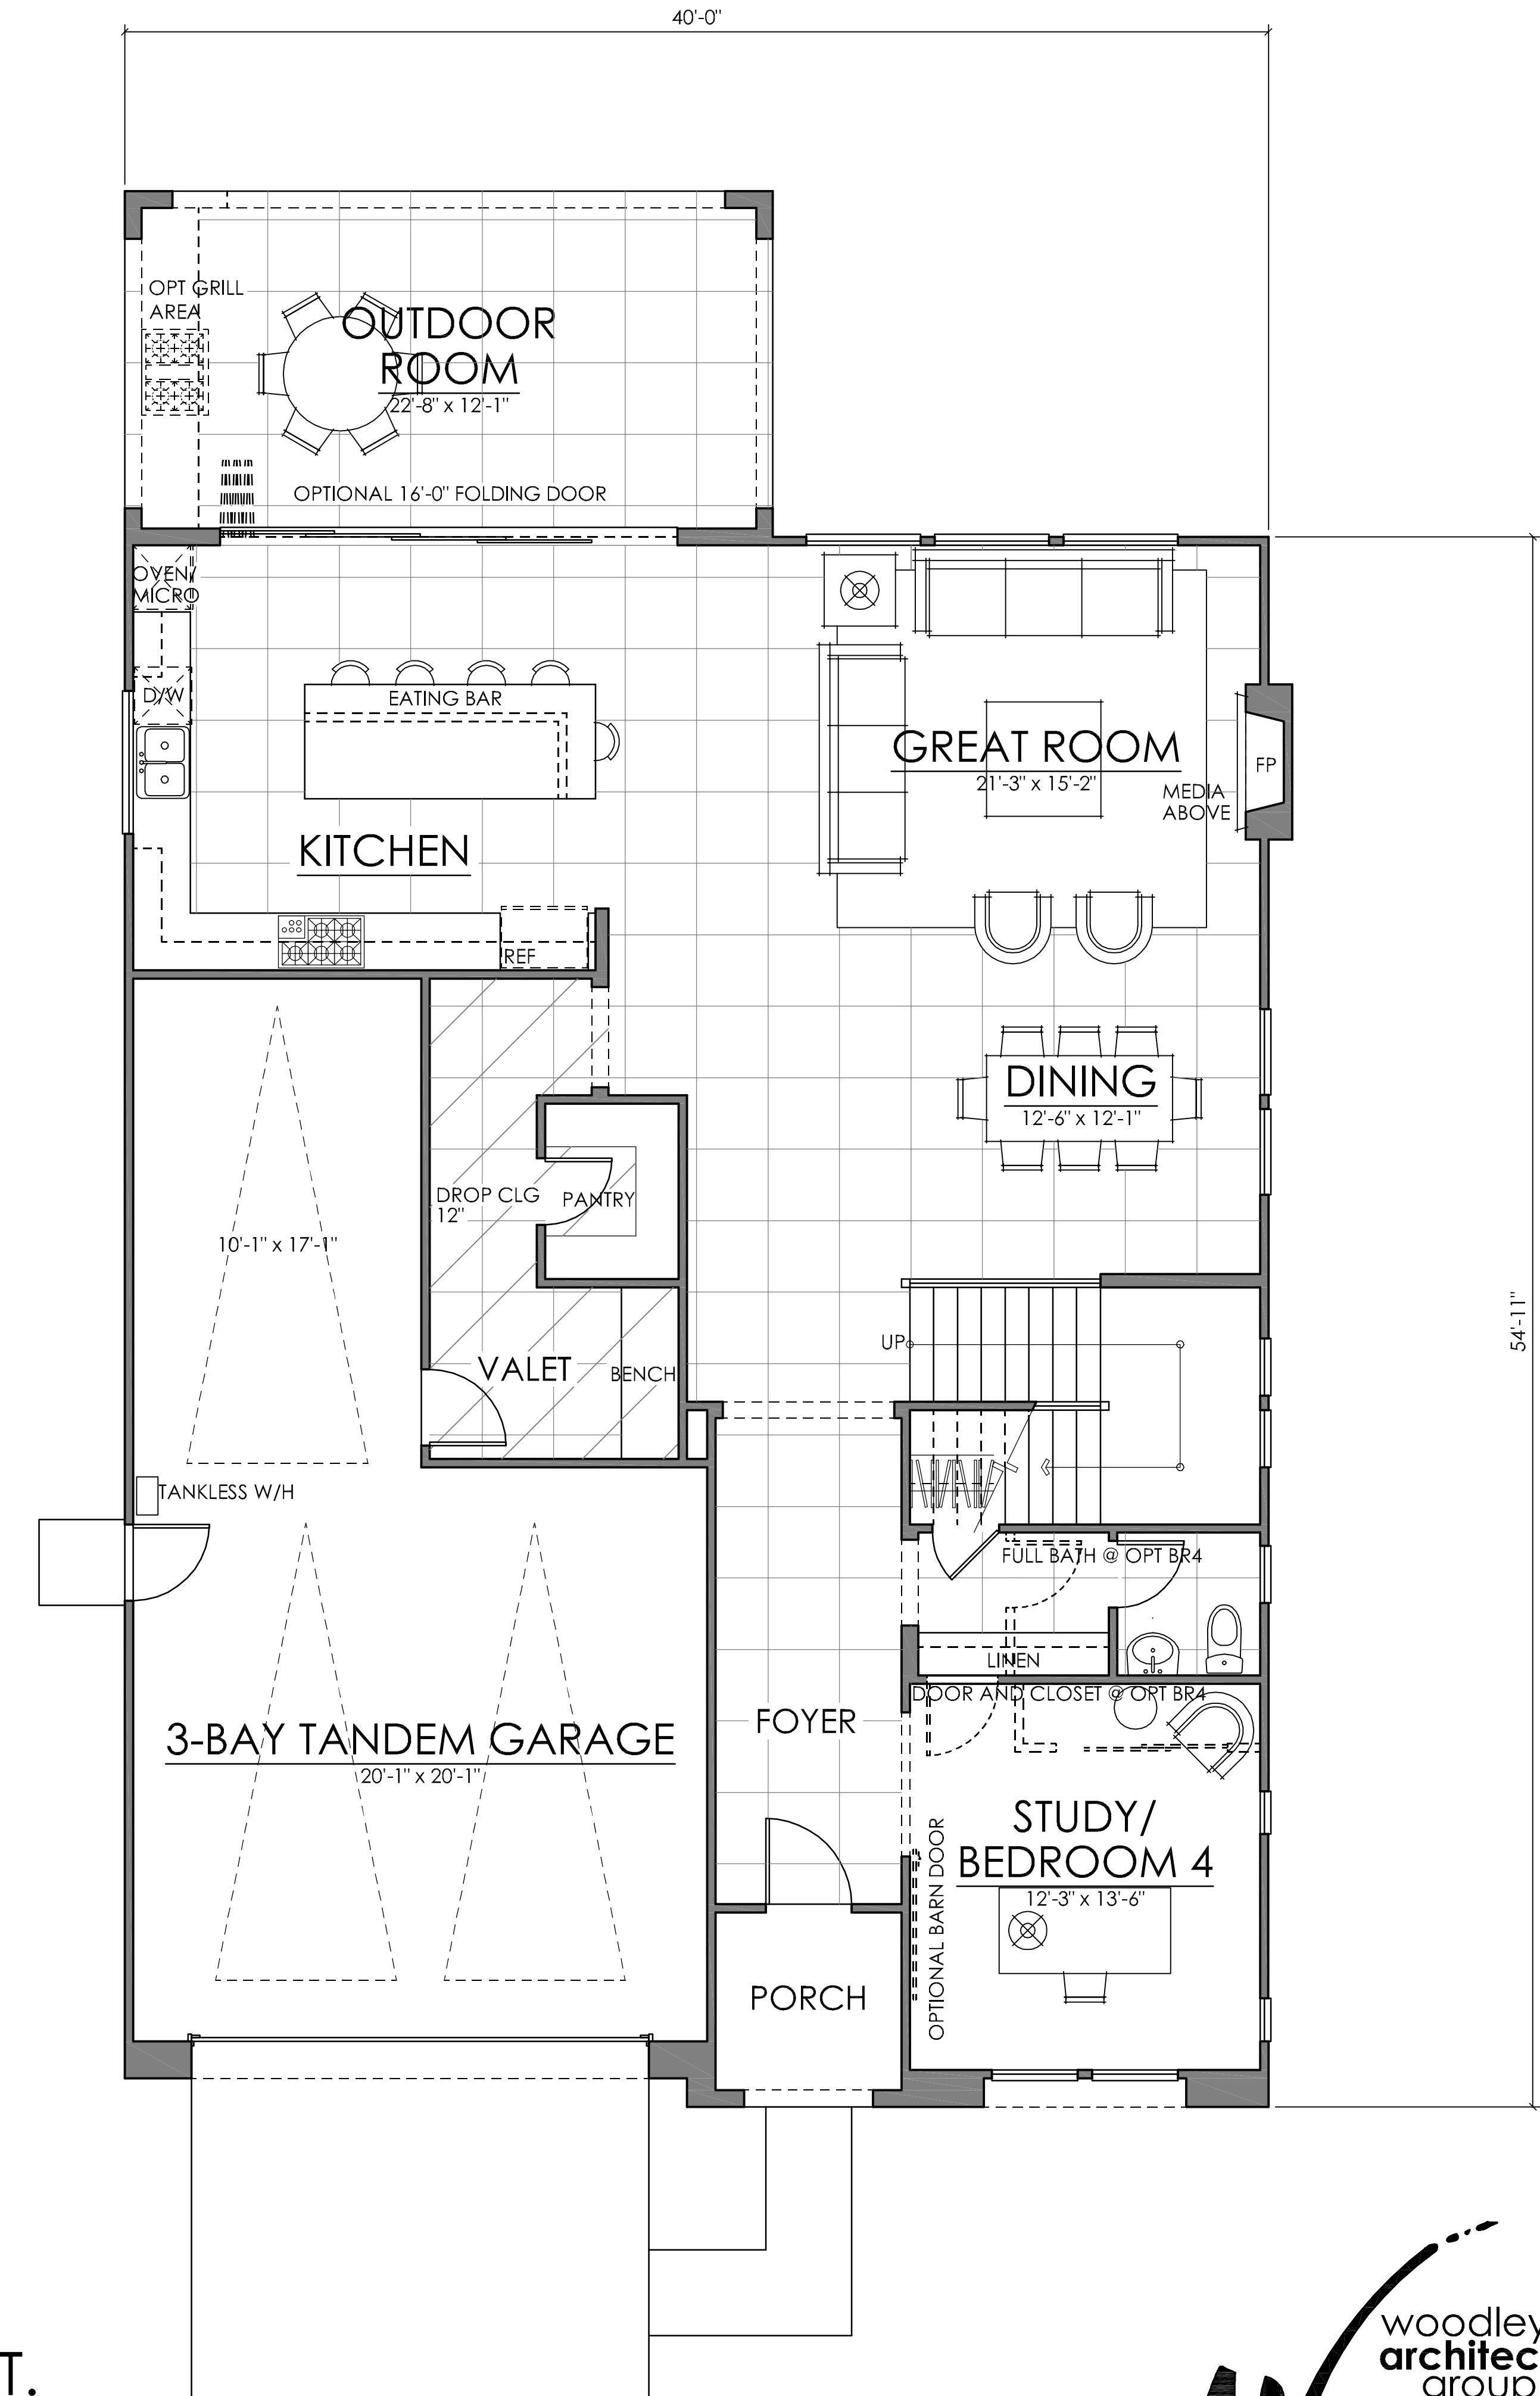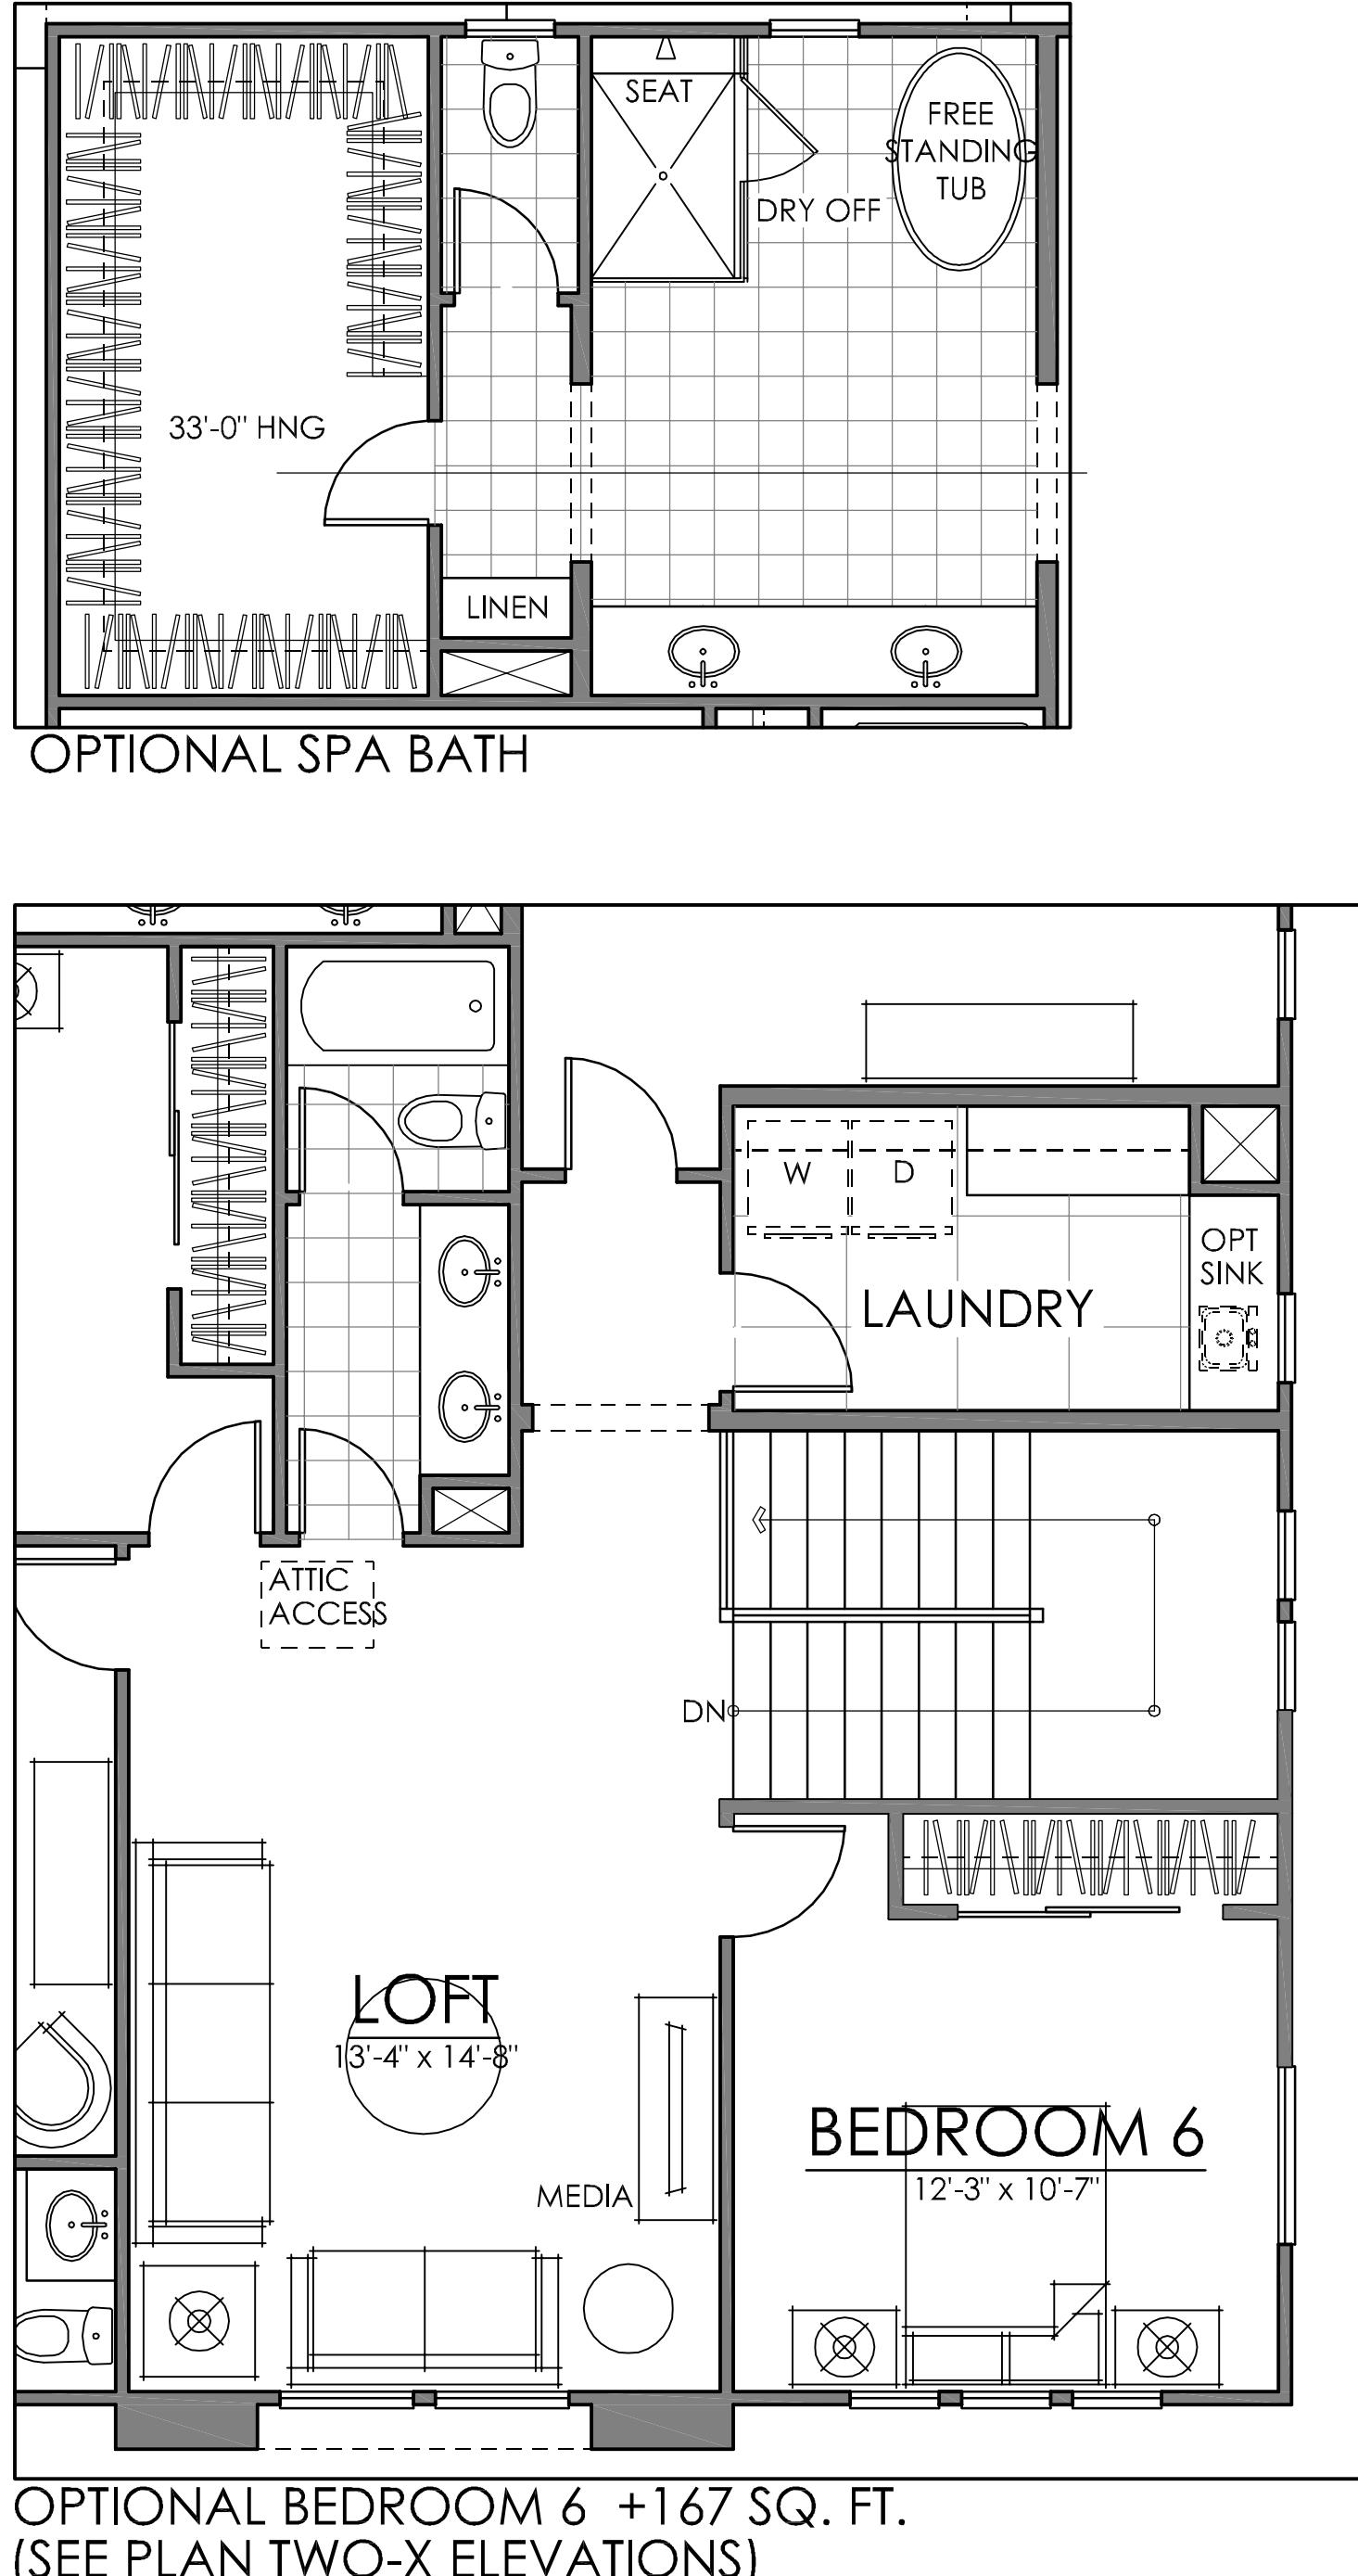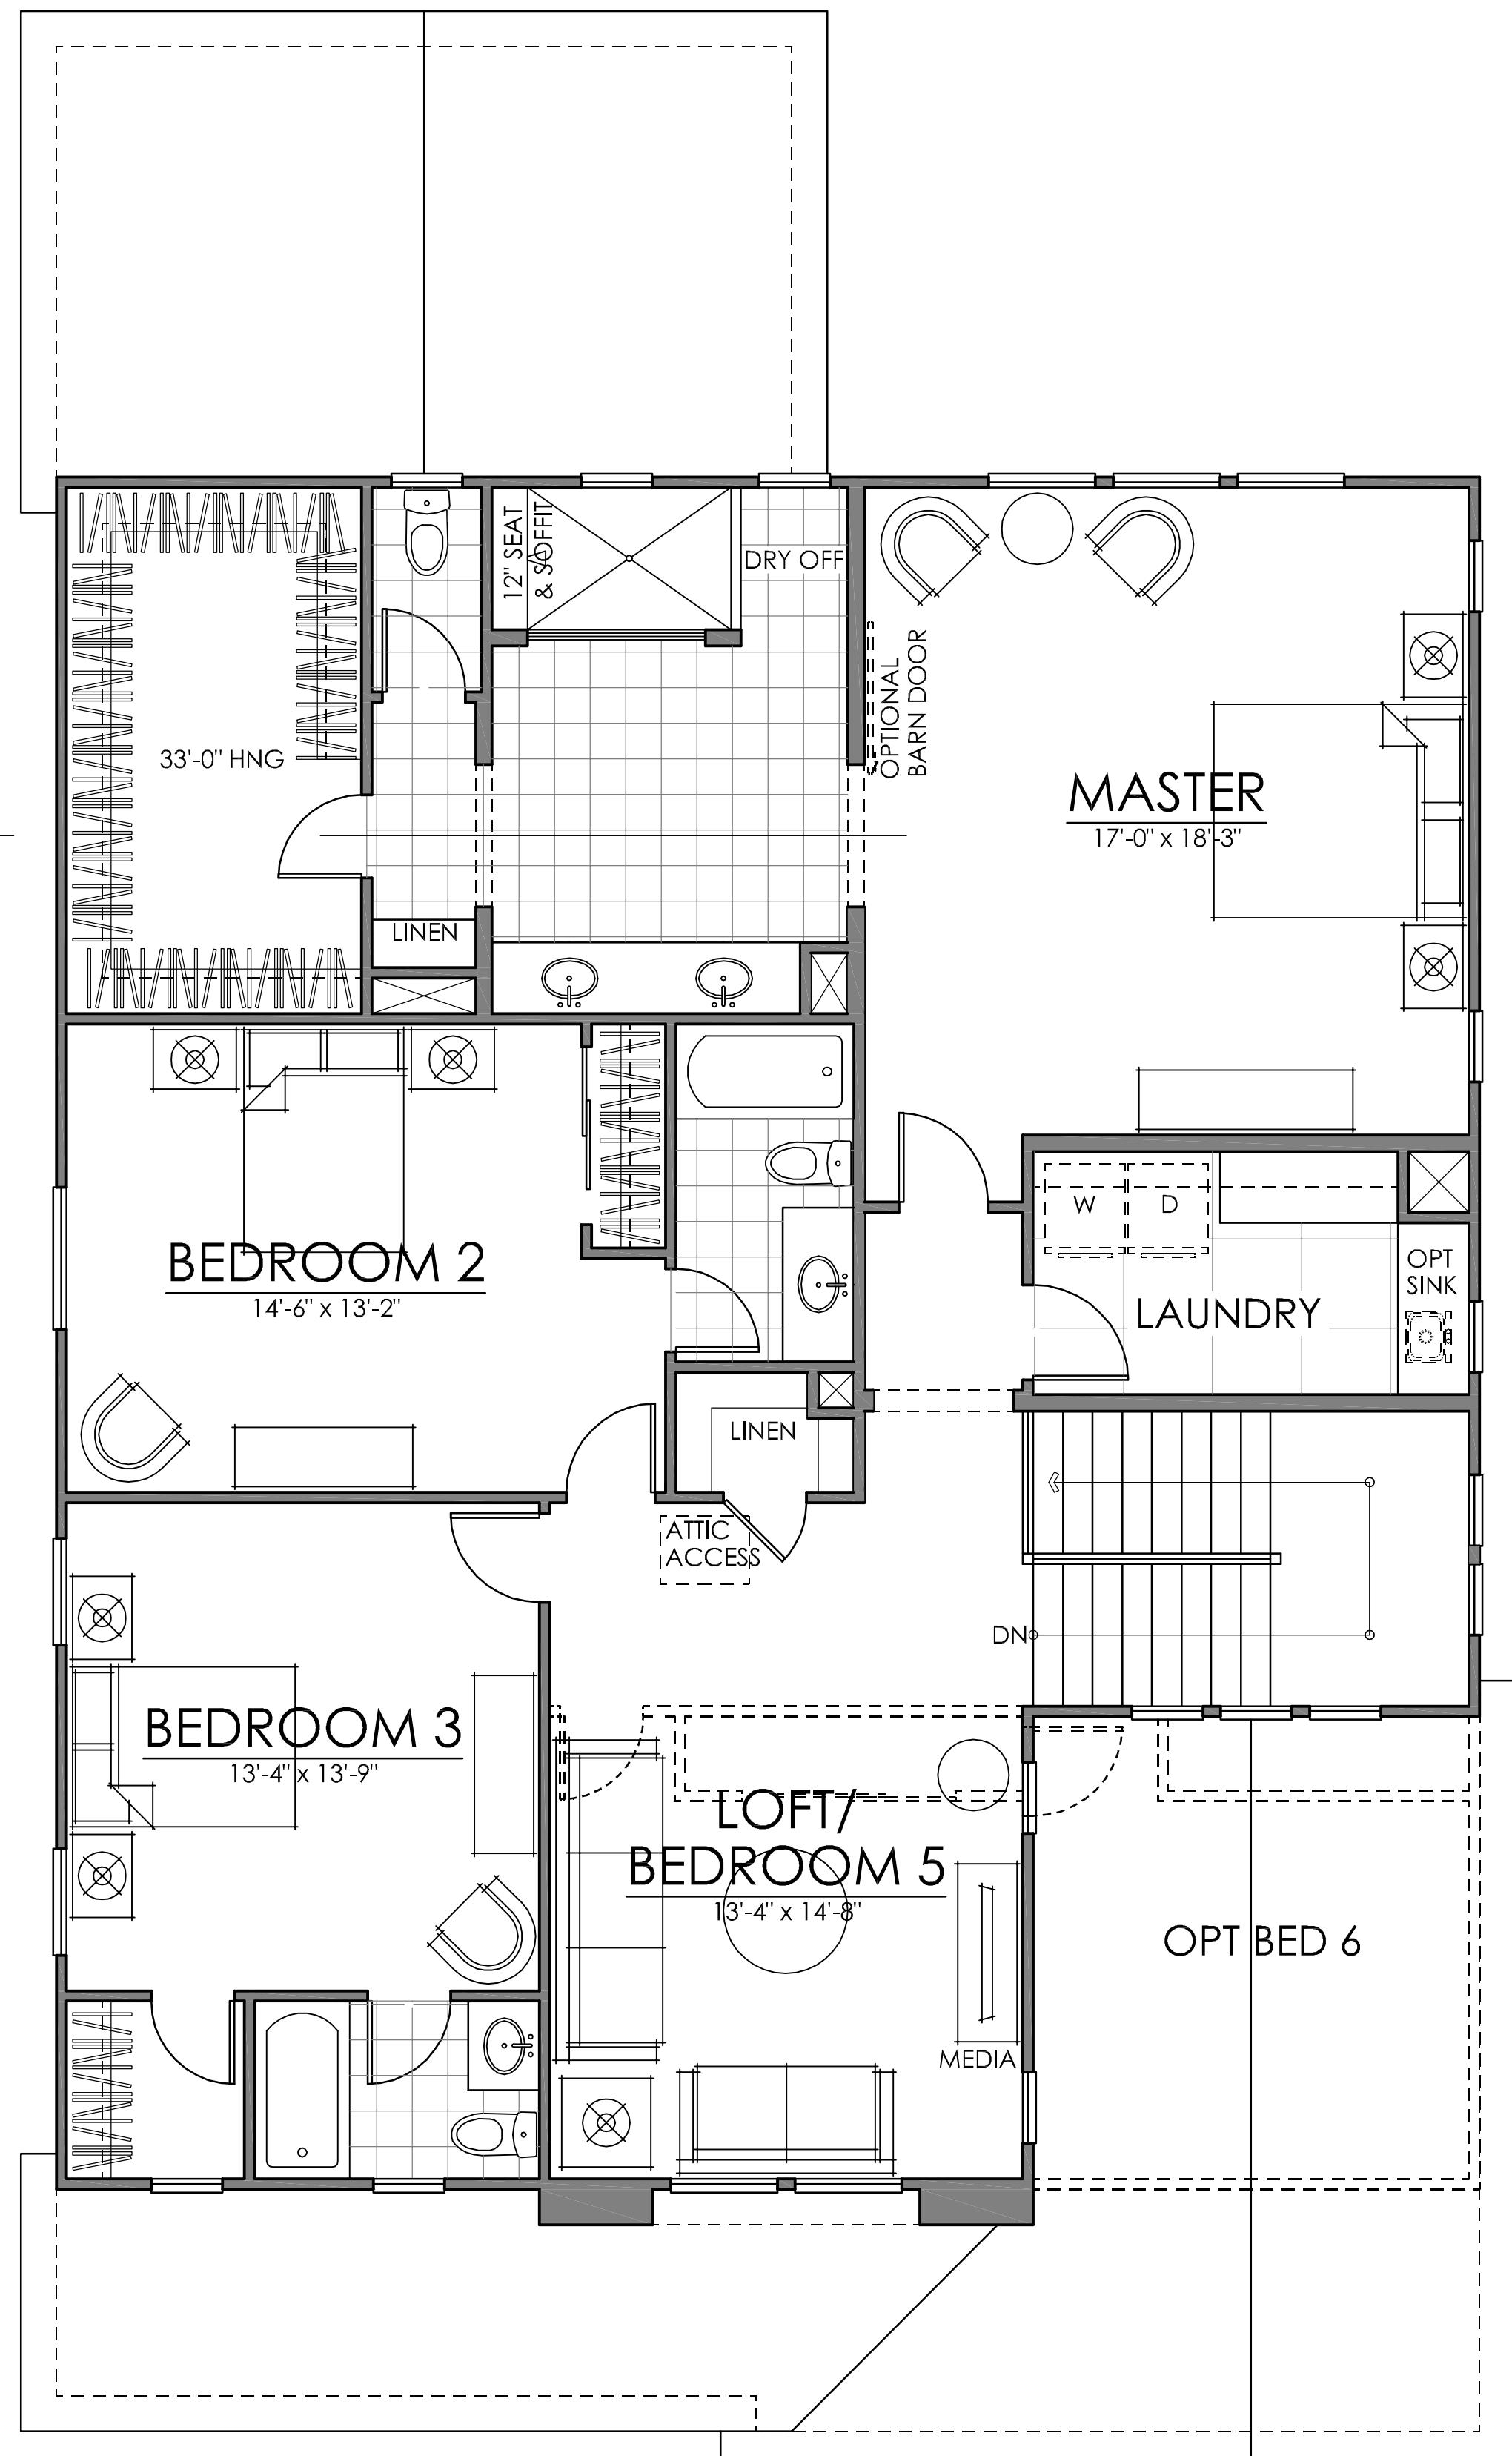

PLAN TWO | 3156 SQ. FT.

MURAI | COLRICH
SAN MARCOS, CALIFORNIA

02.01.16

ColRich


THESE DRAWINGS ARE INTENDED FOR DESIGN DEVELOPMENT AND PRELIMINARY STUDIES ONLY AND ARE NOT TO BE USED FOR ANY OTHER PURPOSE, SUCH AS FINAL PLOTTING OR FINAL ENGINEERING. COPYRIGHT WOODLEY ARCHITECTURAL GROUP, INC. THESE DRAWINGS MAY NOT BE USED OR DUPLICATED WITHOUT THE EXPRESS WRITTEN PERMISSION OF WOODLEY ARCHITECTURAL GROUP, INC.

colorado // 731 southpark dr. suite B
littleton, co 80120 / 303 683.7231
california // 2943 pullman st. suite A
santa ana, ca 92705 / 949 553.8919

PC AGENDA ITEM #3F

A7


woodley
architectural
group, inc

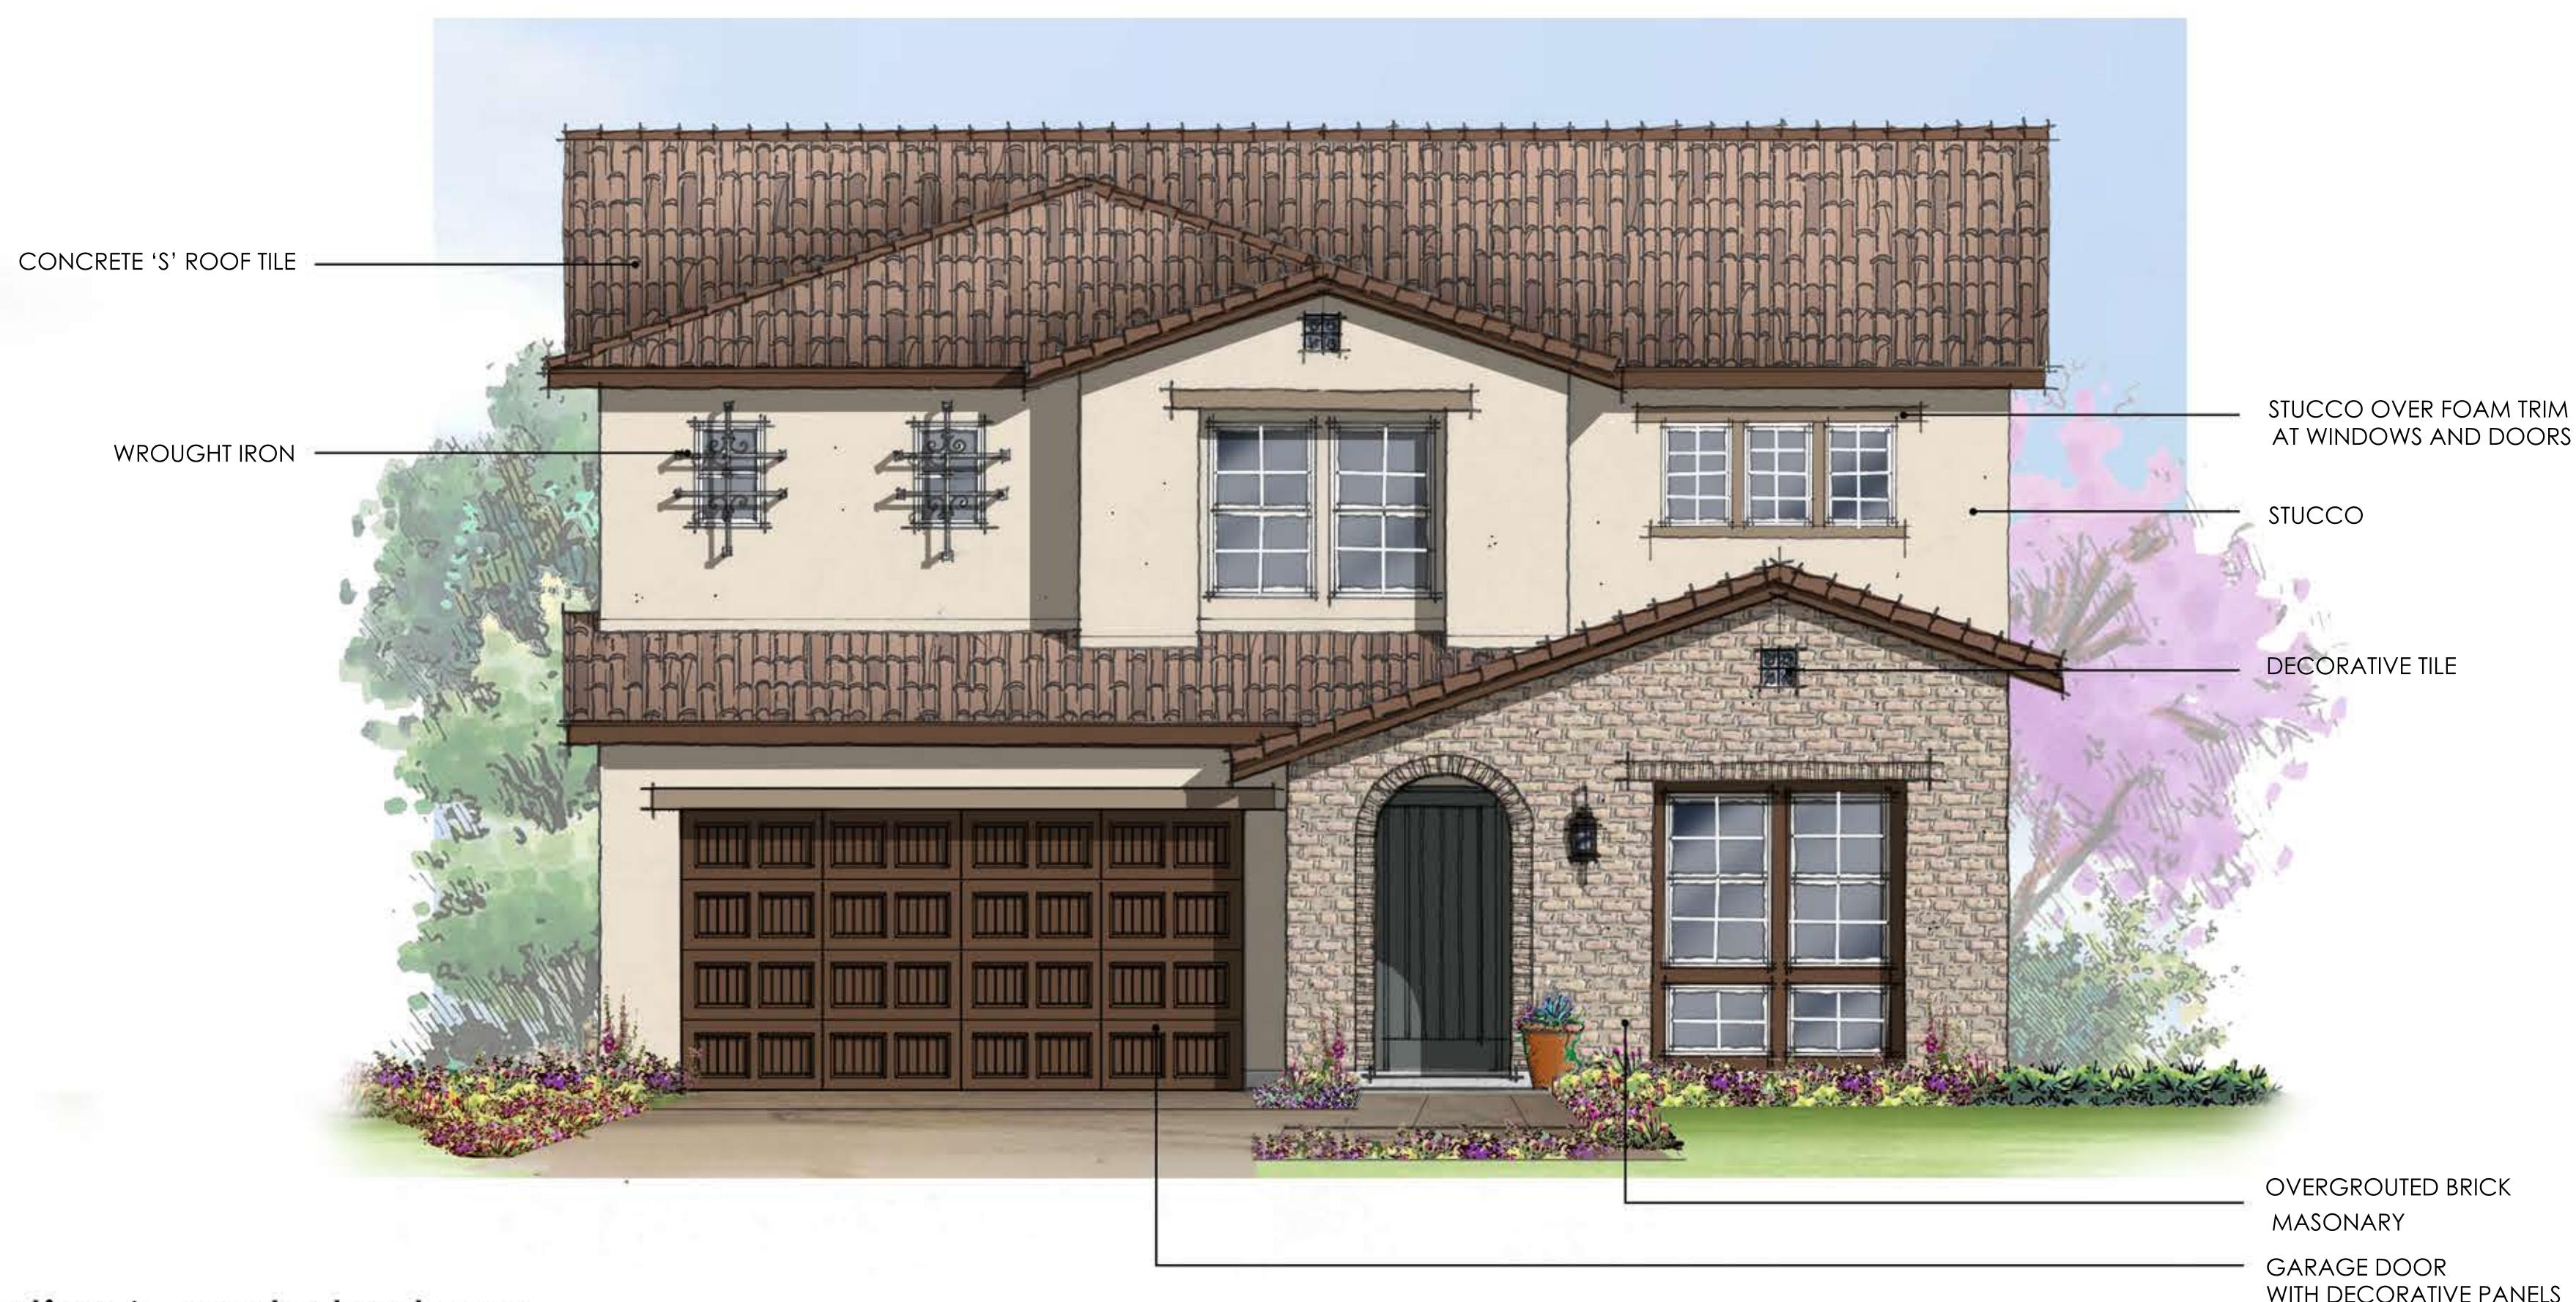


elevationA- santa barbara



elevationB- contemporary farmhouse

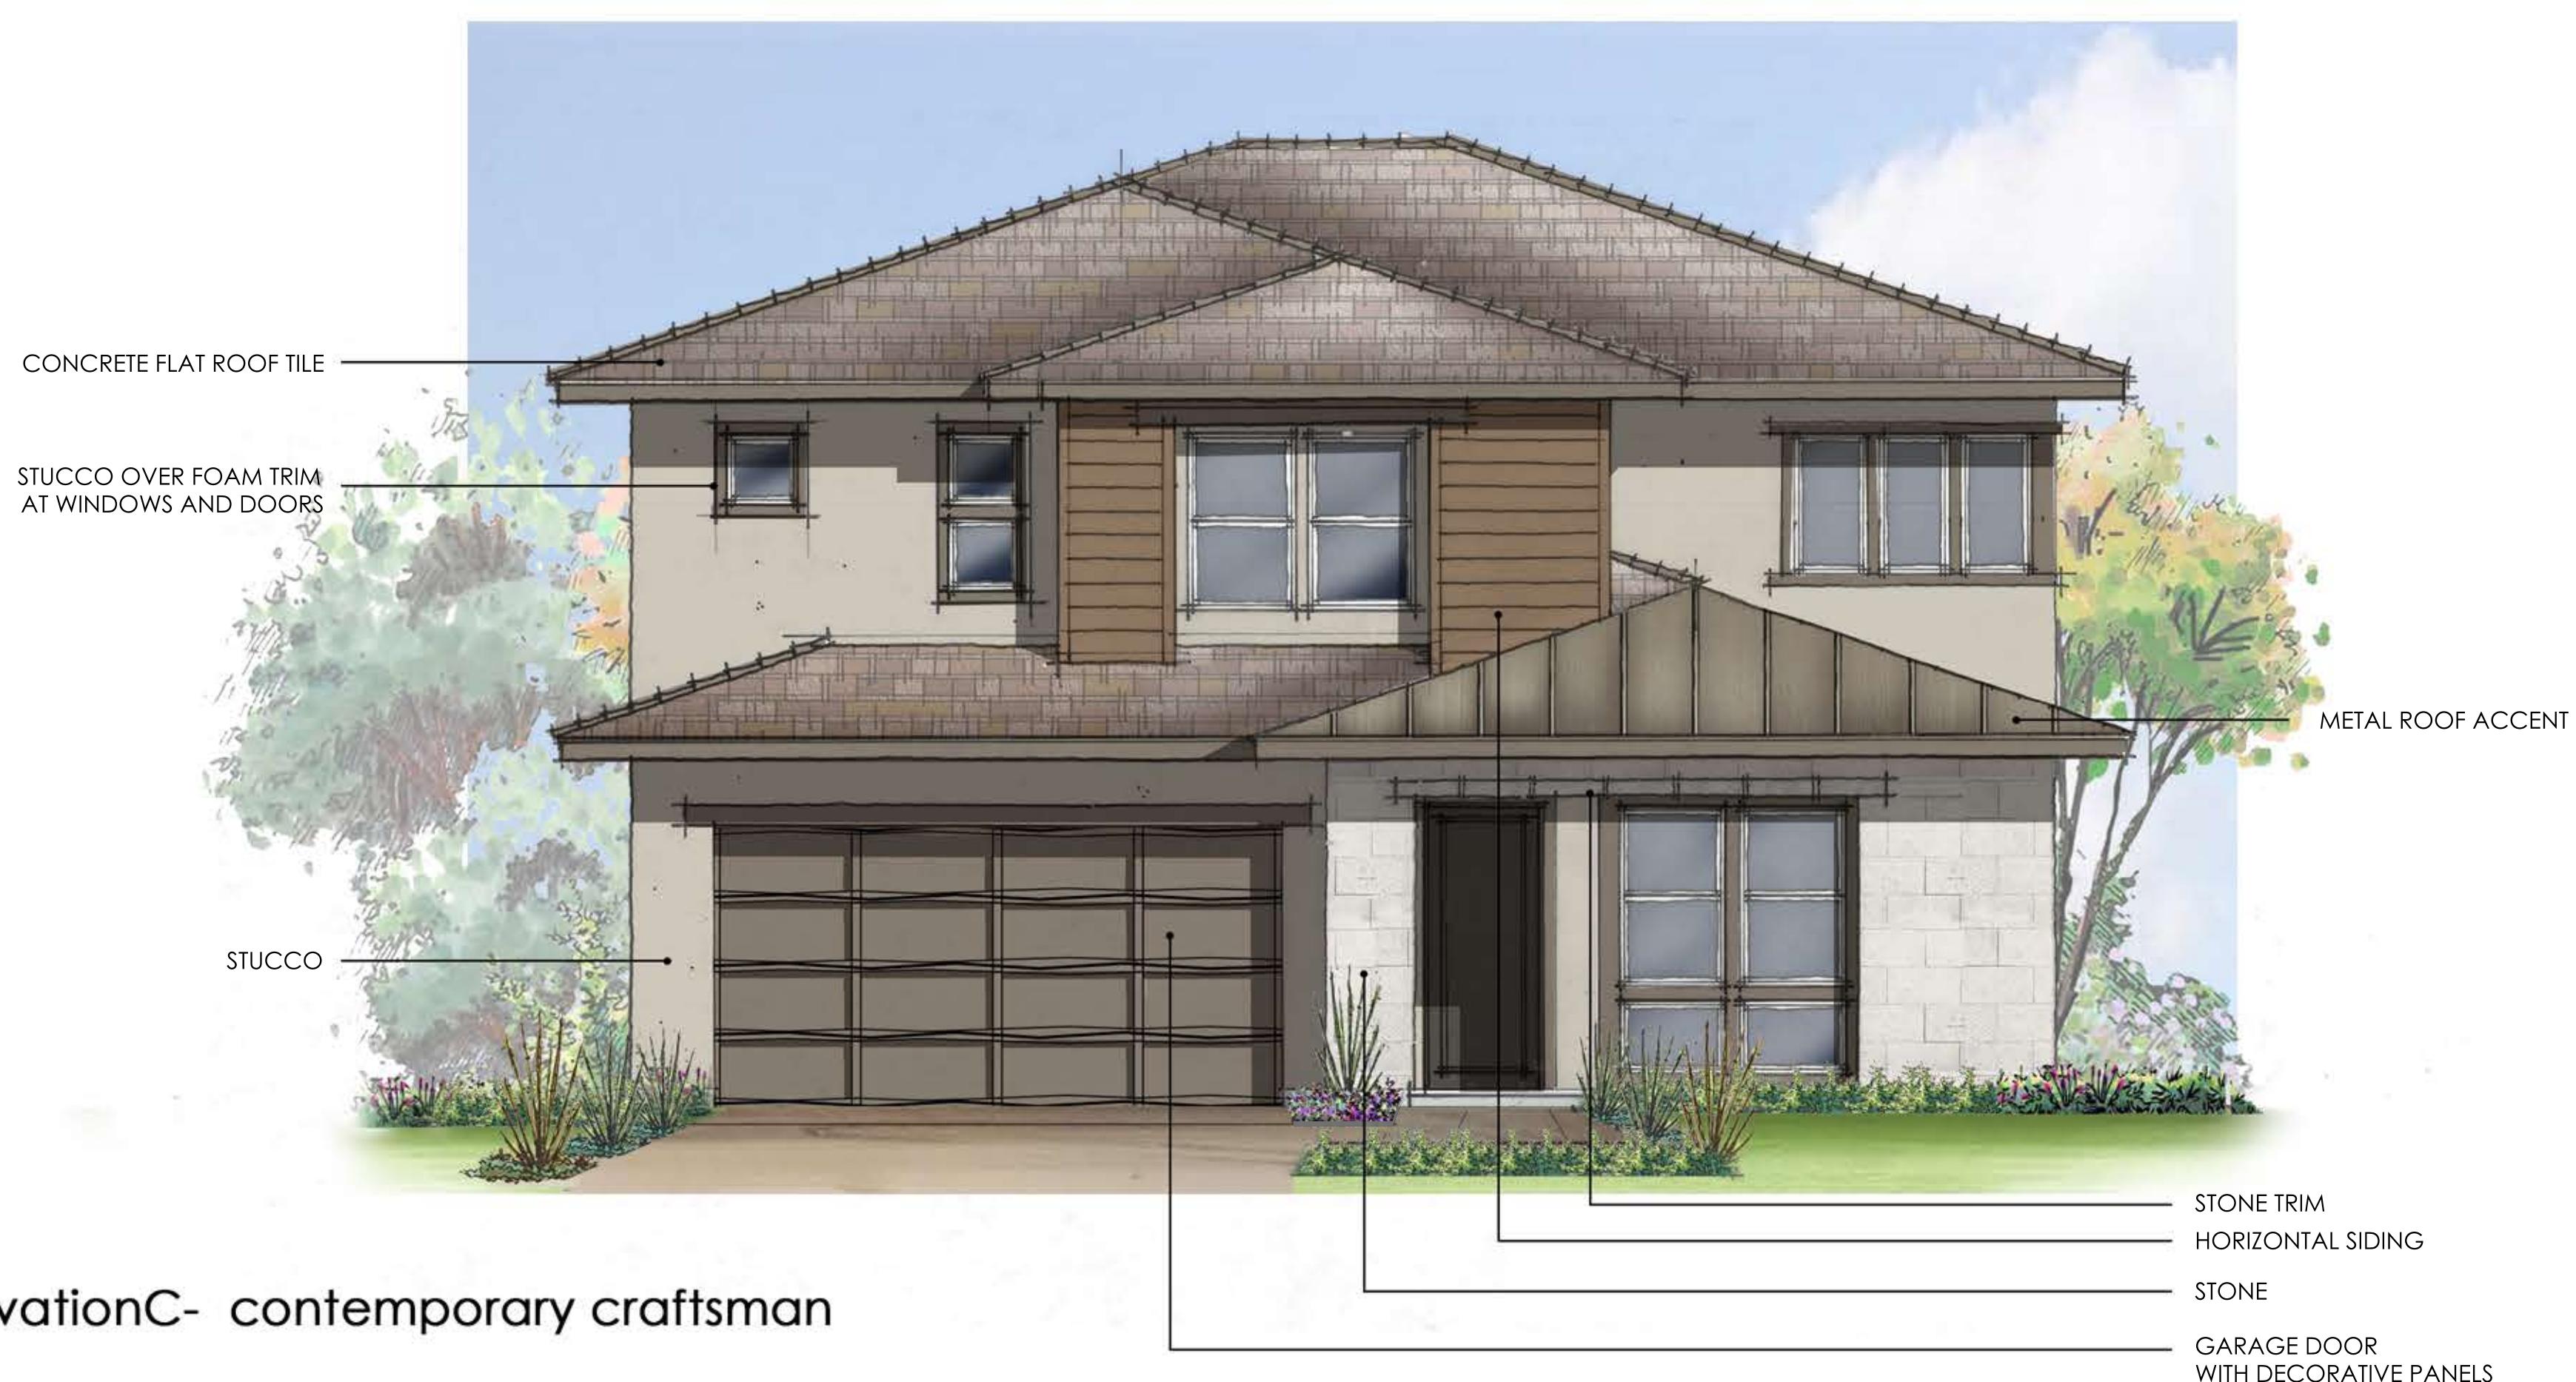

elevationC- contemporary craftsman

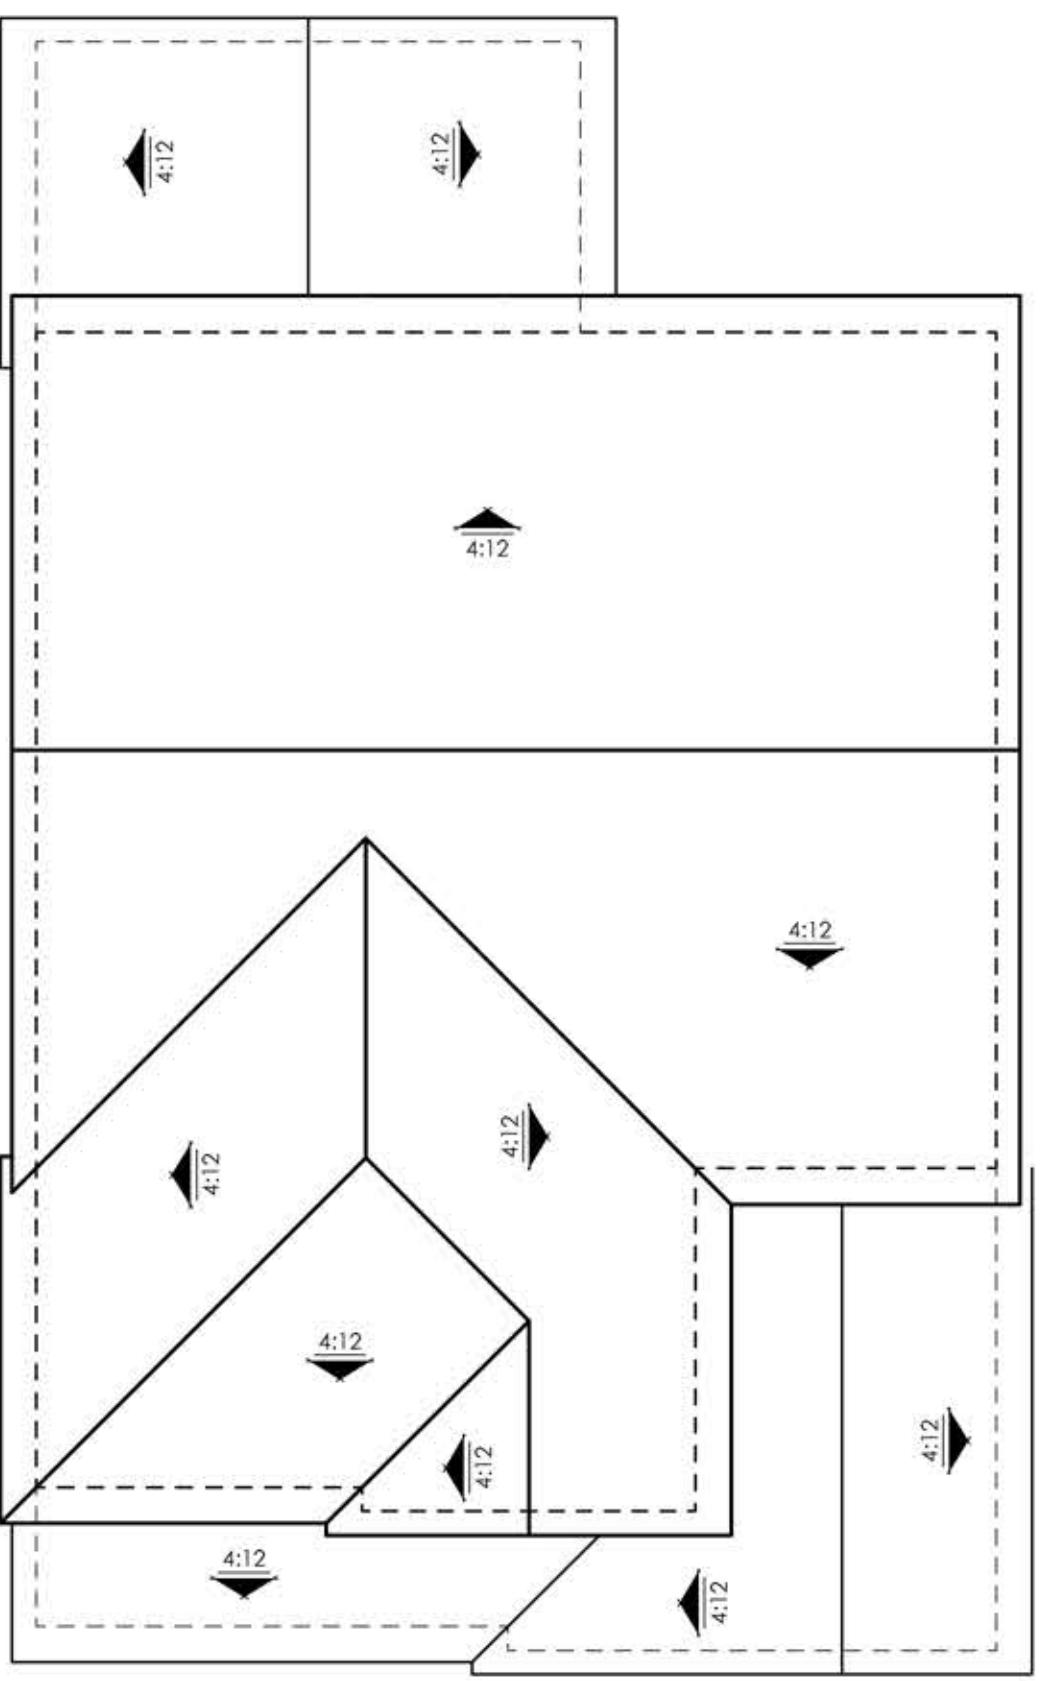


ROOF PLAN

SCALE: 1/8" = 1'-0"




RIGHT ELEVATION

SCALE: 1/4" = 1'-0"

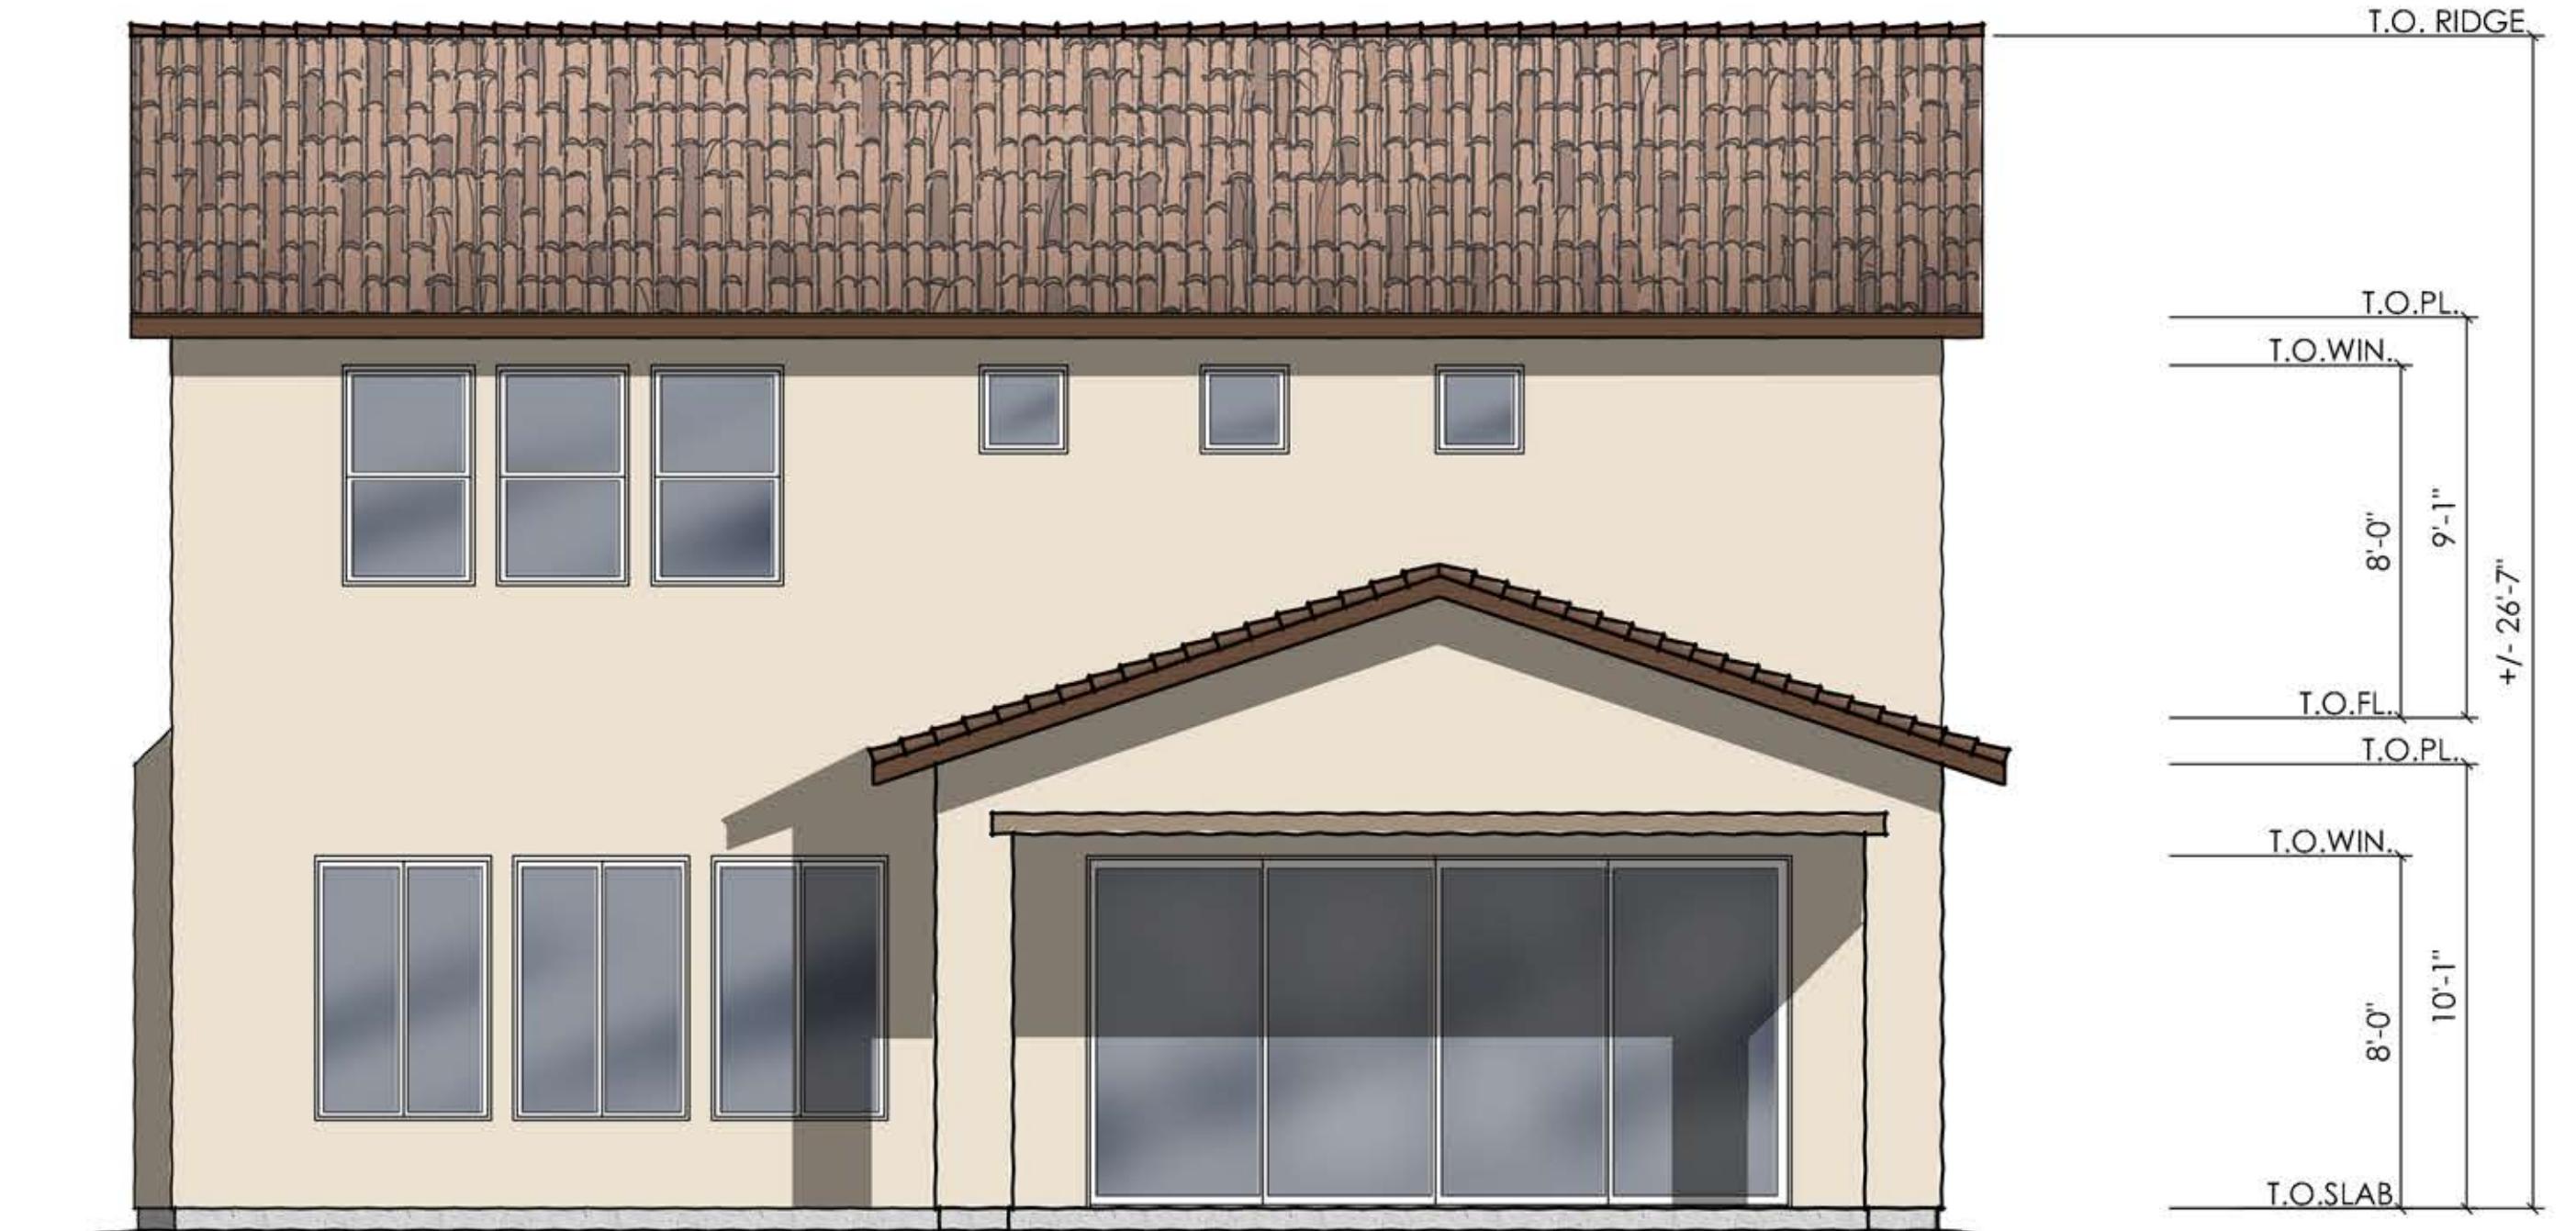

REAR ELEVATION

SCALE: 1/4" = 1'-0"

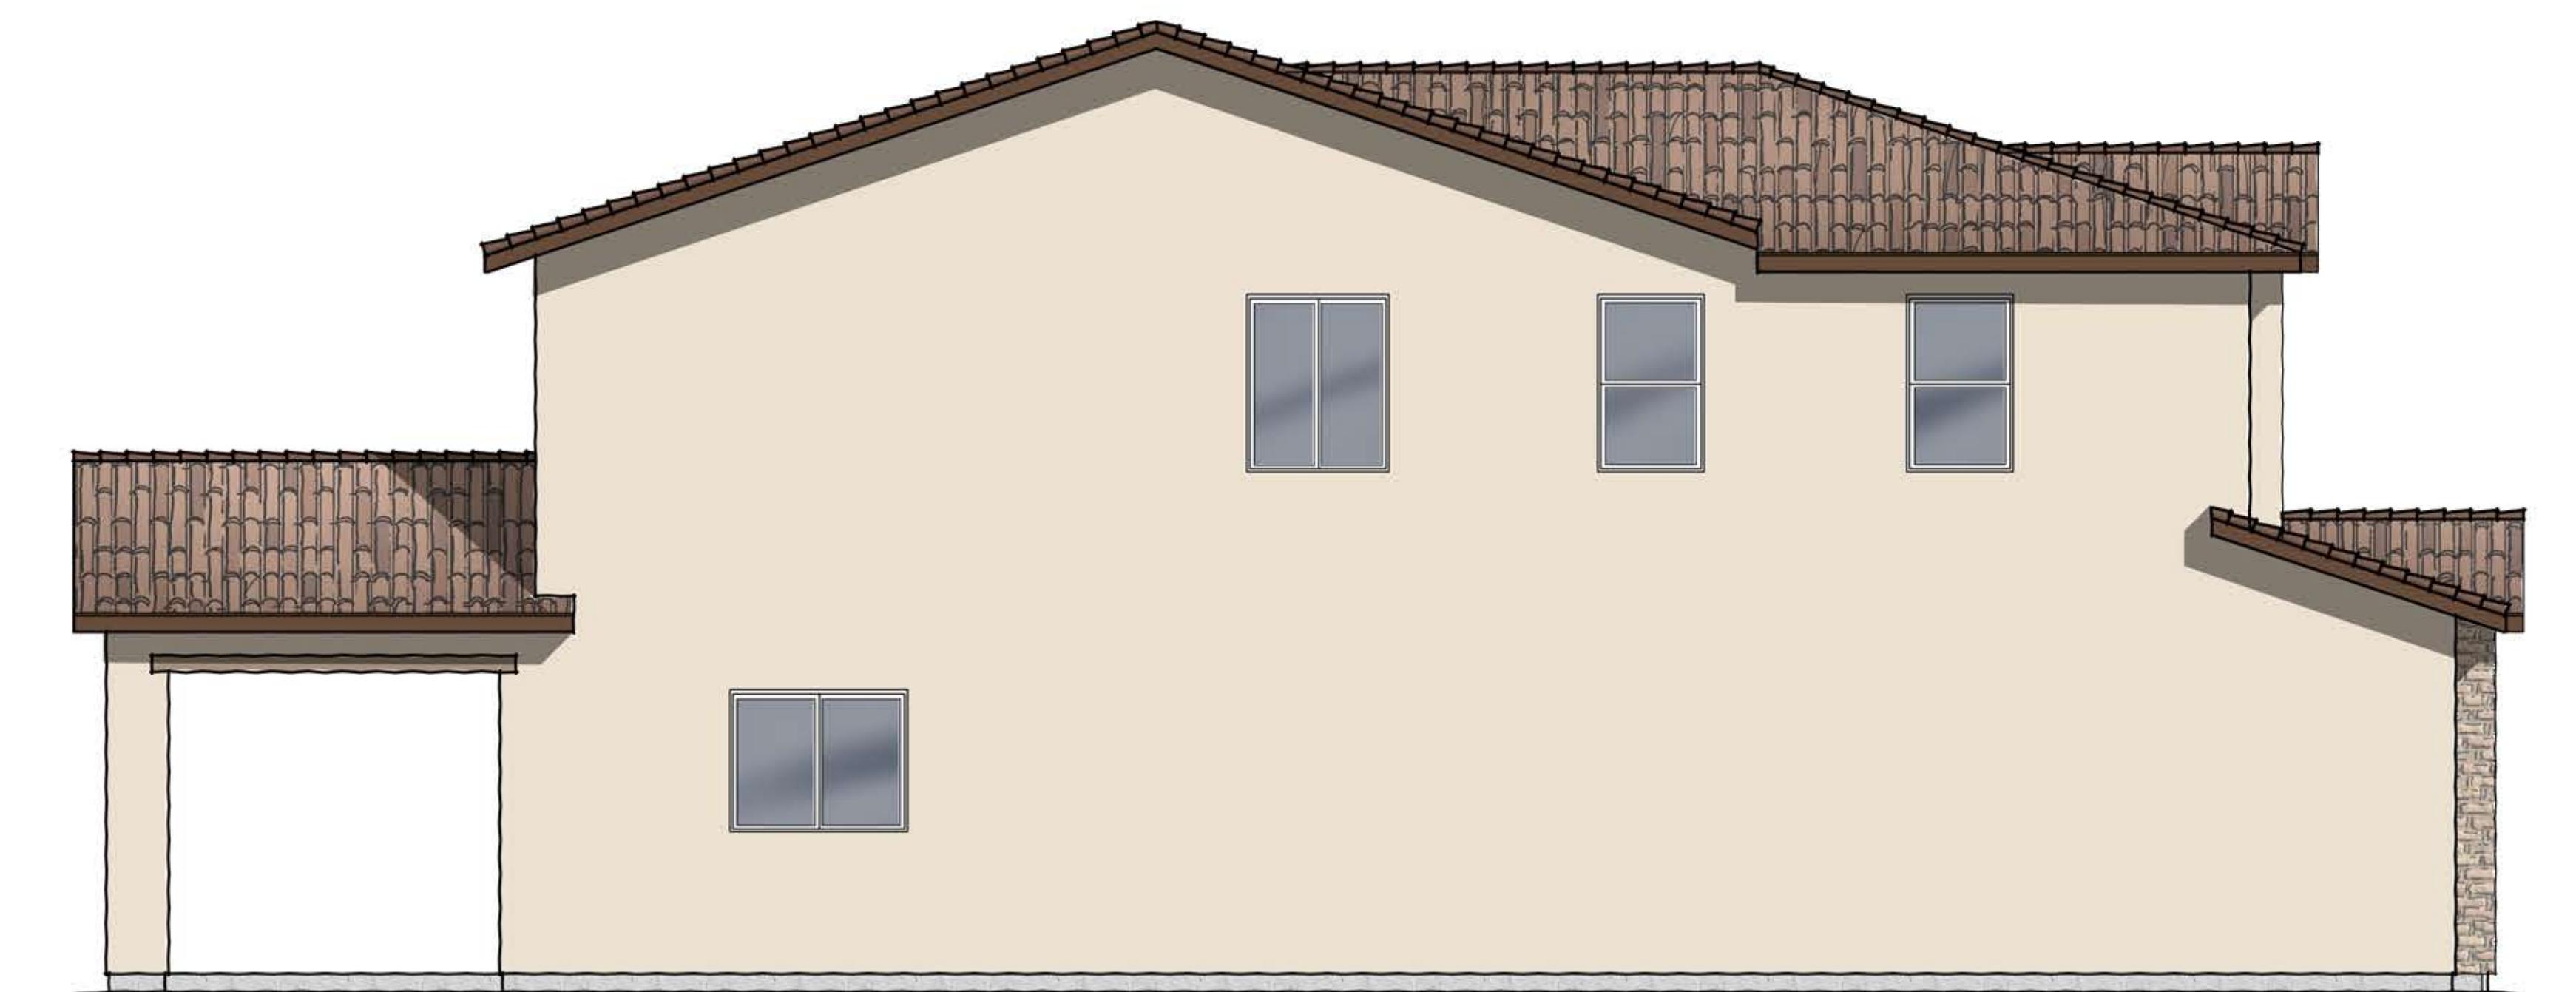

LEFT ELEVATION


SCALE: 1/4" = 1'-0"

PLAN TWO | ELEVATION 'A'-SANTA BARBARA
MURAI | COLRICH
SAN MARCOS, CALIFORNIA

02.01.16




THESE DRAWINGS ARE INTENDED FOR DESIGN DEVELOPMENT AND PRELIMINARY STUDIES ONLY AND ARE NOT TO BE USED FOR ANY OTHER PURPOSE, SUCH AS FINAL PLOTTING OR FINAL ENGINEERING. COPYRIGHT WOODLEY ARCHITECTURAL GROUP, INC. THESE DRAWINGS MAY NOT BE USED OR DUPLICATED WITHOUT THE EXPRESS WRITTEN PERMISSION OF WOODLEY ARCHITECTURAL GROUP, INC.

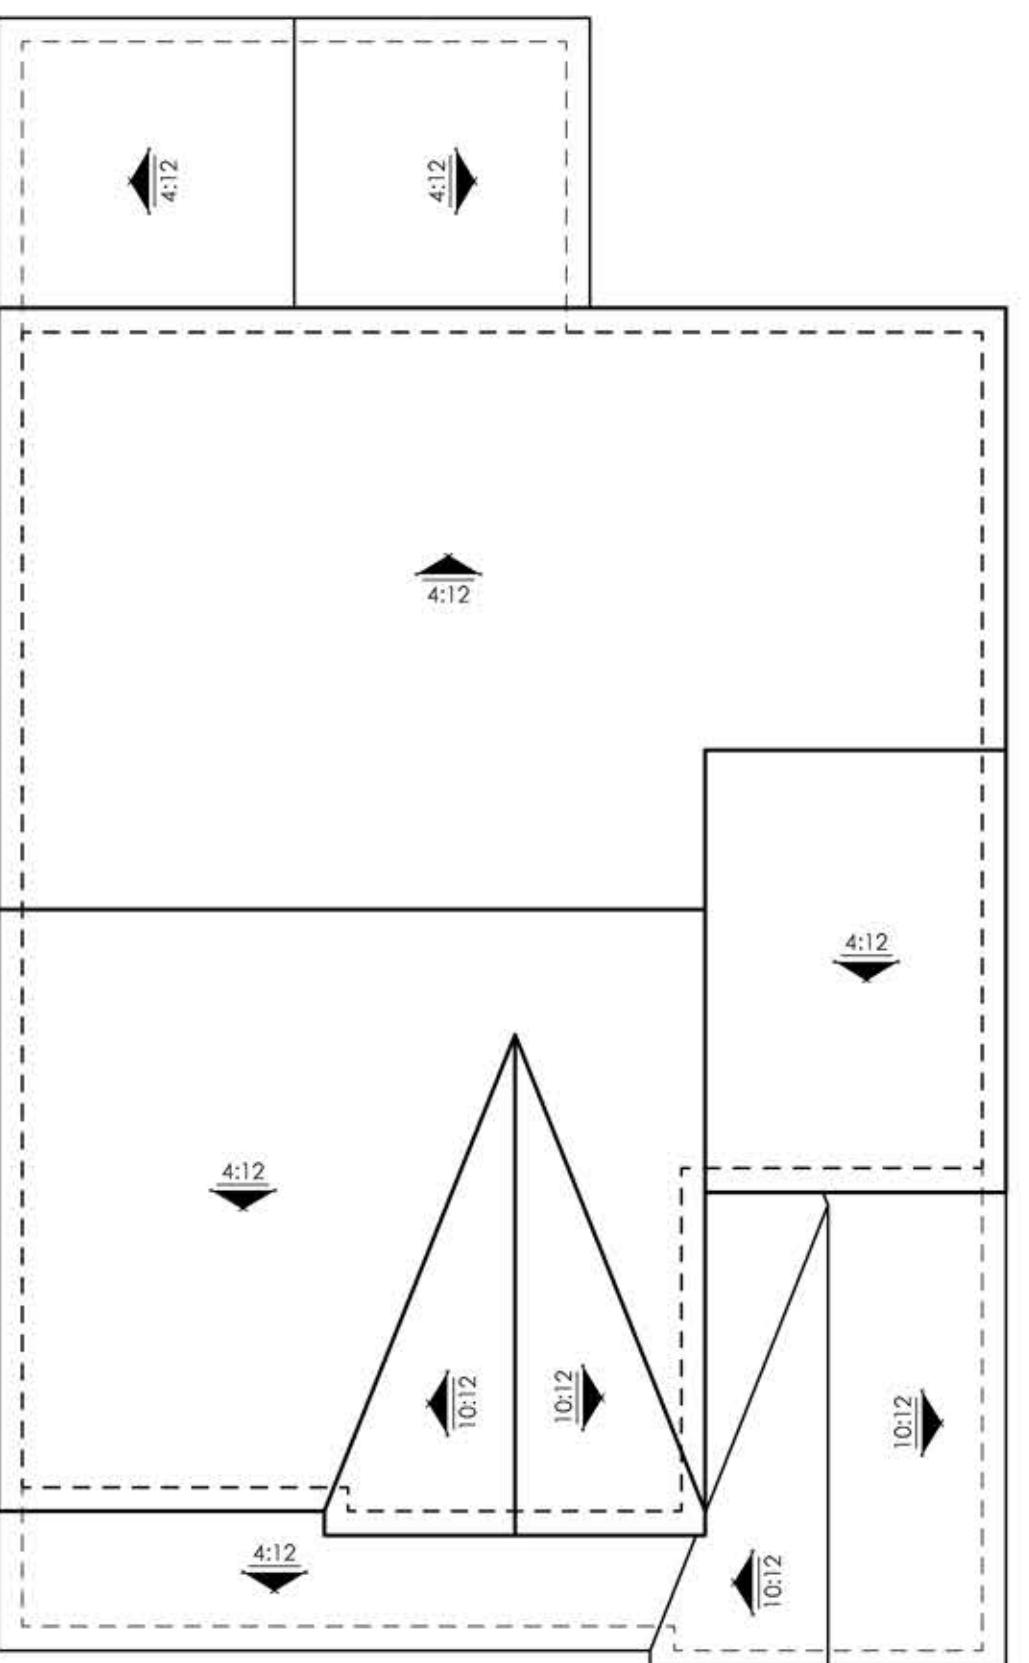


ROOF PLAN

SCALE: 1/8" = 1'-0"

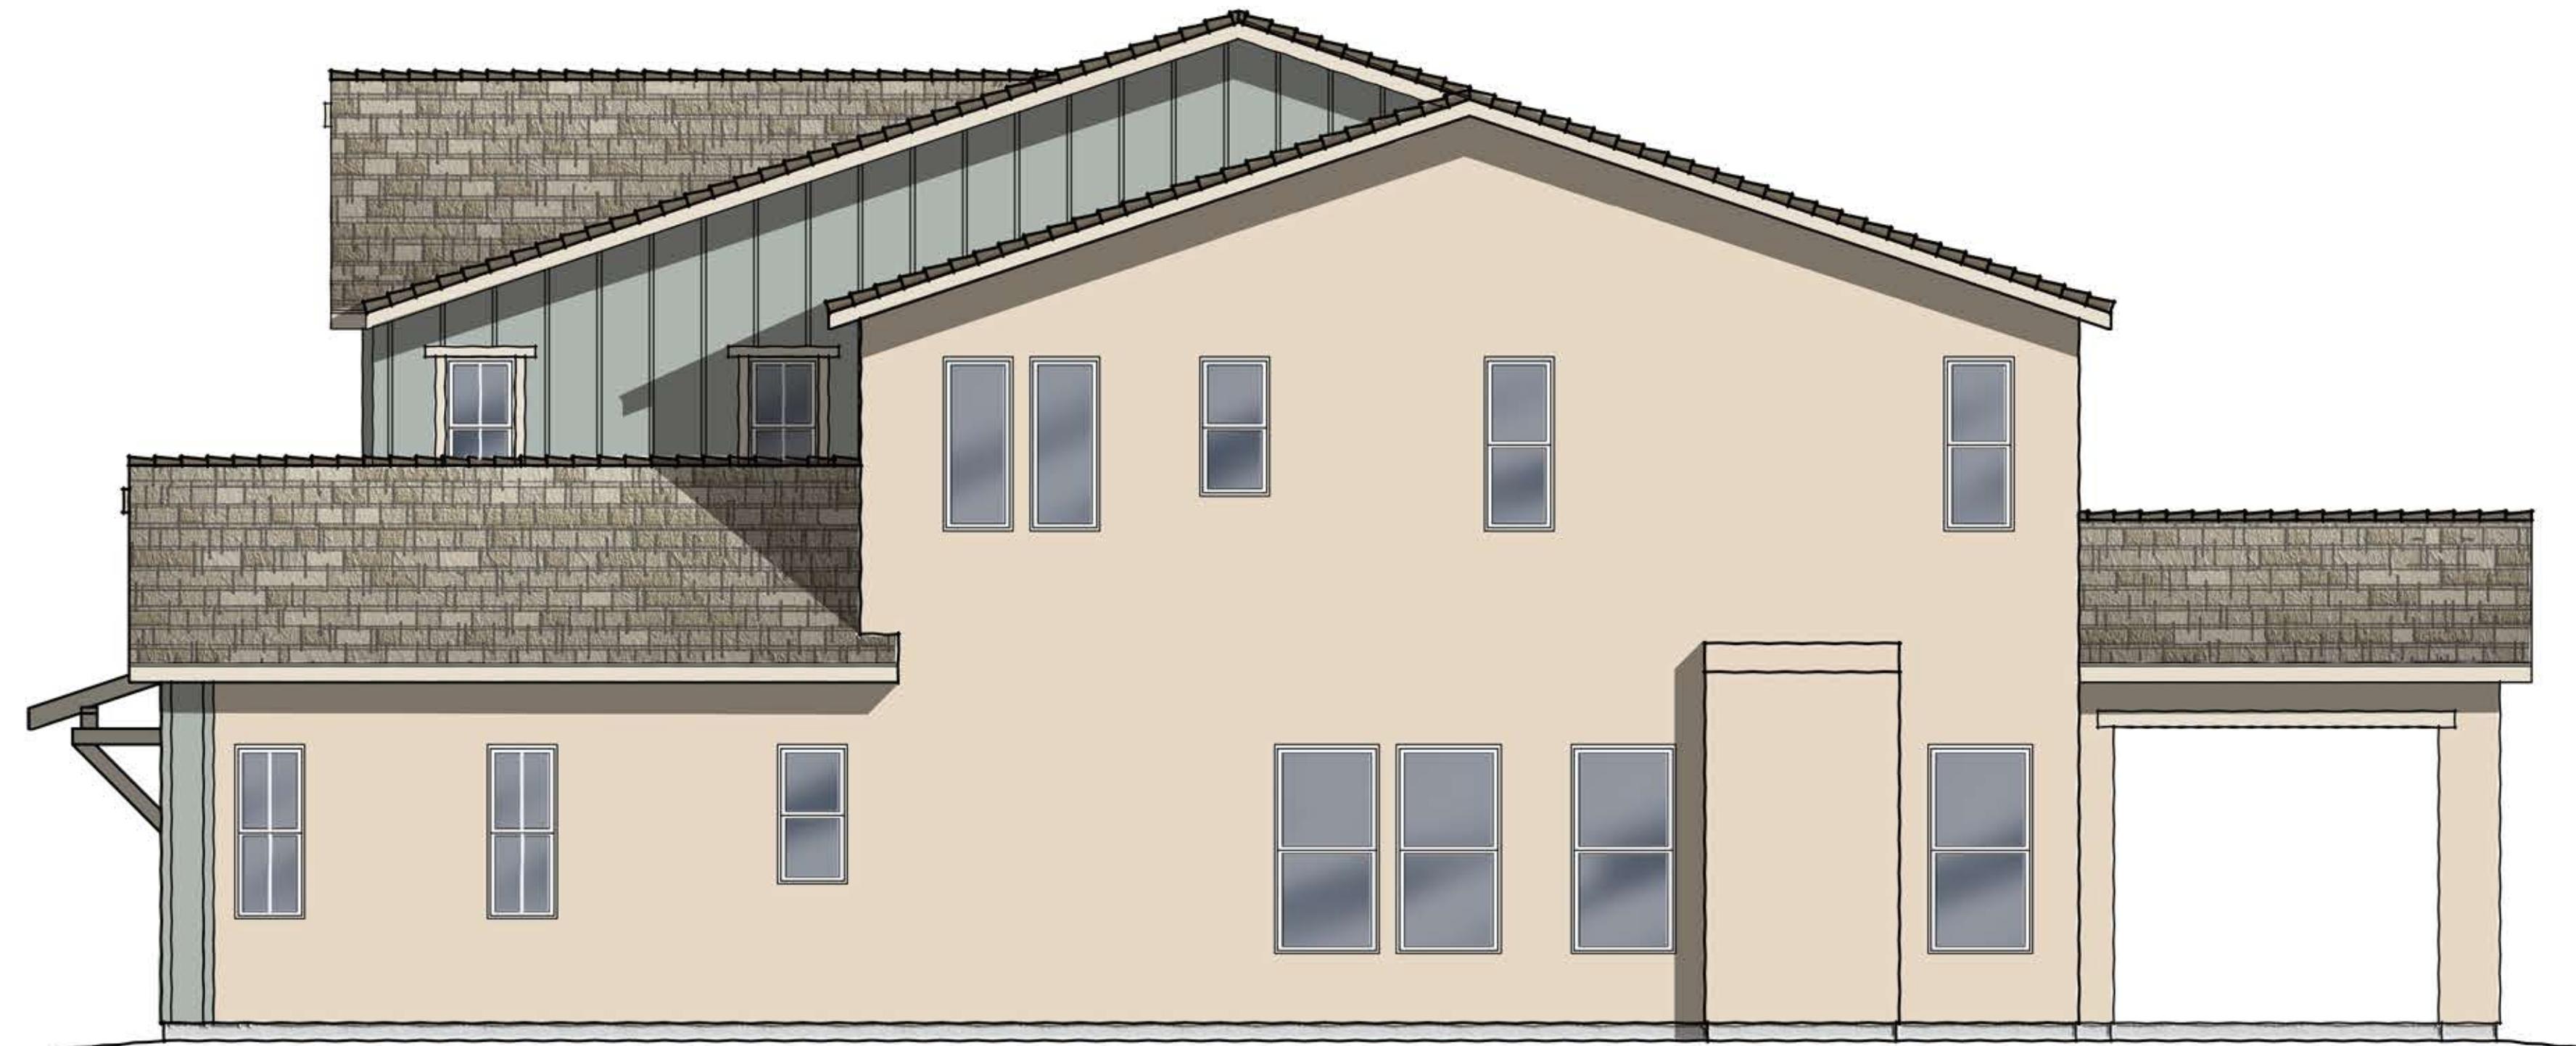


RIGHT ELEVATION

SCALE: 1/4" = 1'-0"

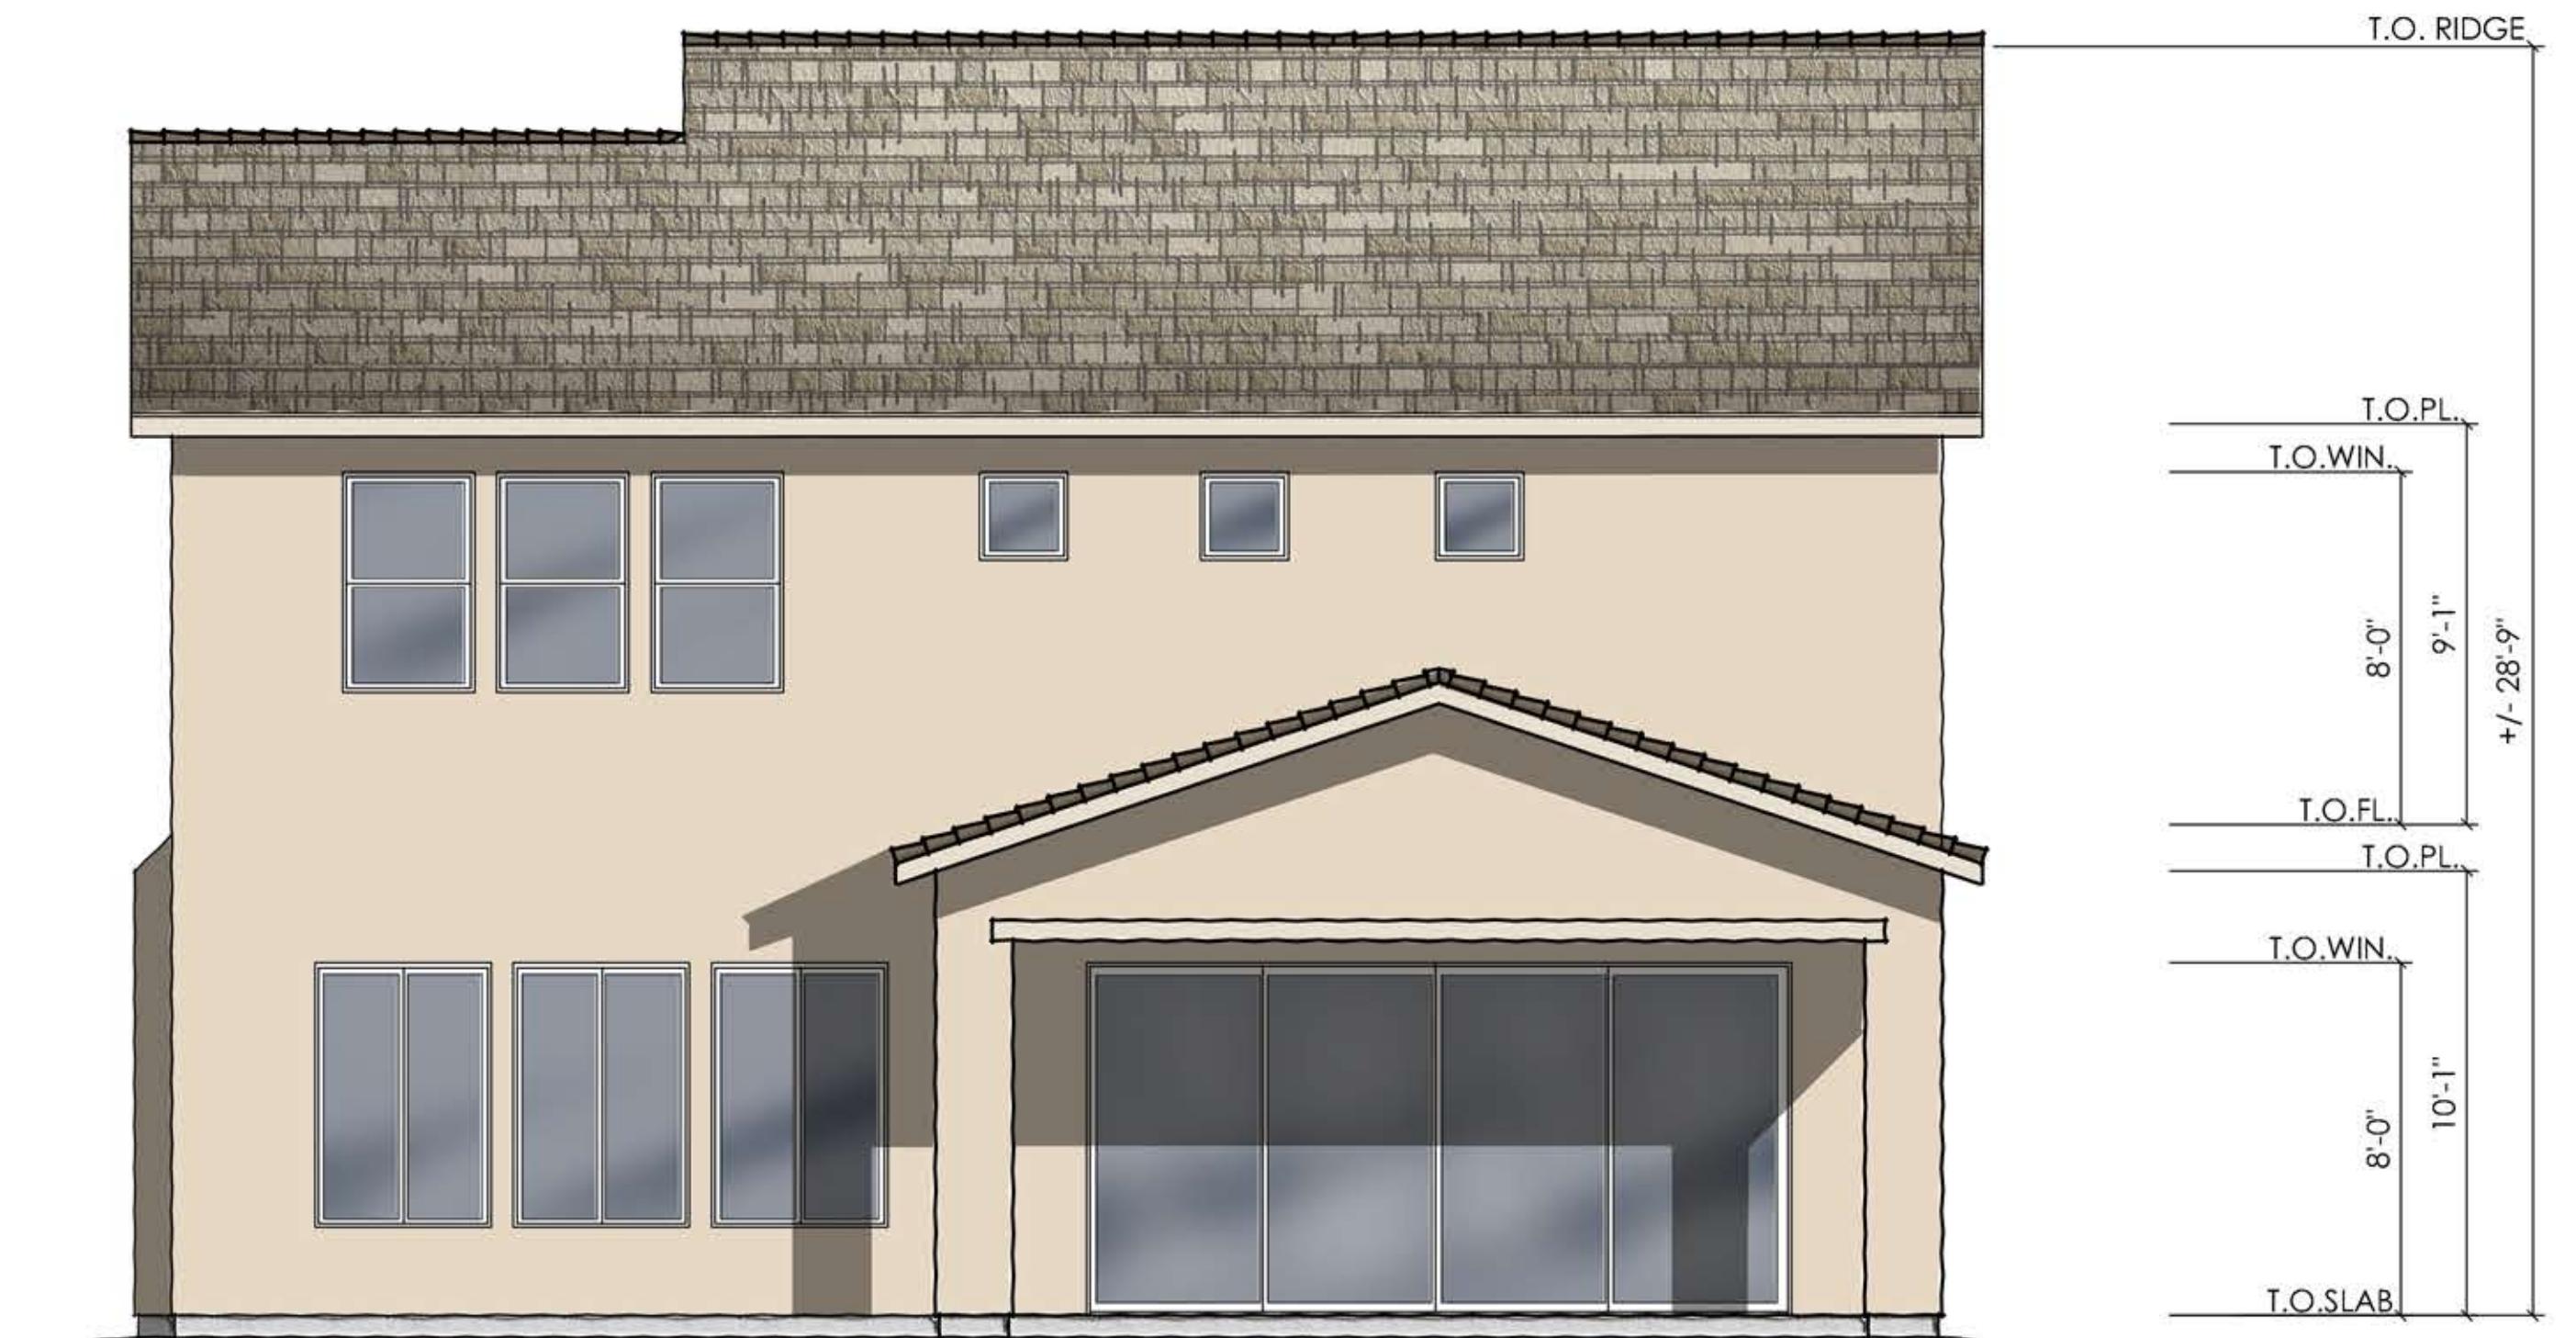

REAR ELEVATION

SCALE: 1/4" = 1'-0"

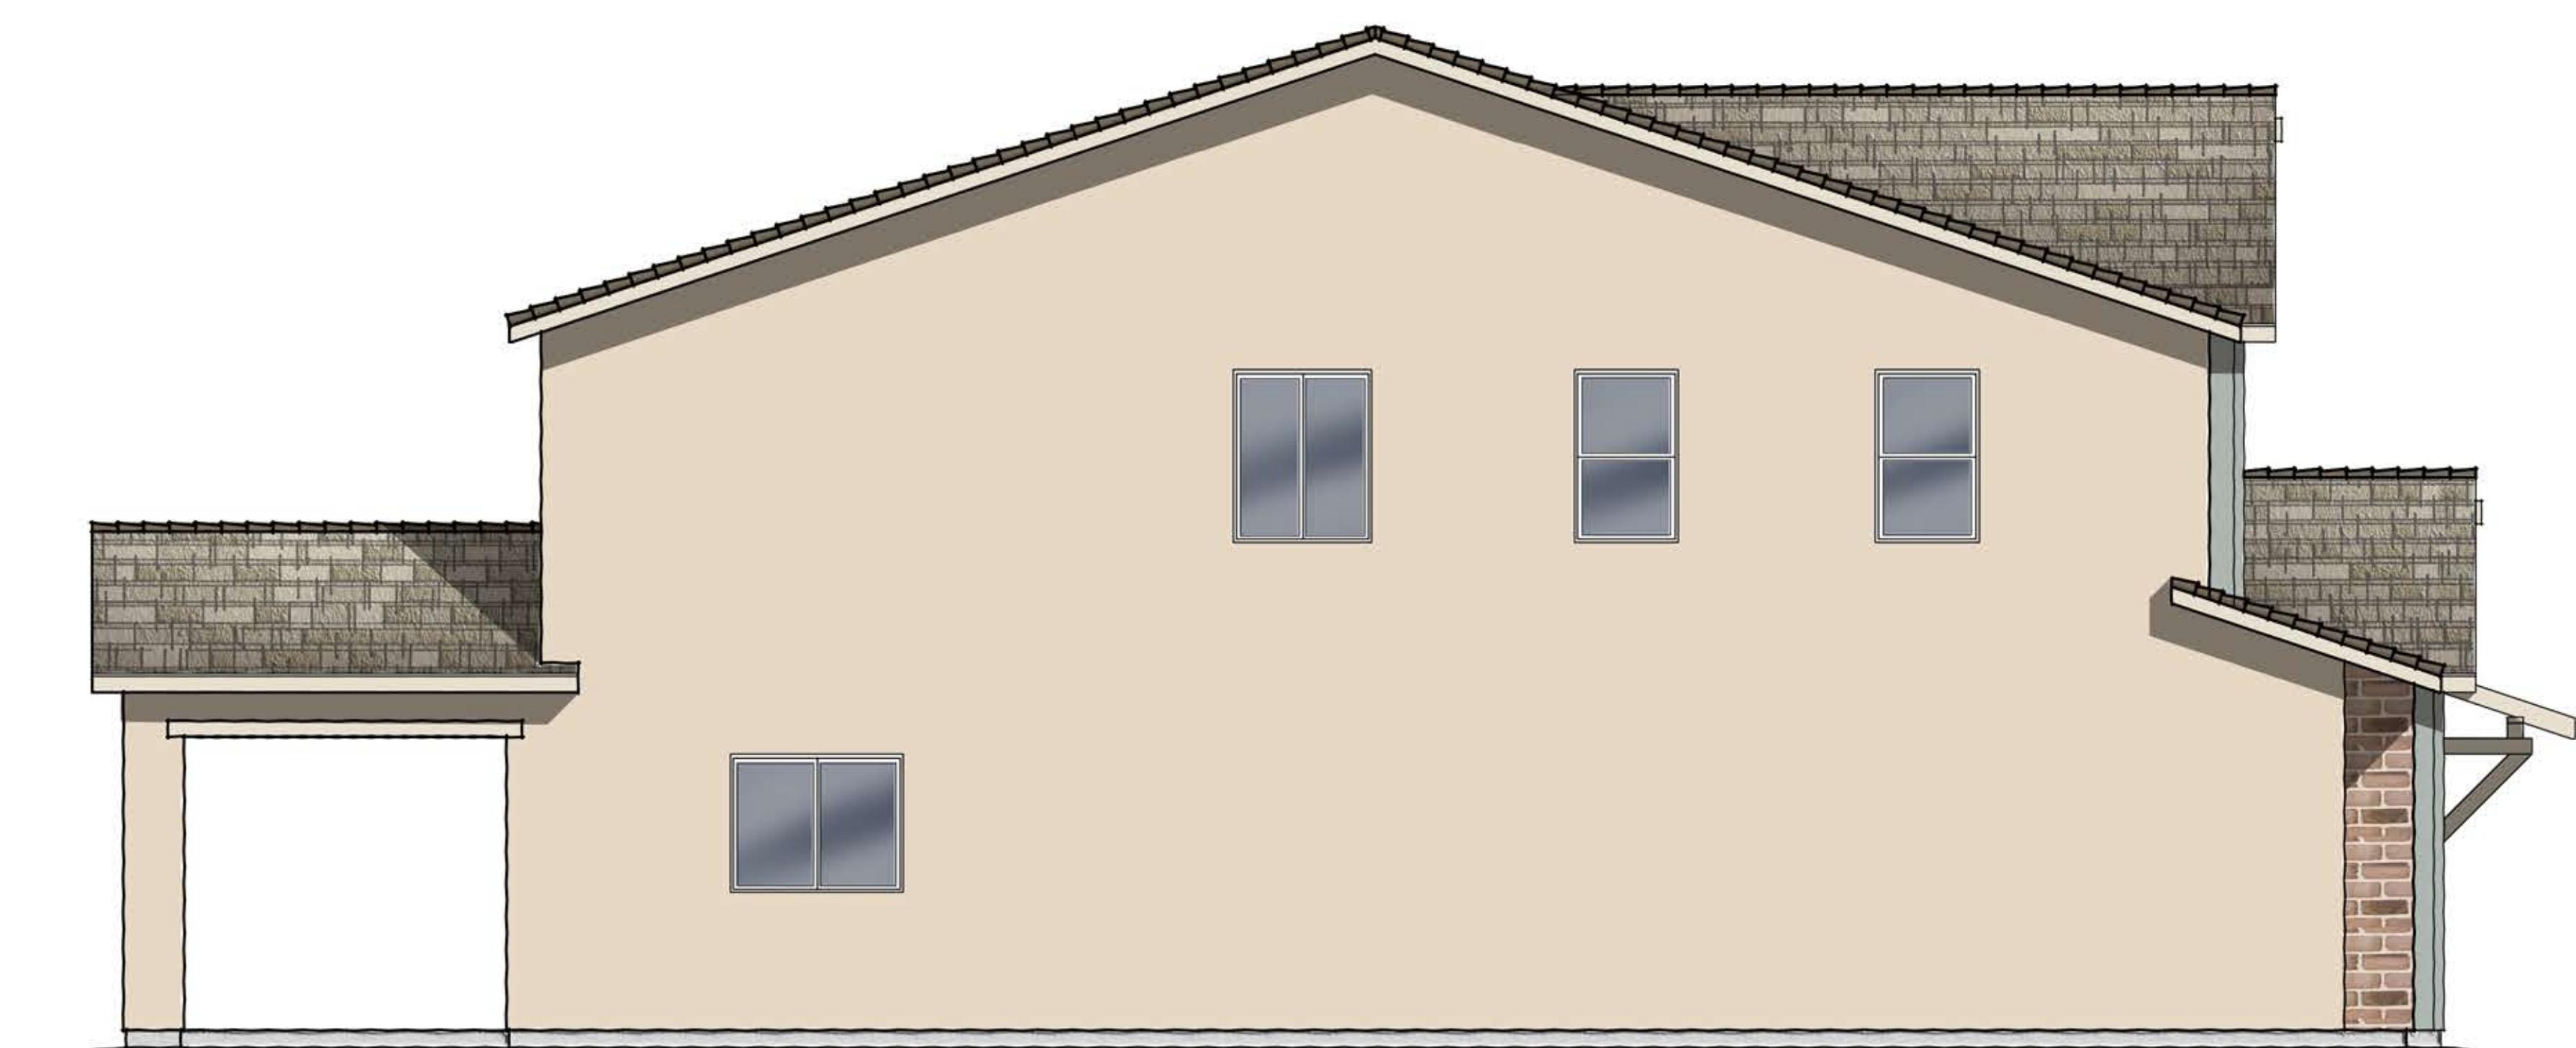

LEFT ELEVATION

SCALE: 1/4" = 1'-0"


02.01.16



PLAN TWO | ELEVATION 'B'-CONTEMPORARY FARMHOUSE


MURAI | COLRICH
SAN MARCOS, CALIFORNIA

THESE DRAWINGS ARE INTENDED FOR DESIGN DEVELOPMENT AND PRELIMINARY STUDIES ONLY AND ARE NOT TO BE USED FOR ANY OTHER PURPOSE, SUCH AS FINAL PLOTTING OR FINAL ENGINEERING. COPYRIGHT WOODLEY ARCHITECTURAL GROUP, INC. THESE DRAWINGS MAY NOT BE USED OR DUPLICATED WITHOUT THE EXPRESS WRITTEN PERMISSION OF WOODLEY ARCHITECTURAL GROUP, INC.

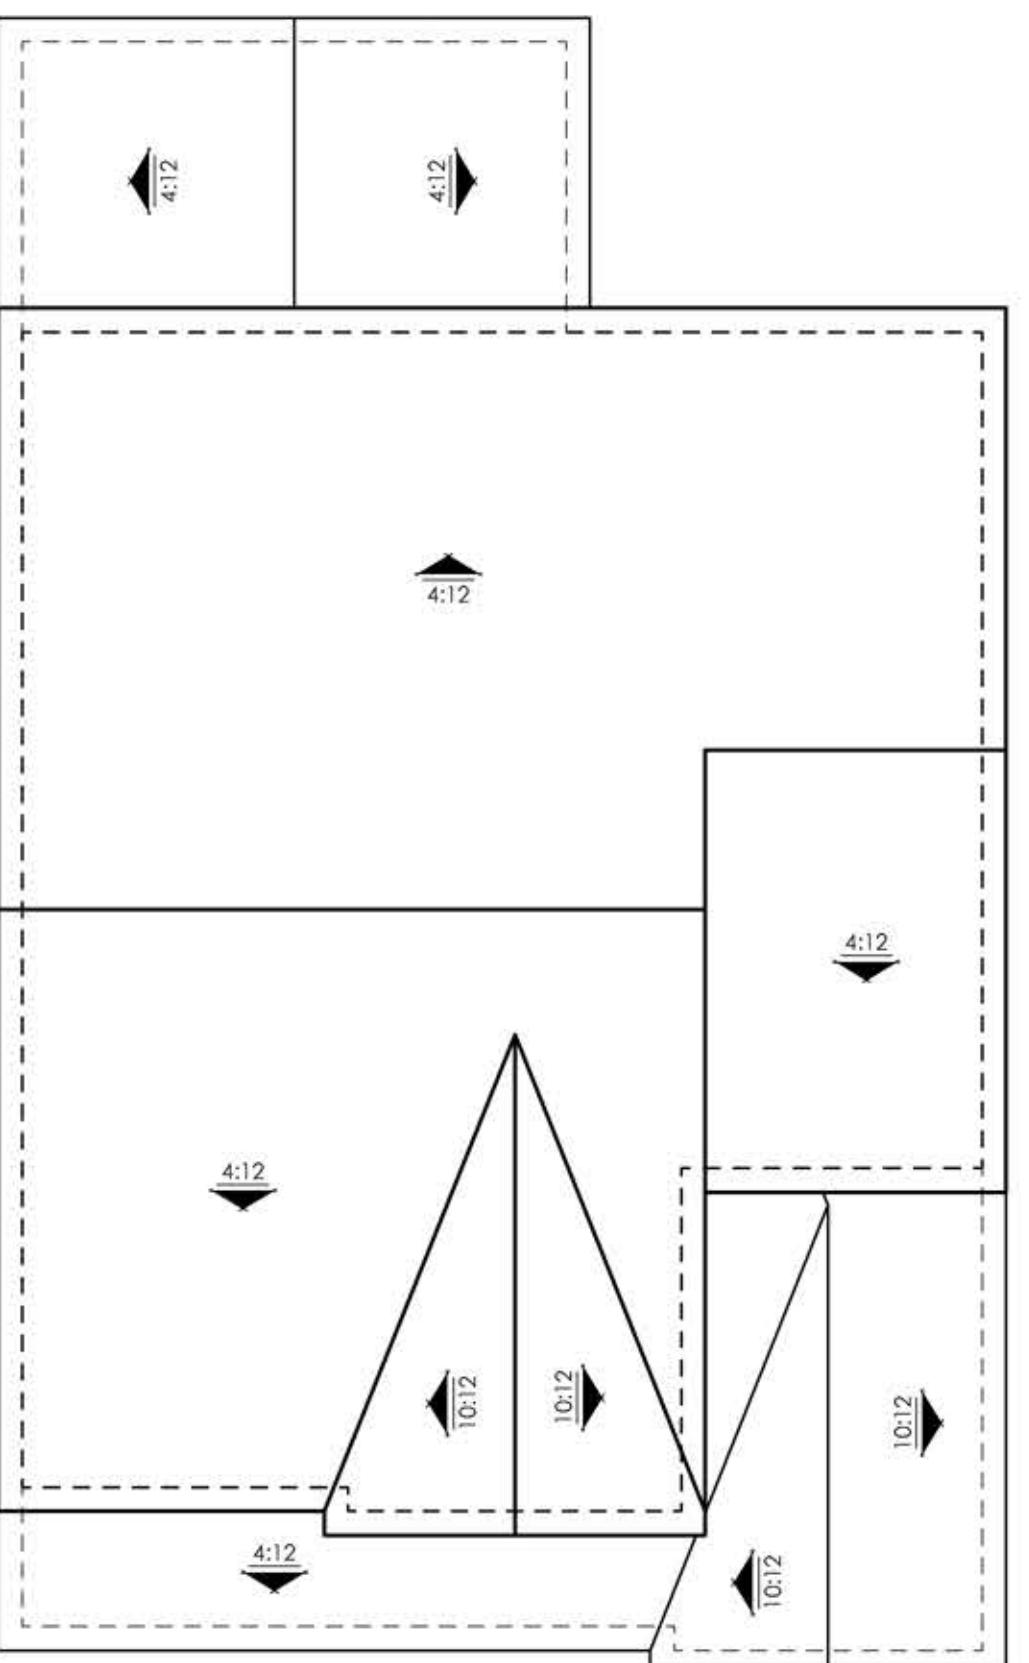

ROOF PLAN

SCALE: 1/8" = 1'-0"

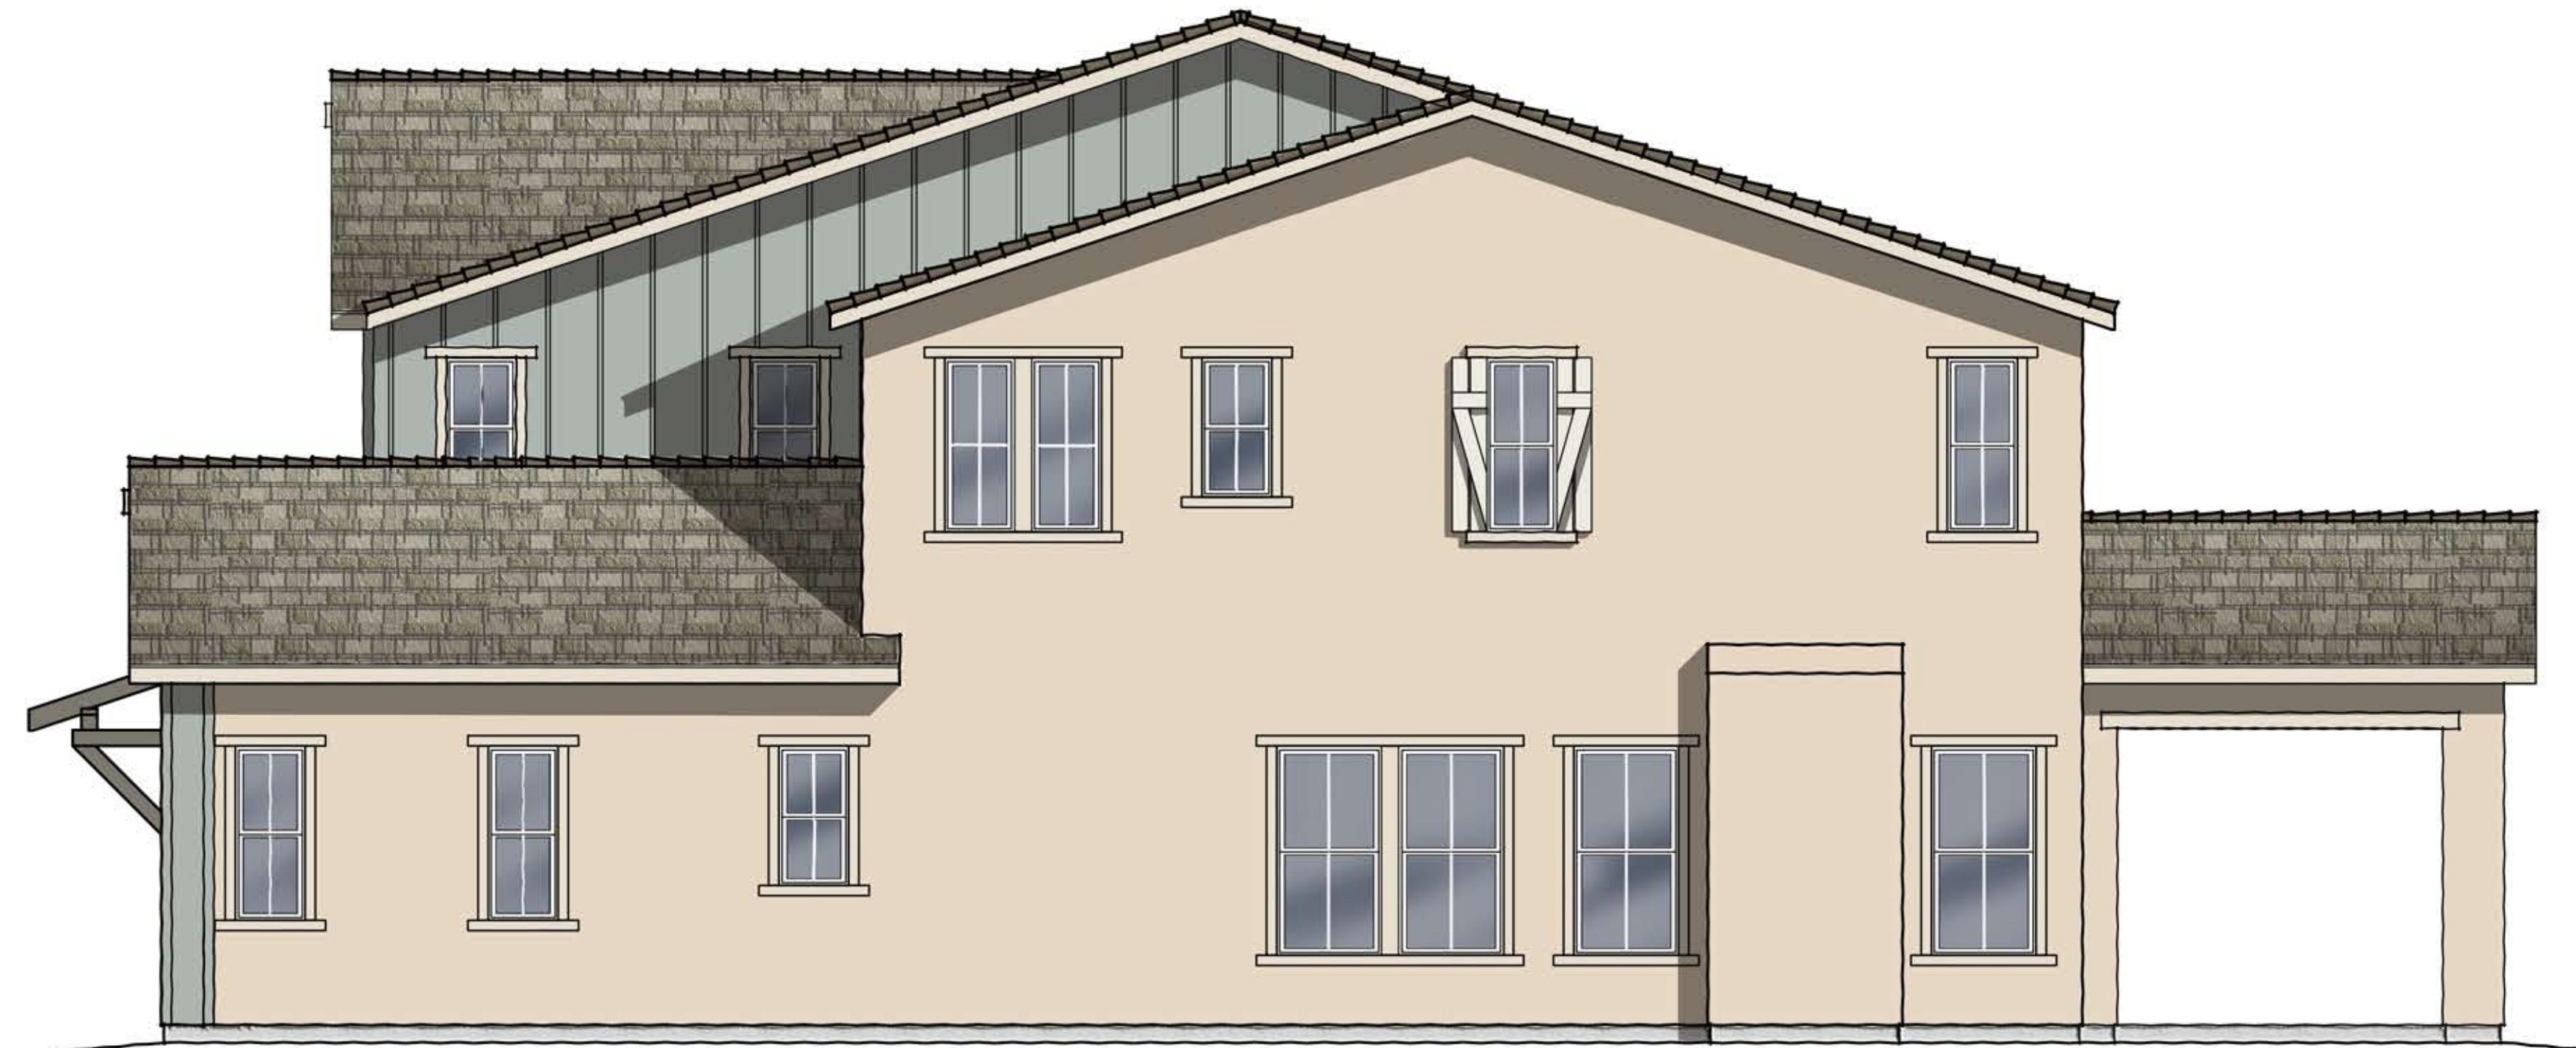


RIGHT ELEVATION

SCALE: 1/4" = 1'-0"



REAR ELEVATION

SCALE: 1/4" = 1'-0"

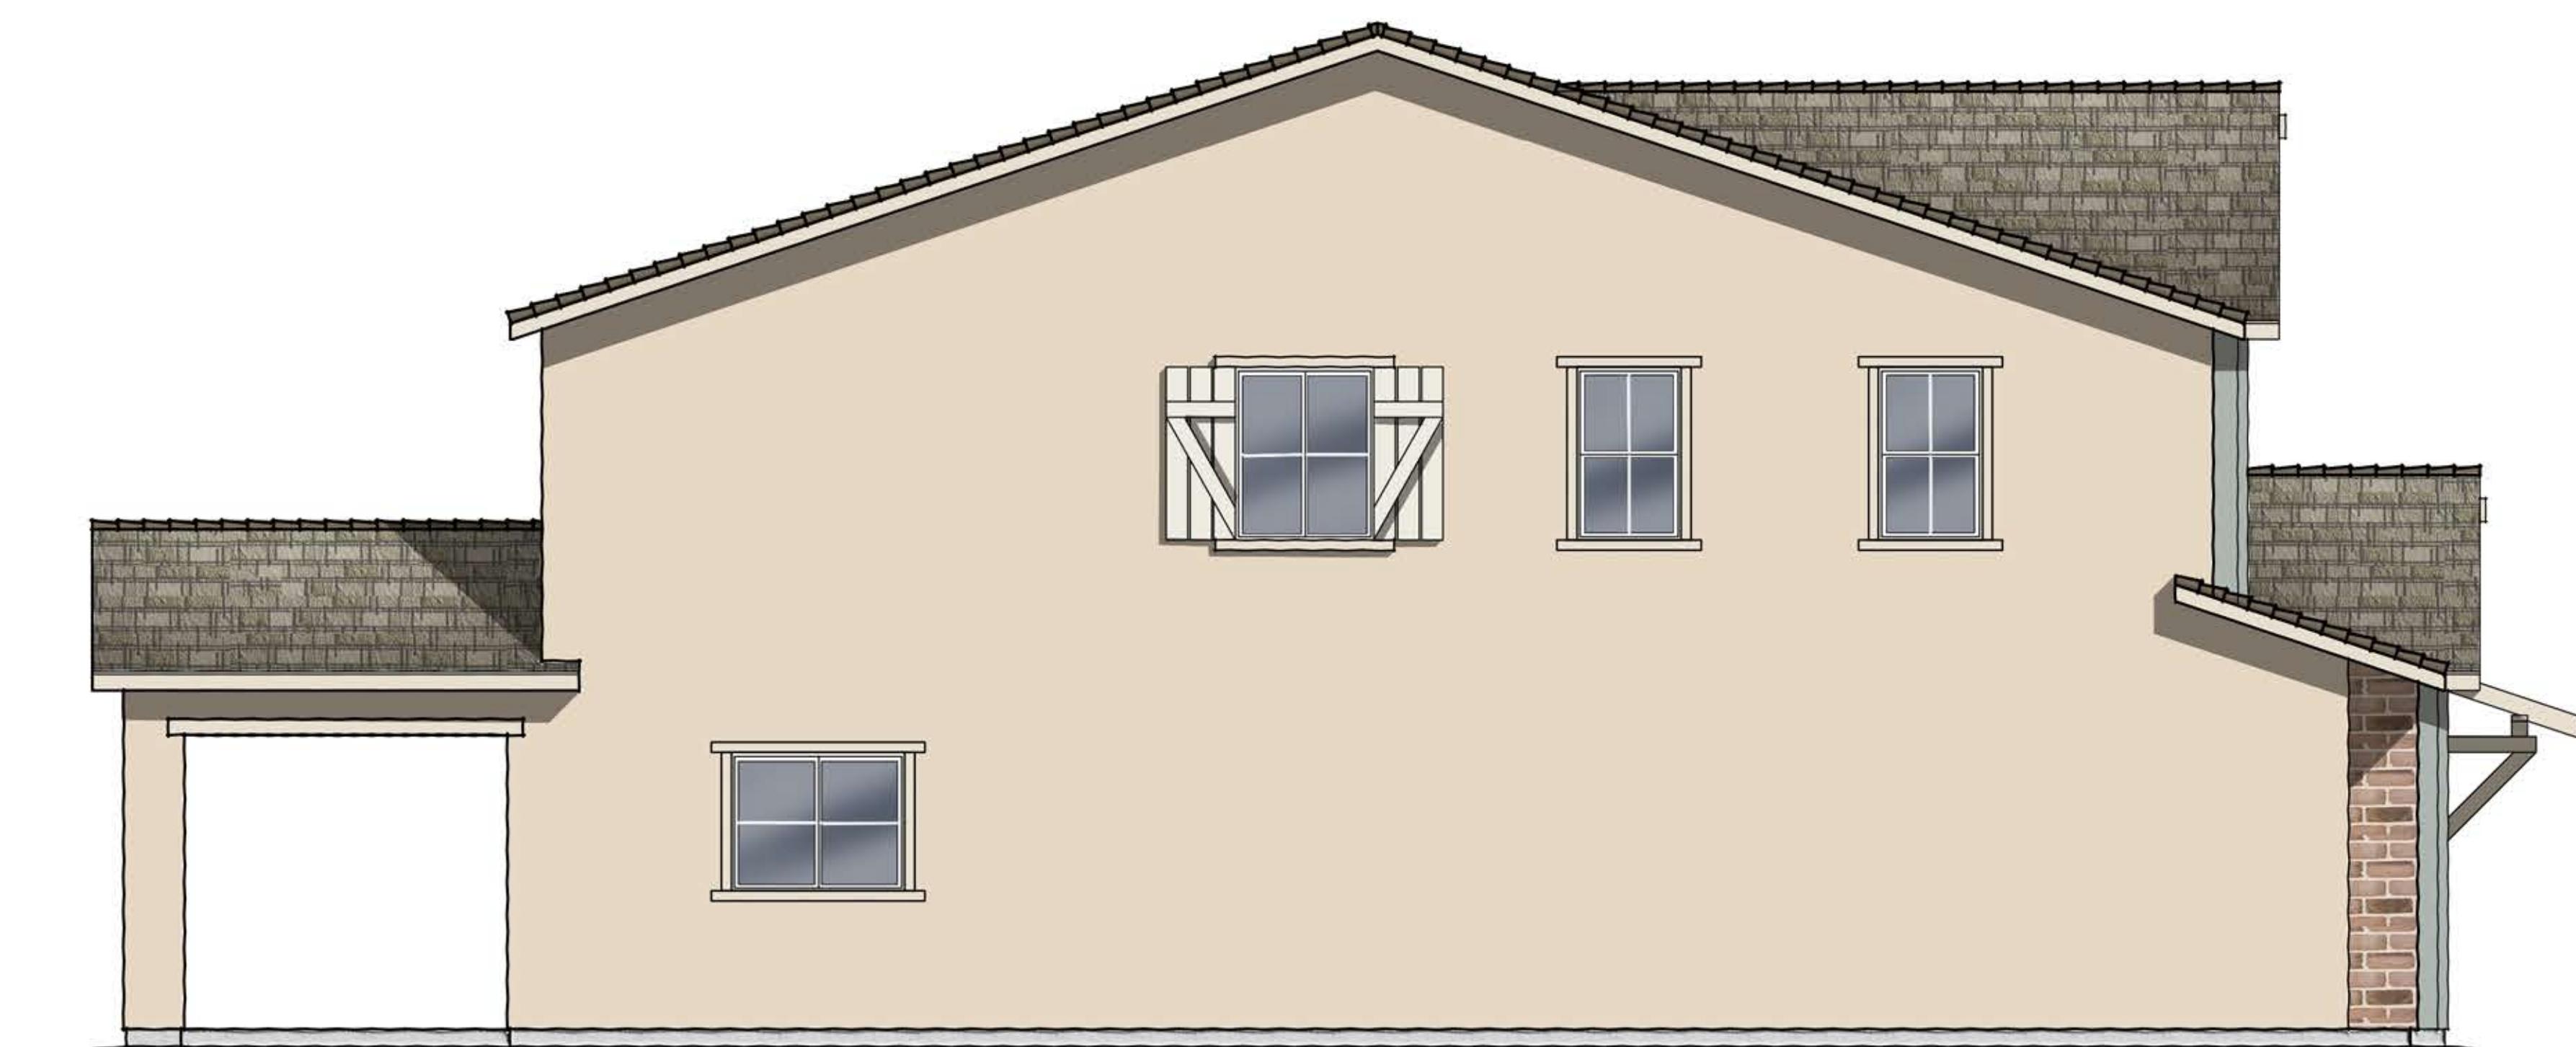

LEFT ELEVATION

SCALE: 1/4" = 1'-0"


02.01.16

PLAN TWO | ELEVATION 'B' ENHANCED-CONTEMPORARY FARMHOUSE

MURAI | COLRICH
SAN MARCOS, CALIFORNIA



THESE DRAWINGS ARE INTENDED FOR DESIGN DEVELOPMENT AND PRELIMINARY STUDIES ONLY AND ARE NOT TO BE USED FOR ANY OTHER PURPOSE, SUCH AS FINAL PLOTTING OR FINAL ENGINEERING. COPYRIGHT WOODLEY ARCHITECTURAL GROUP, INC. THESE DRAWINGS MAY NOT BE USED OR DUPLICATED WITHOUT THE EXPRESS WRITTEN PERMISSION OF WOODLEY ARCHITECTURAL GROUP, INC.

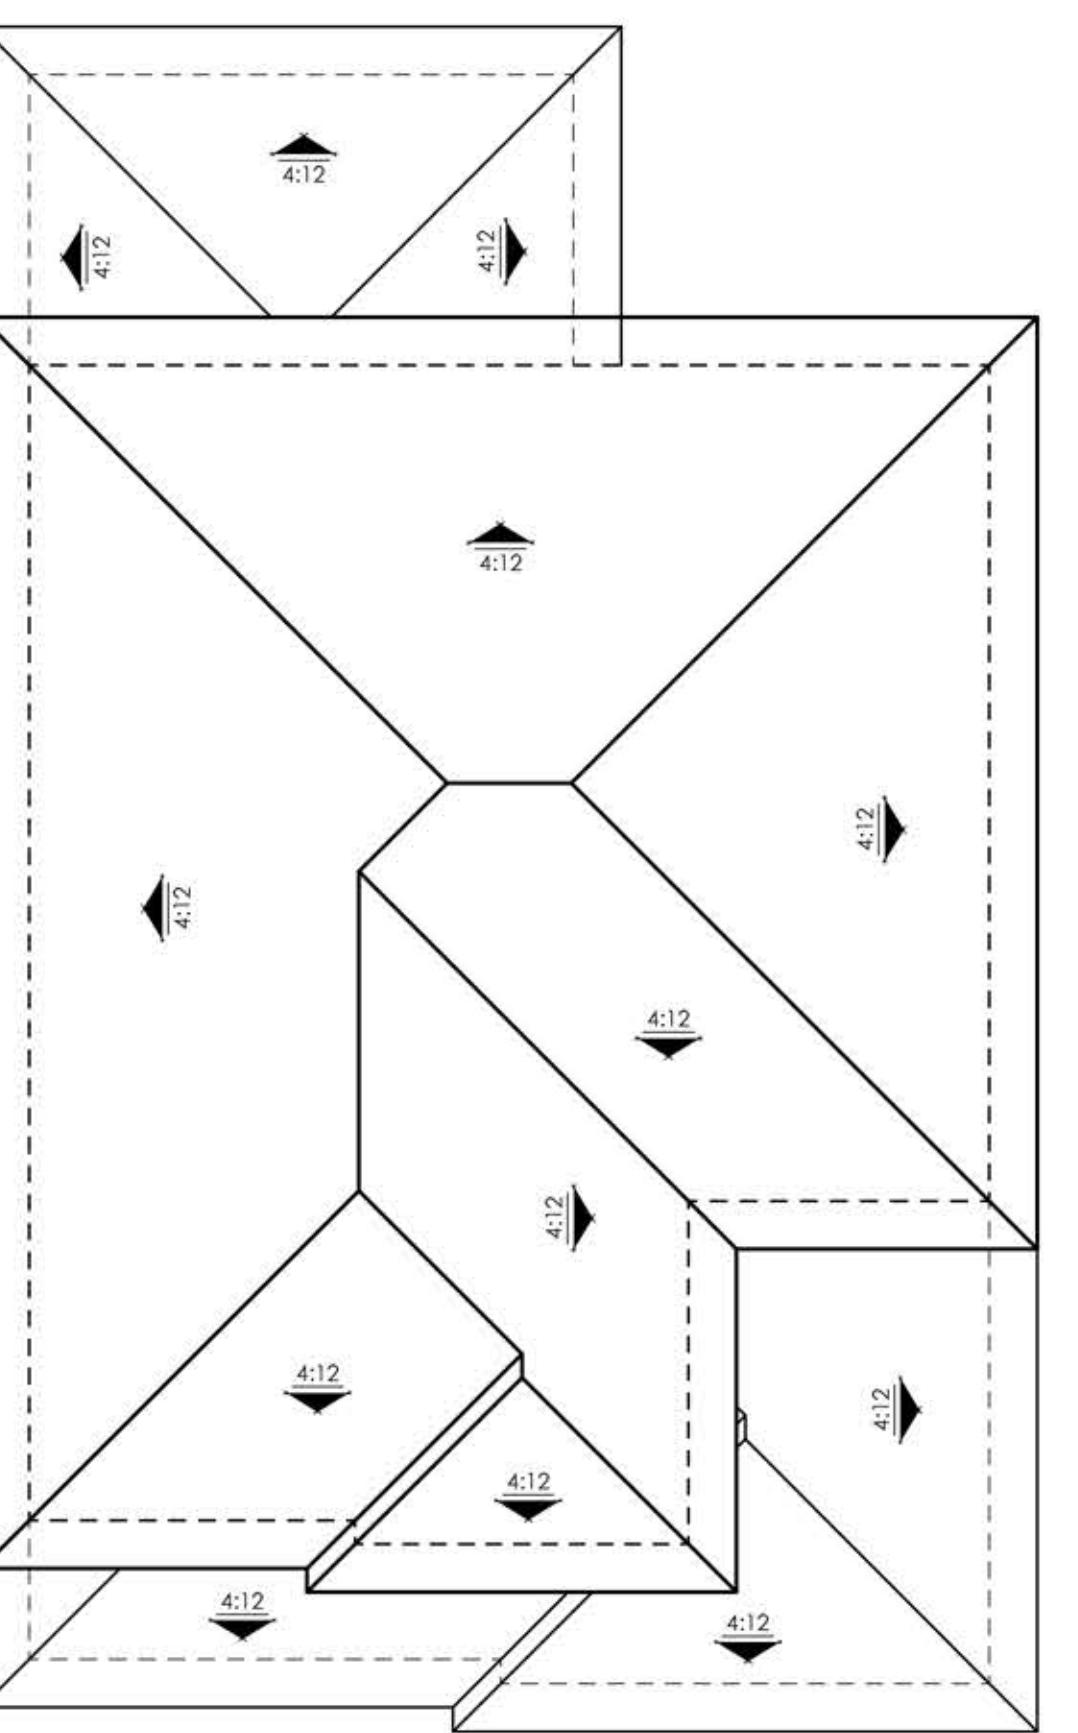

ROOF PLAN

SCALE: 1/8" = 1'-0"




RIGHT ELEVATION

SCALE: 1/4" = 1'-0"



REAR ELEVATION

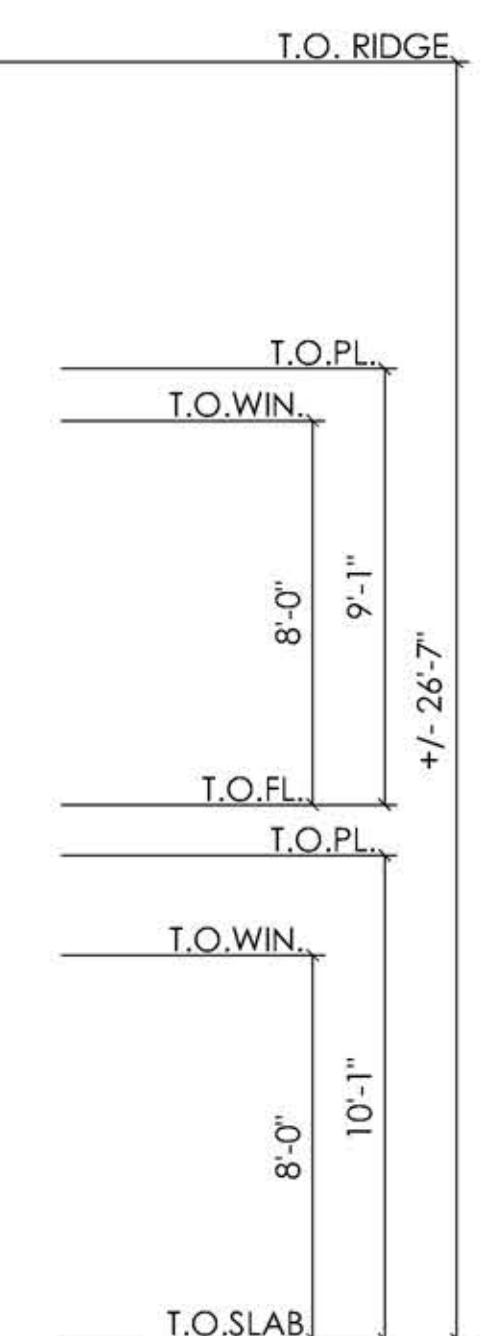

SCALE: 1/4" = 1'-0"



LEFT ELEVATION

SCALE: 1/4" = 1'-0"


02.01.16




PLAN TWO | ELEVATION 'C'-CONTEMPORARY CRAFTSMAN

MURAI | COLRICH
SAN MARCOS, CALIFORNIA


THESE DRAWINGS ARE INTENDED FOR DESIGN DEVELOPMENT AND PRELIMINARY STUDIES ONLY AND ARE NOT TO BE USED FOR ANY OTHER PURPOSE, SUCH AS FINAL PLOTTING OR FINAL ENGINEERING. COPYRIGHT WOODLEY ARCHITECTURAL GROUP, INC. THESE DRAWINGS MAY NOT BE USED OR DUPLICATED WITHOUT THE EXPRESS WRITTEN PERMISSION OF WOODLEY ARCHITECTURAL GROUP, INC.

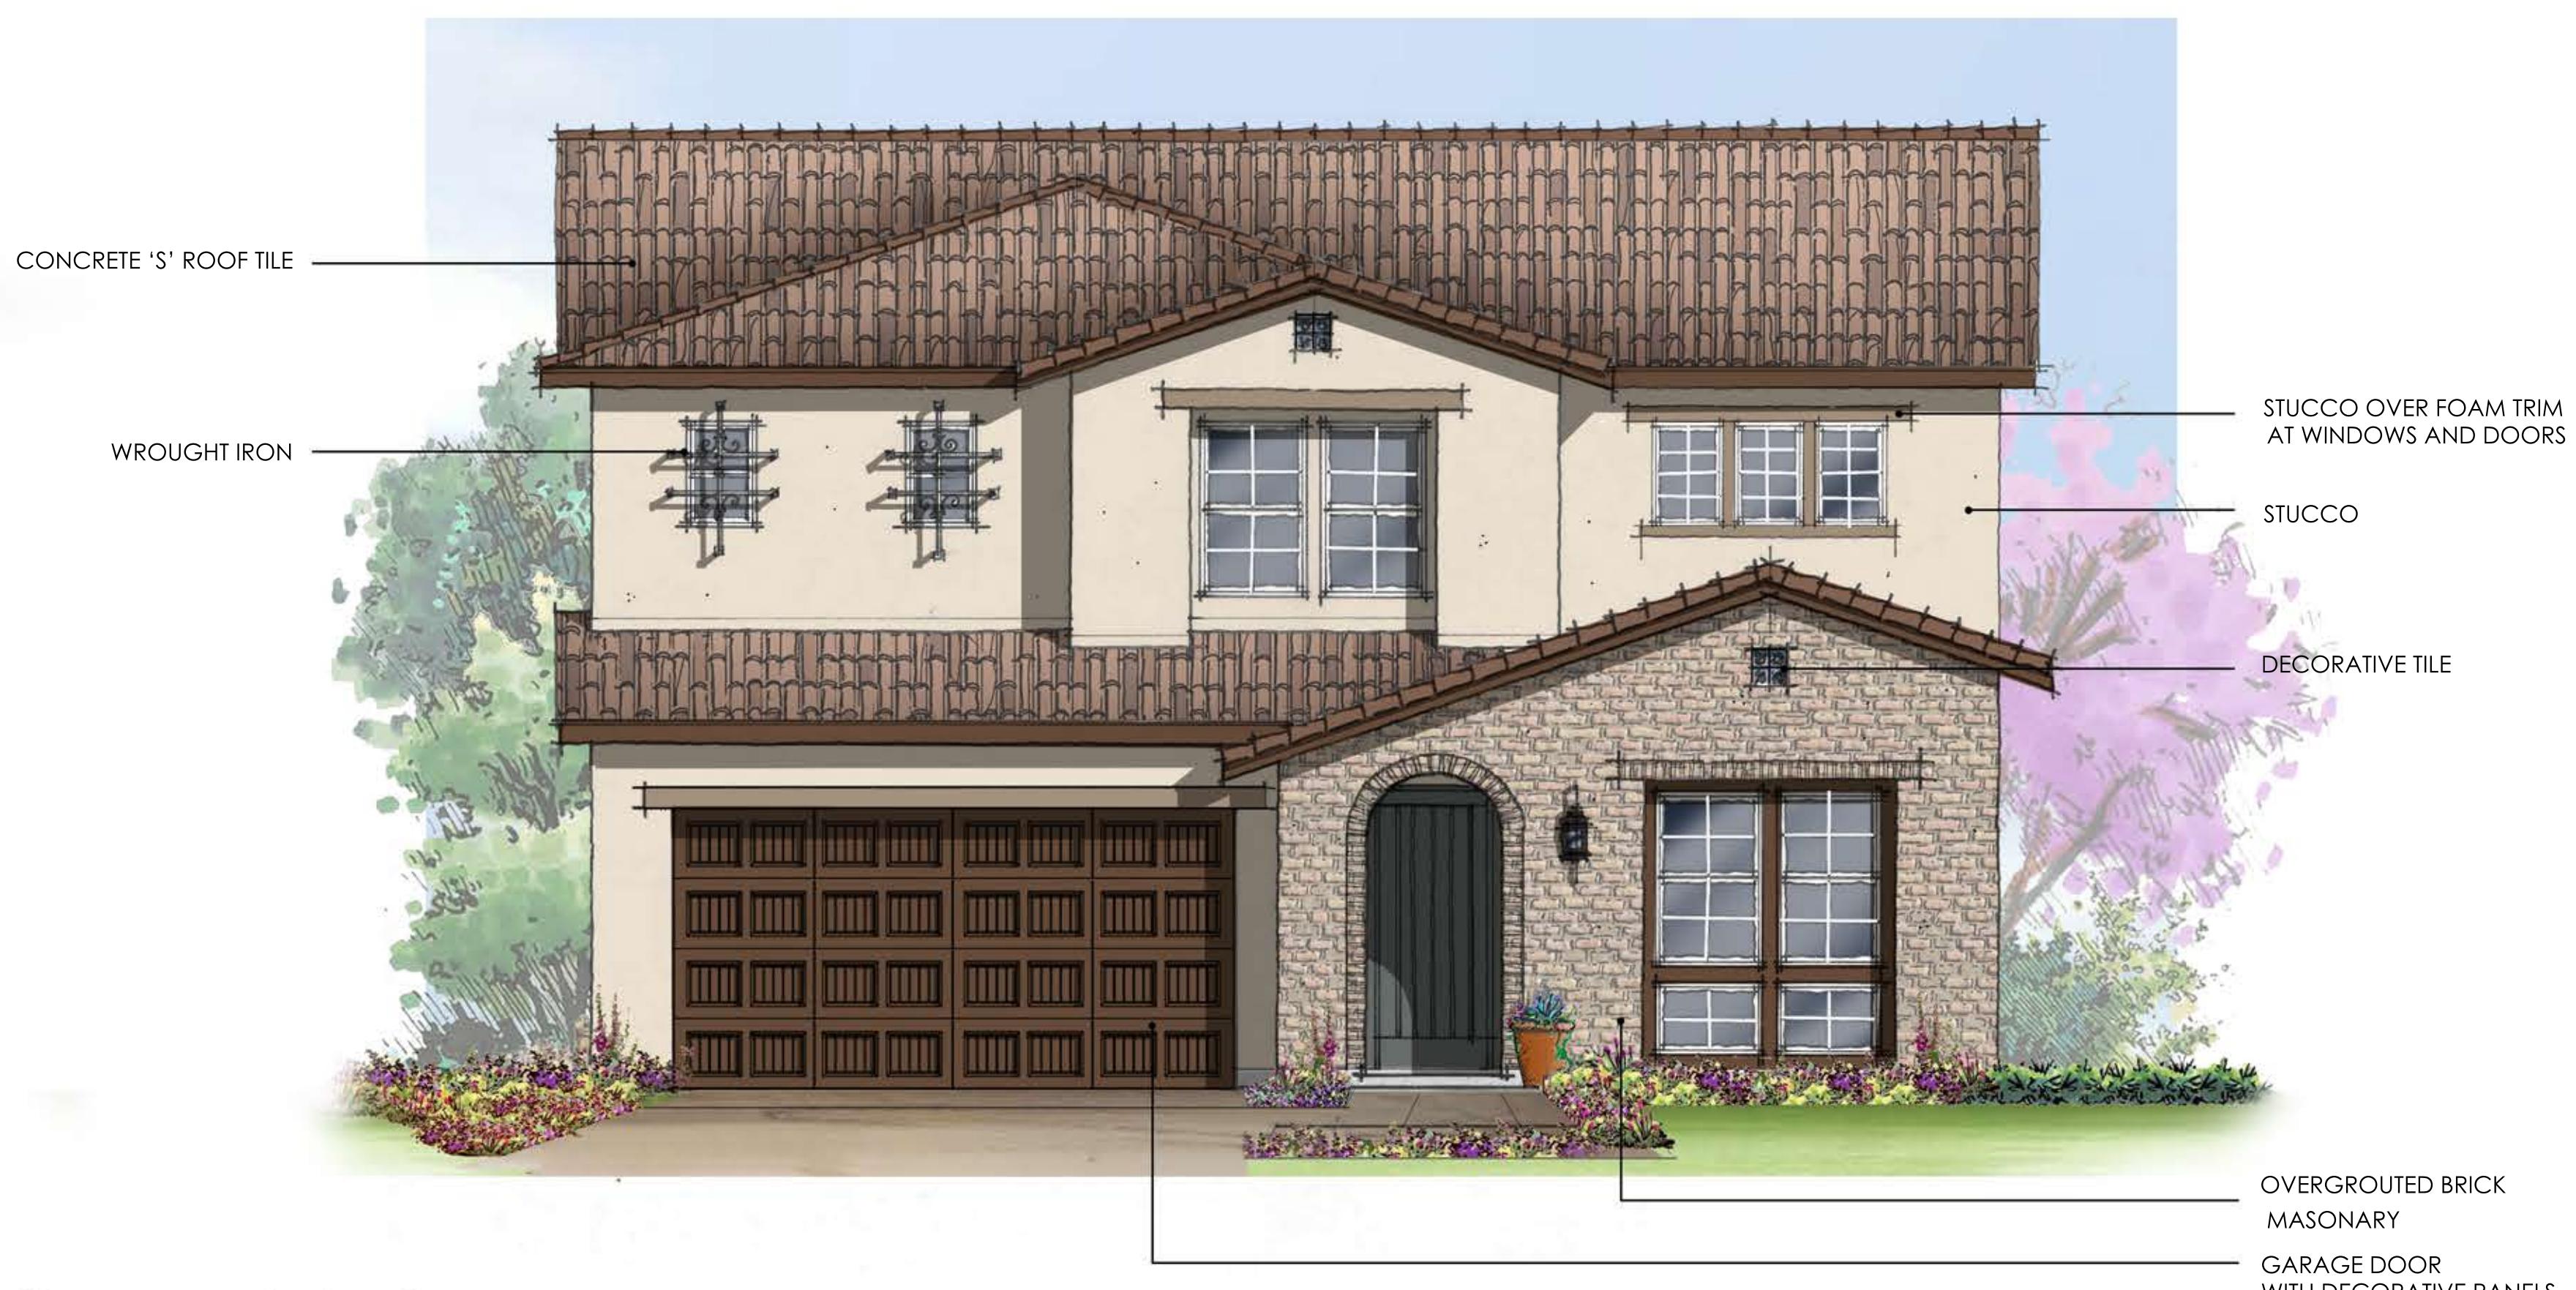


elevationA- santa barbara

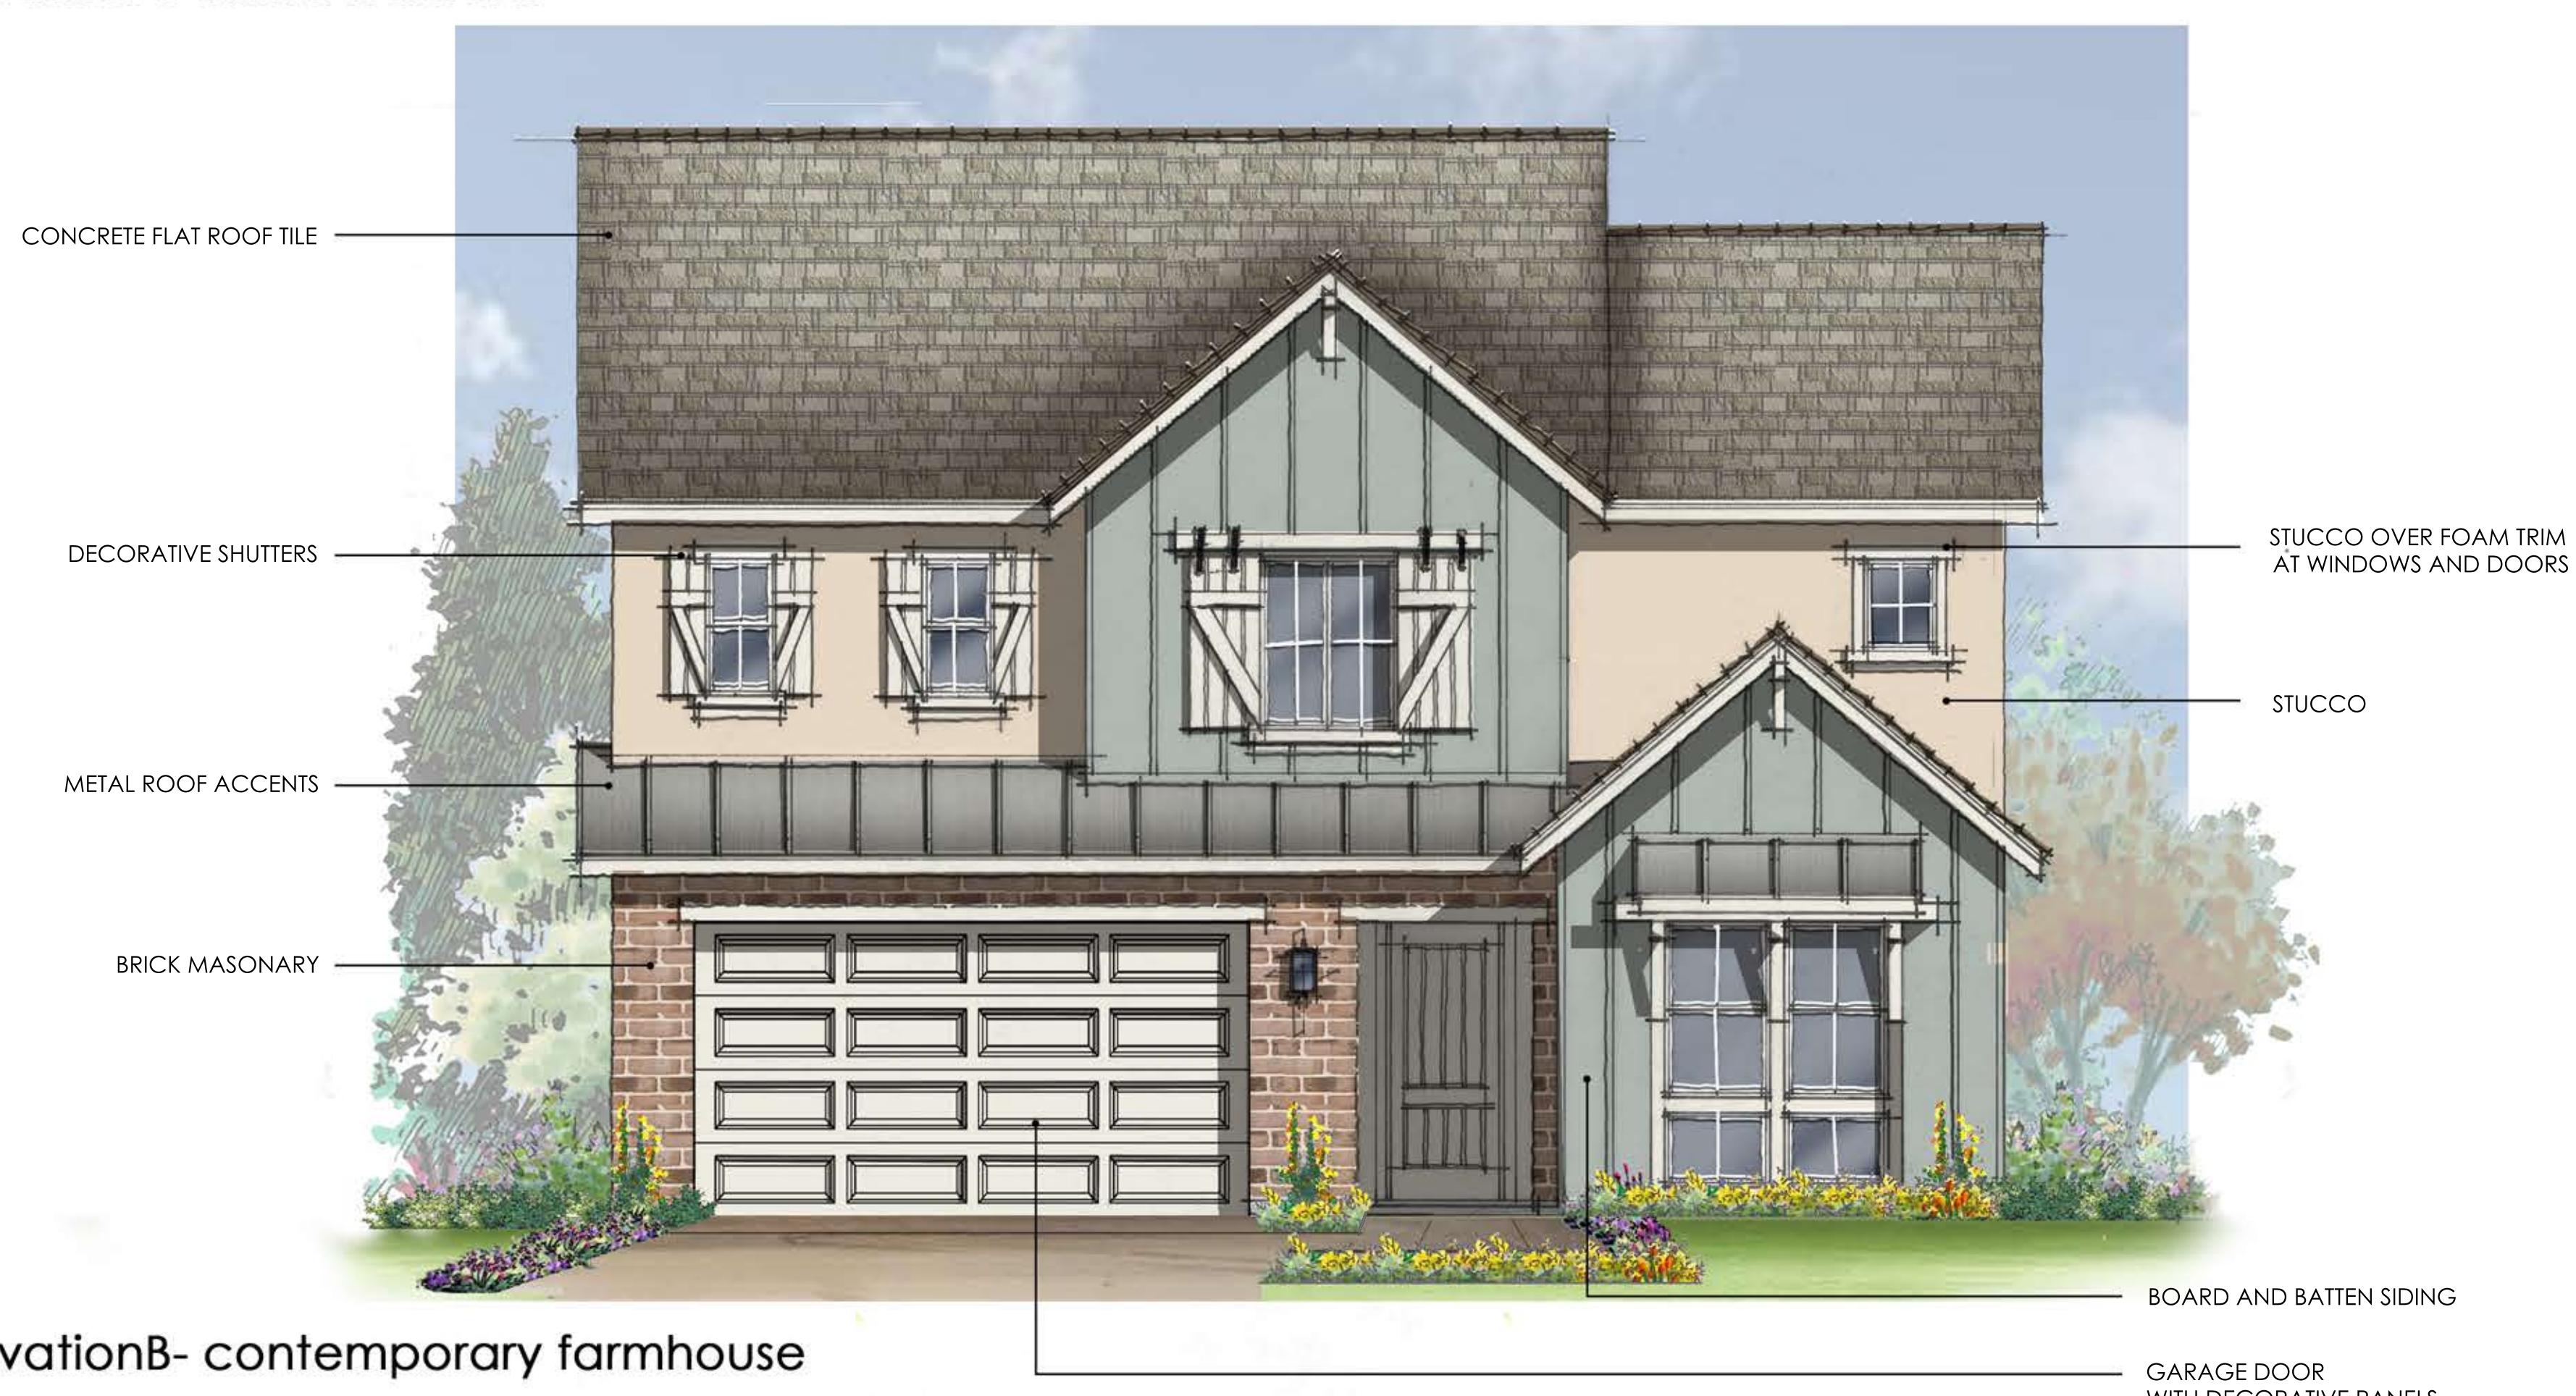

elevationB- contemporary farmhouse

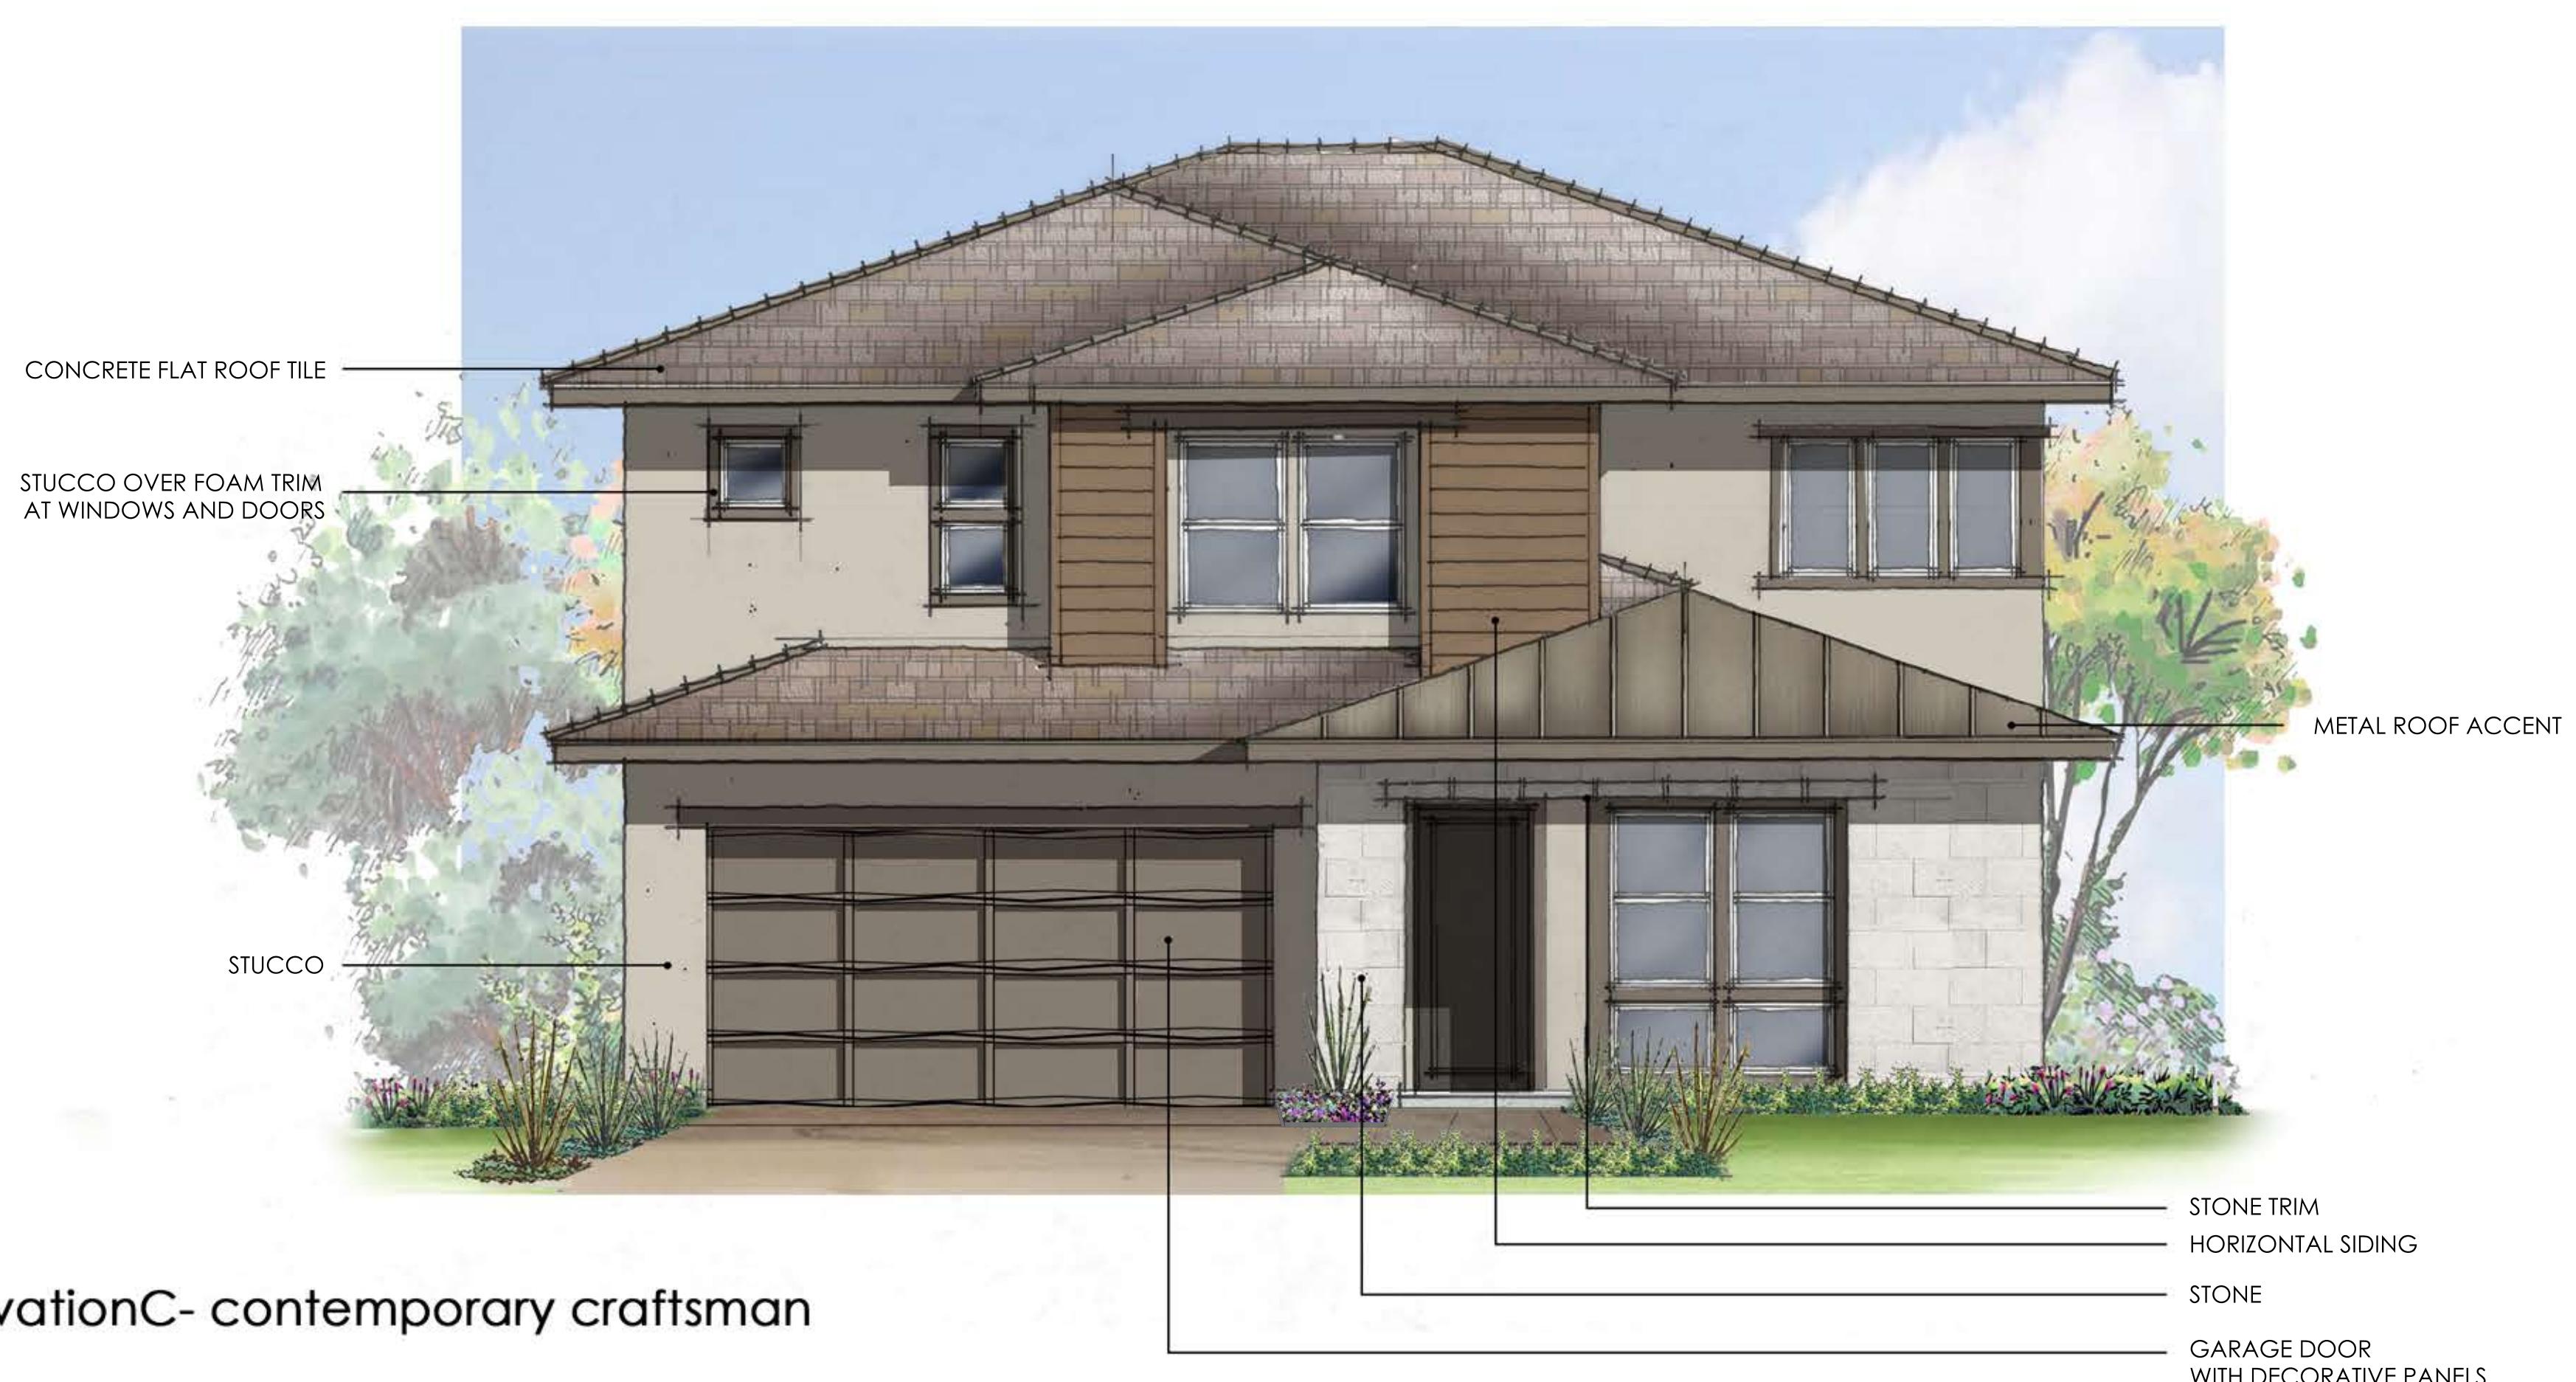


elevationC- contemporary craftsman

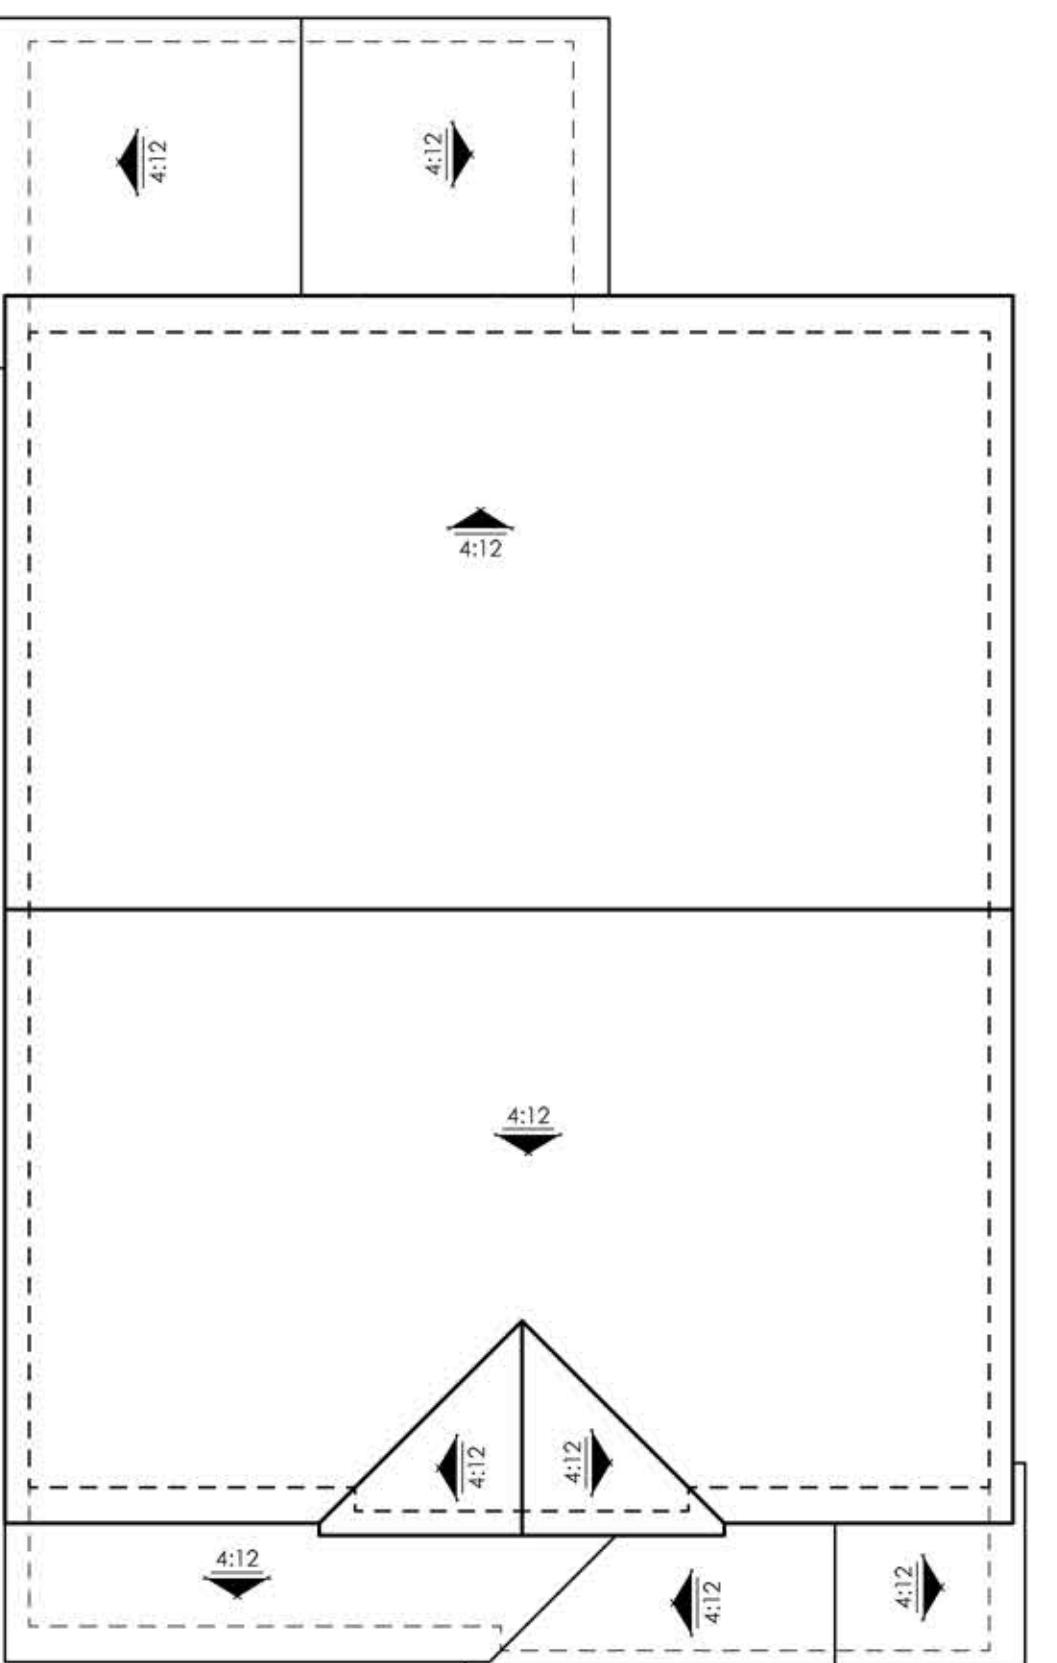

ROOF PLAN

SCALE: 1/8" = 1'-0"

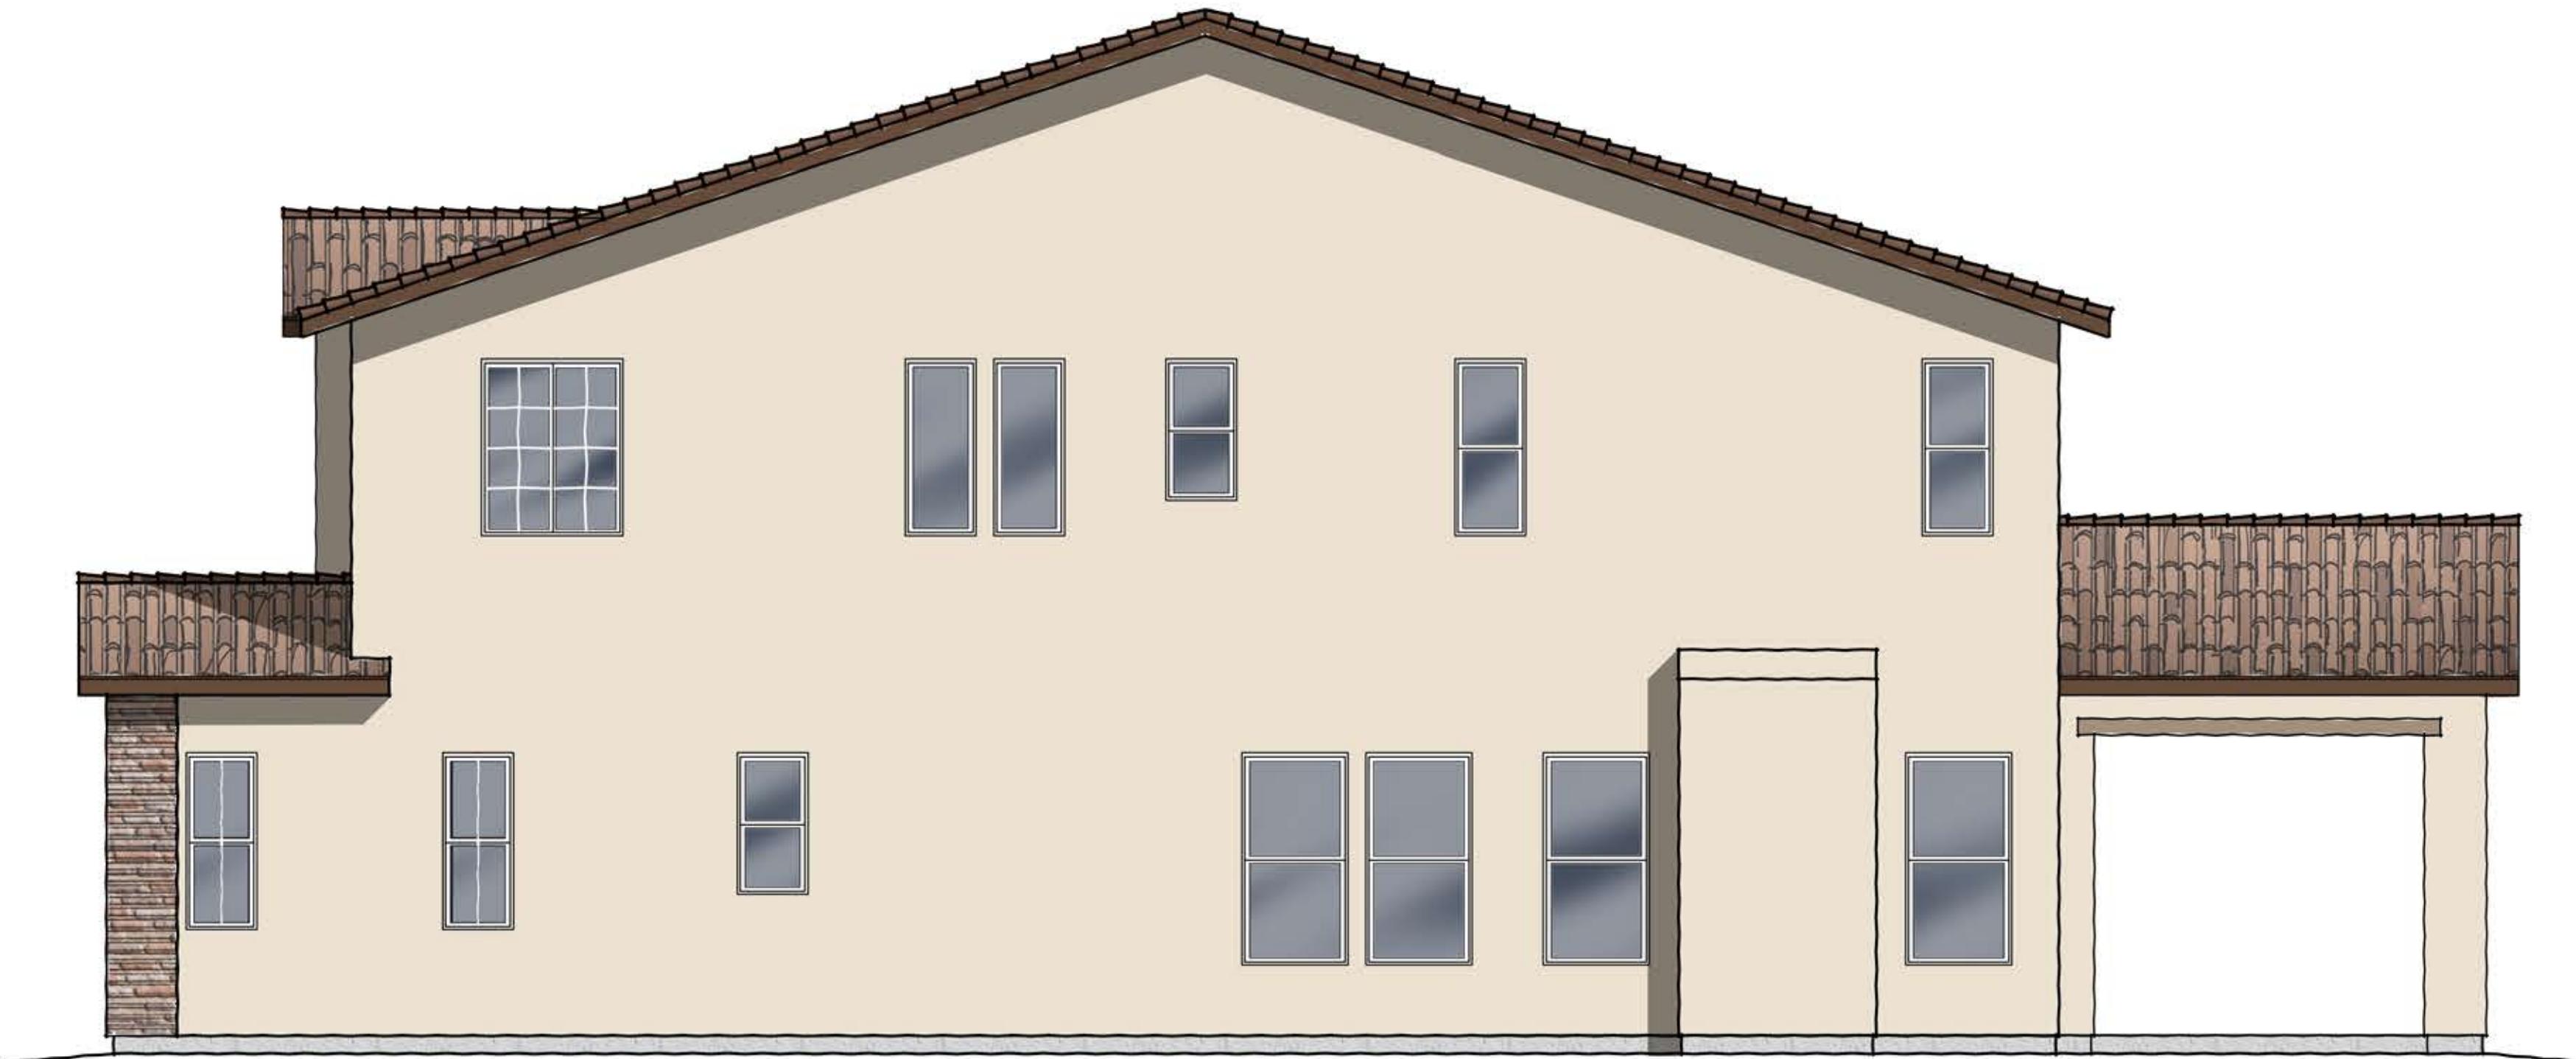


RIGHT ELEVATION

SCALE: 1/4" = 1'-0"



REAR ELEVATION

SCALE: 1/4" = 1'-0"

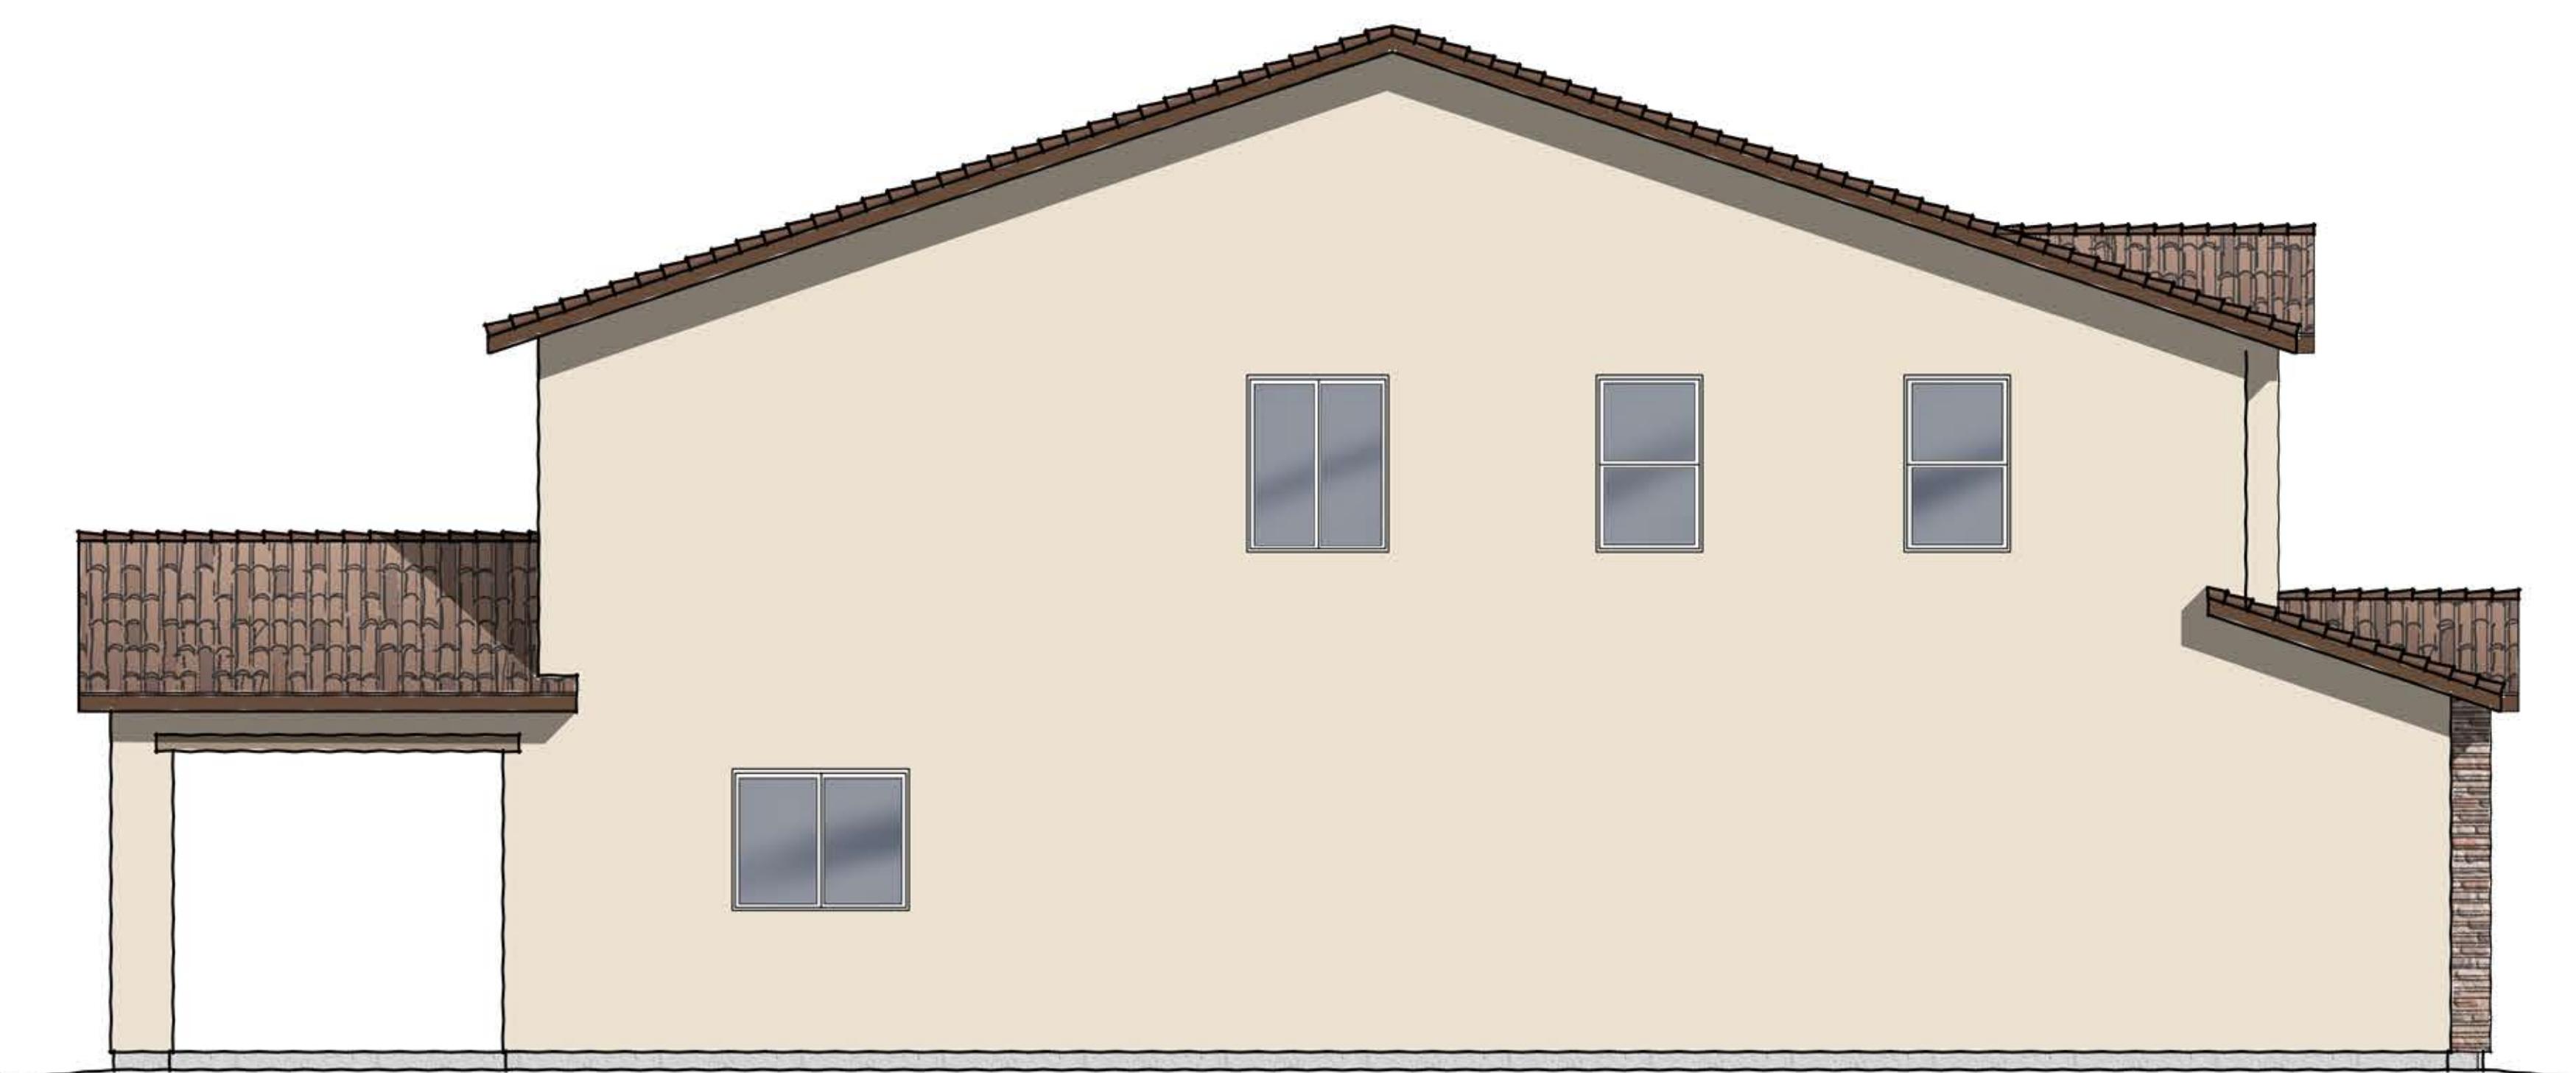

LEFT ELEVATION

SCALE: 1/4" = 1'-0"


02.01.16



PLAN TWO-X | ELEVATION 'A'-SANTA BARBARA


MURAI | COLRICH
SAN MARCOS, CALIFORNIA

THESE DRAWINGS ARE INTENDED FOR DESIGN DEVELOPMENT AND PRELIMINARY STUDIES ONLY AND ARE NOT TO BE USED FOR ANY OTHER PURPOSE, SUCH AS FINAL PLOTTING OR FINAL ENGINEERING. COPYRIGHT WOODLEY ARCHITECTURAL GROUP, INC. THESE DRAWINGS MAY NOT BE USED OR DUPLICATED WITHOUT THE EXPRESS WRITTEN PERMISSION OF WOODLEY ARCHITECTURAL GROUP, INC.

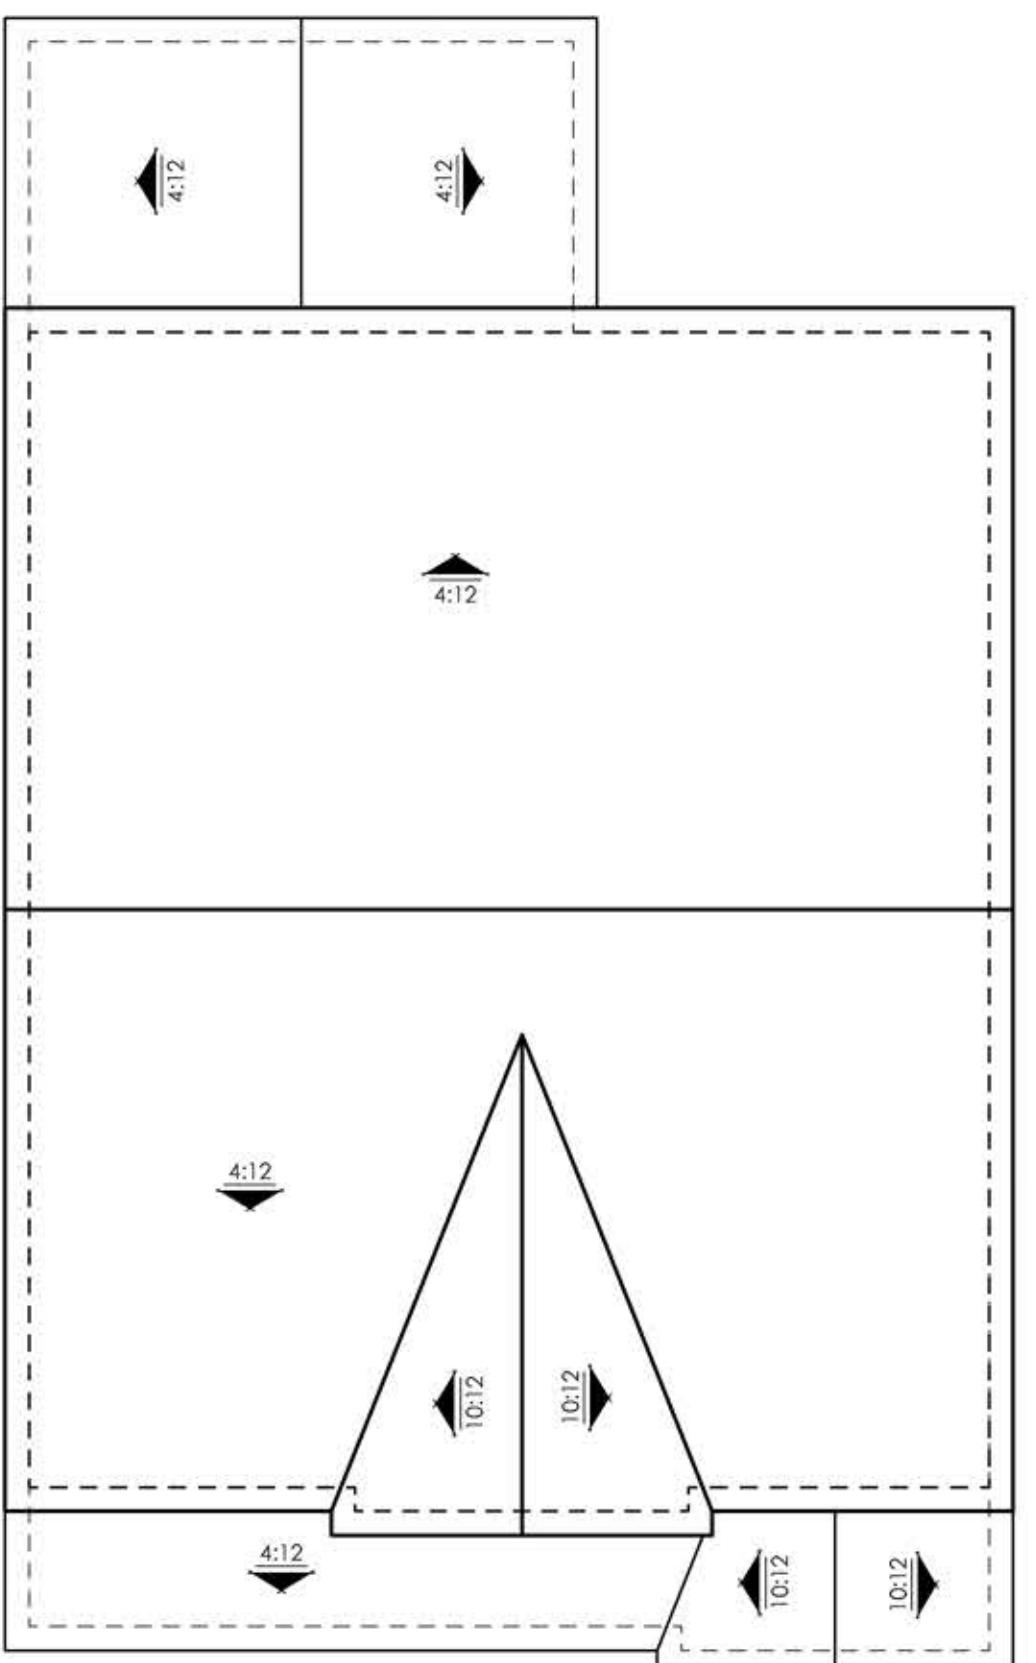

ROOF PLAN

SCALE: 1/8" = 1'-0"

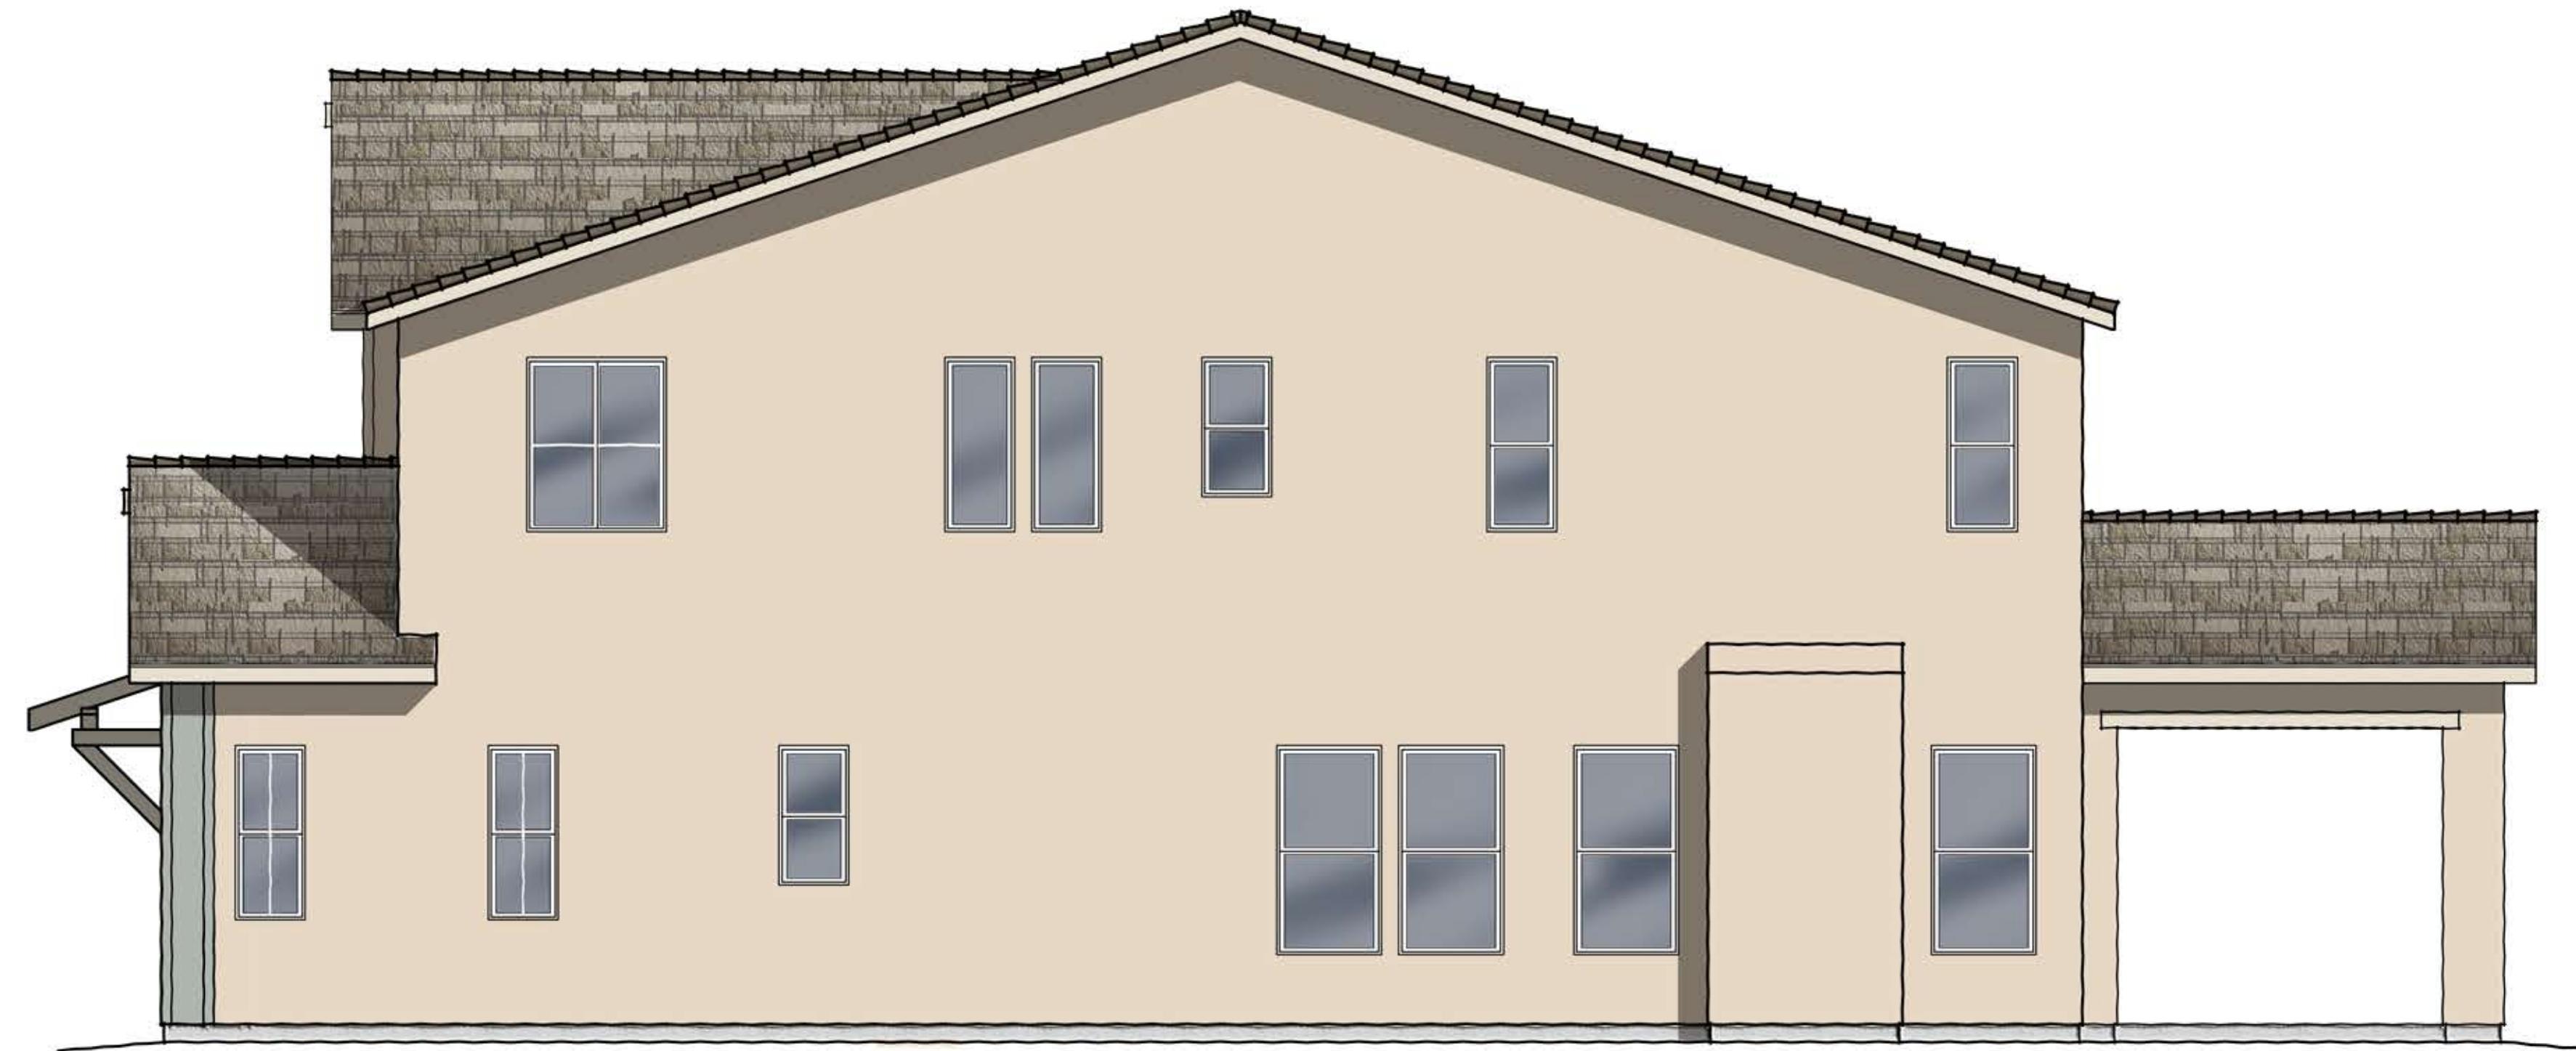


RIGHT ELEVATION


SCALE: 1/4" = 1'-0"



REAR ELEVATION

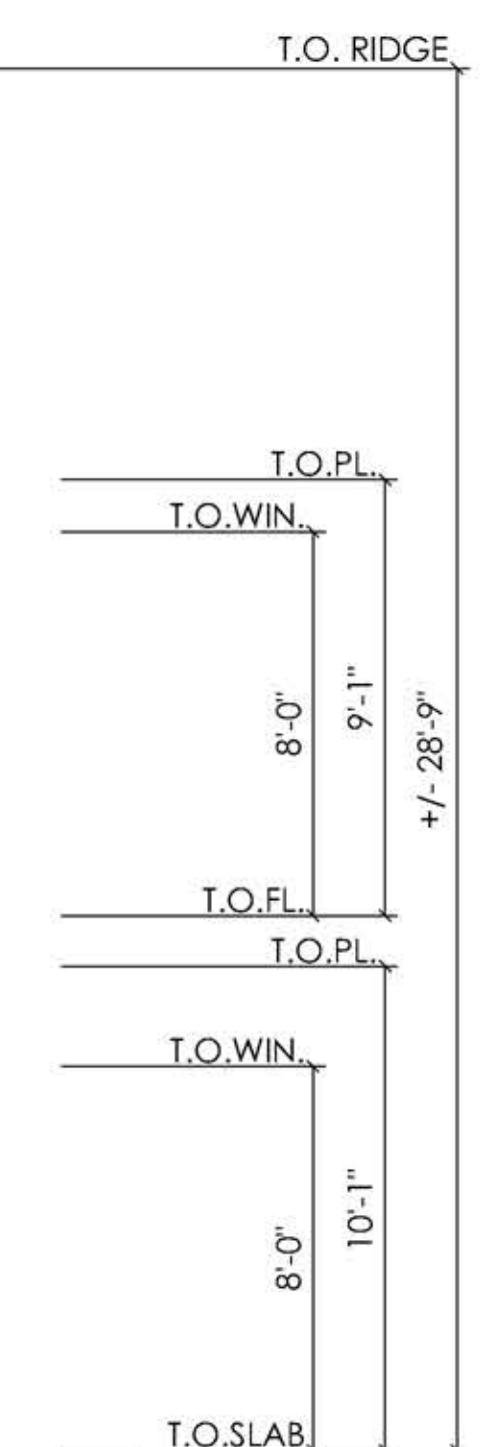

SCALE: 1/4" = 1'-0"

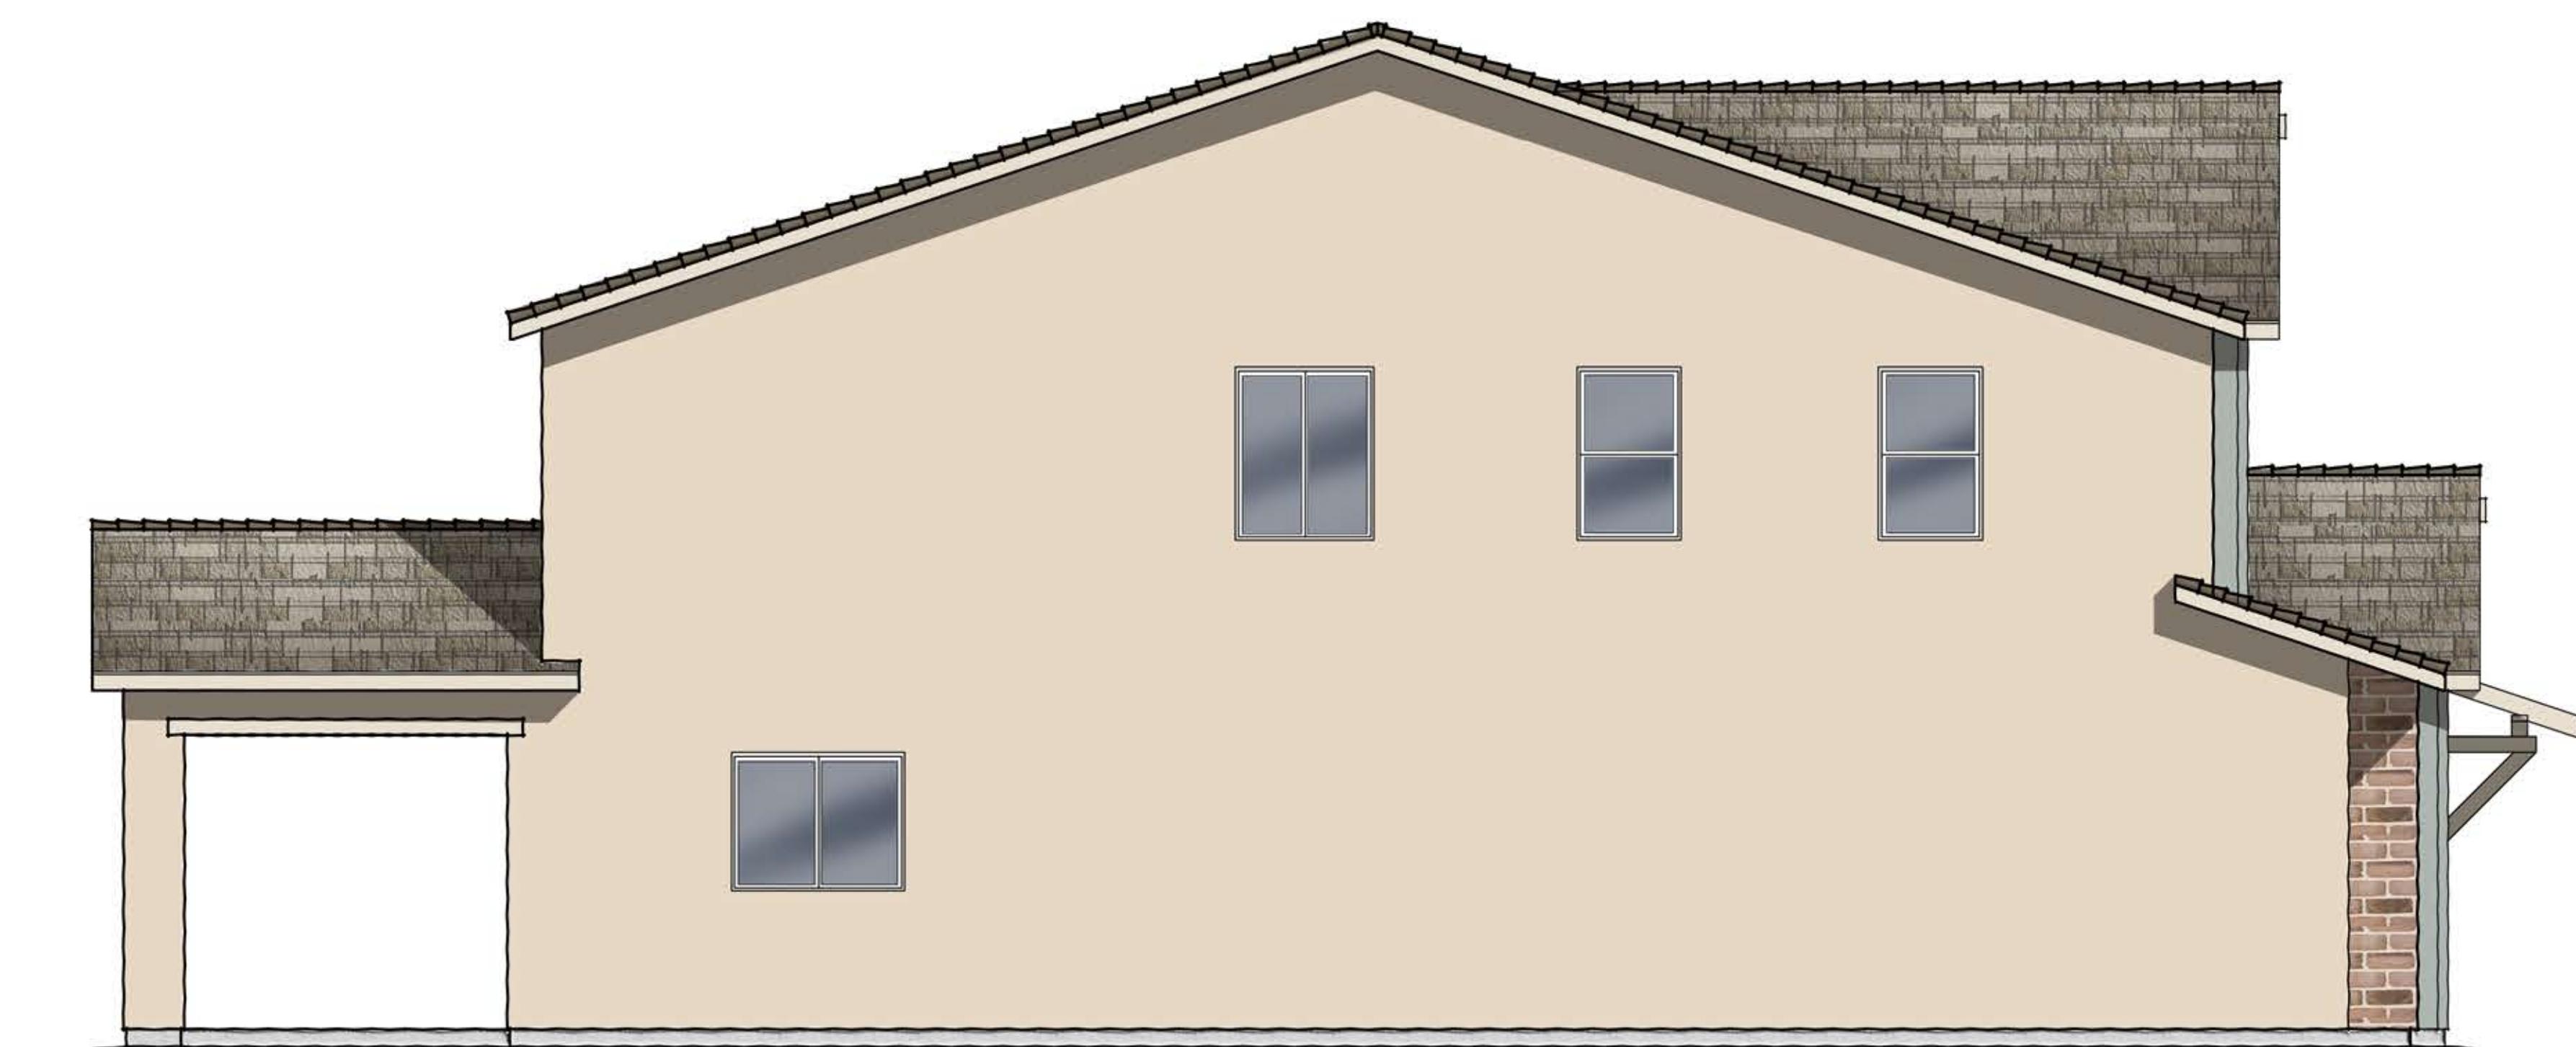

LEFT ELEVATION

SCALE: 1/4" = 1'-0"


02.01.16



PLAN TWO-X | ELEVATION 'B'-CONTEMPORARY FARMHOUSE

MURAI | COLRICH
SAN MARCOS, CALIFORNIA

THESE DRAWINGS ARE INTENDED FOR DESIGN DEVELOPMENT AND PRELIMINARY STUDIES ONLY AND ARE NOT TO BE USED FOR ANY OTHER PURPOSE, SUCH AS FINAL PLOTTING OR FINAL ENGINEERING. COPYRIGHT WOODLEY ARCHITECTURAL GROUP, INC. THESE DRAWINGS MAY NOT BE USED OR DUPLICATED WITHOUT THE EXPRESS WRITTEN PERMISSION OF WOODLEY ARCHITECTURAL GROUP, INC.

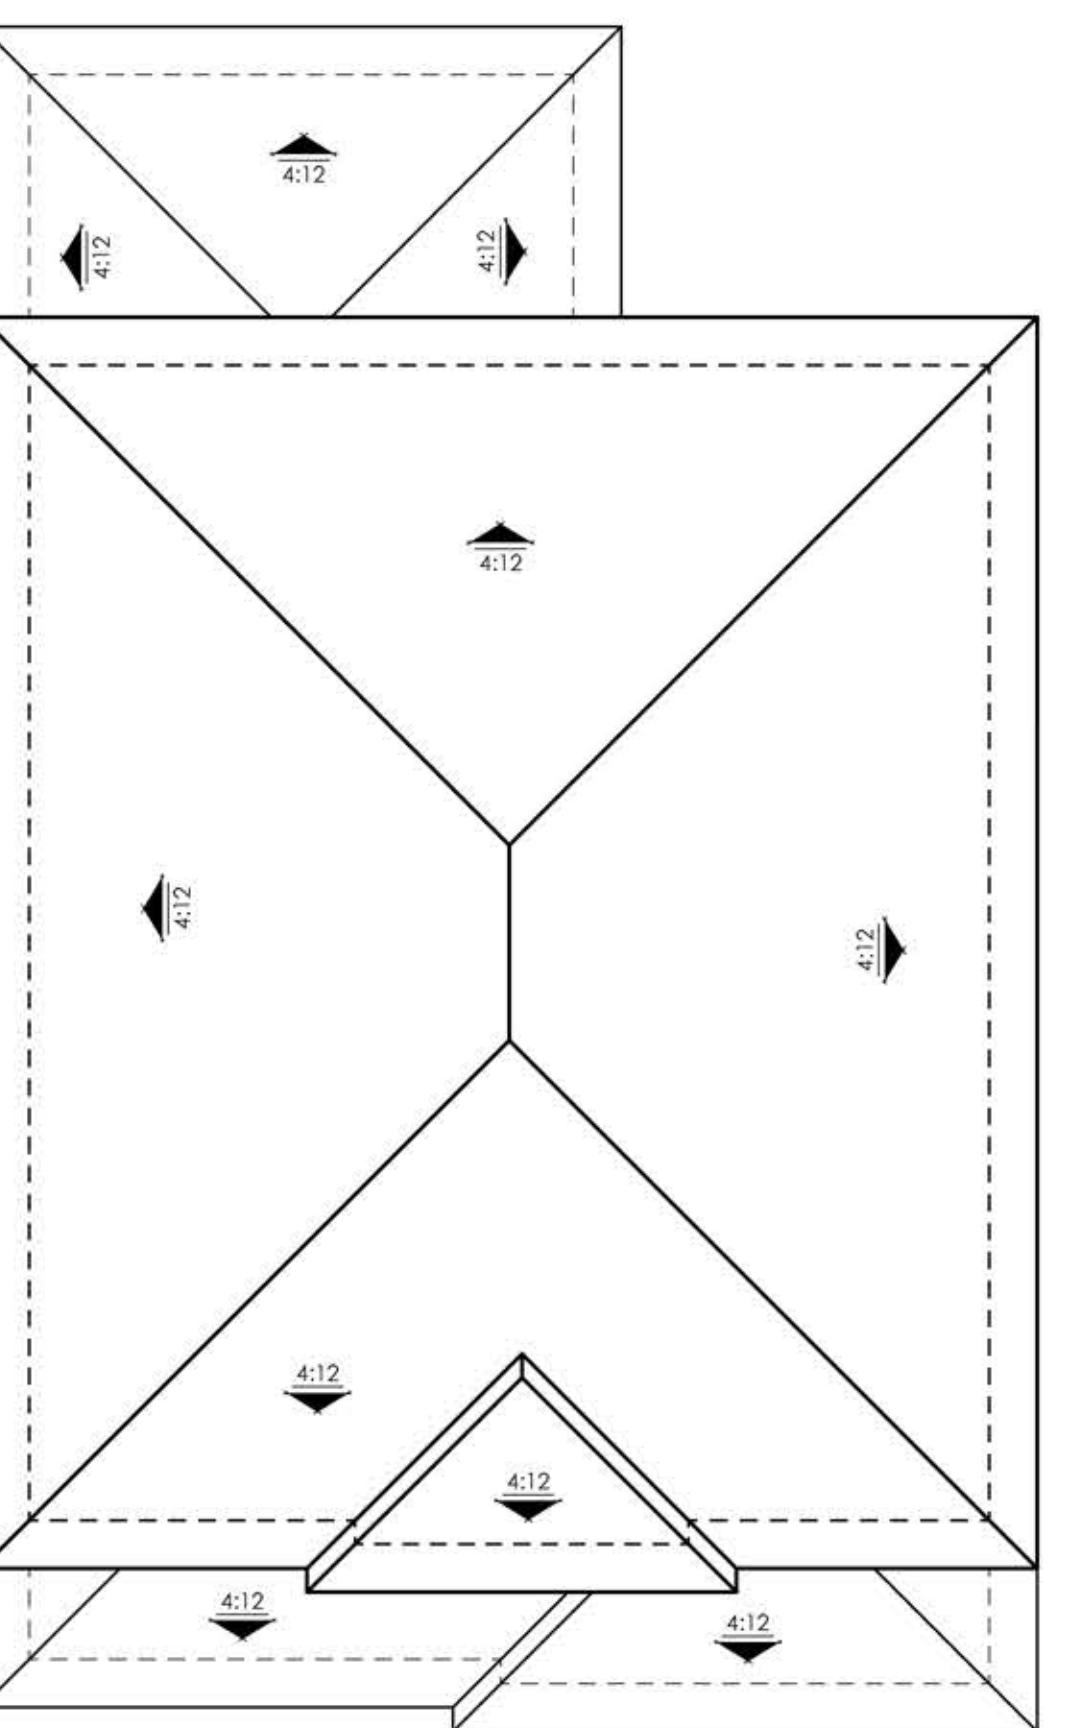

ROOF PLAN

SCALE: 1/8" = 1'-0"




RIGHT ELEVATION


SCALE: 1/4" = 1'-0"



REAR ELEVATION

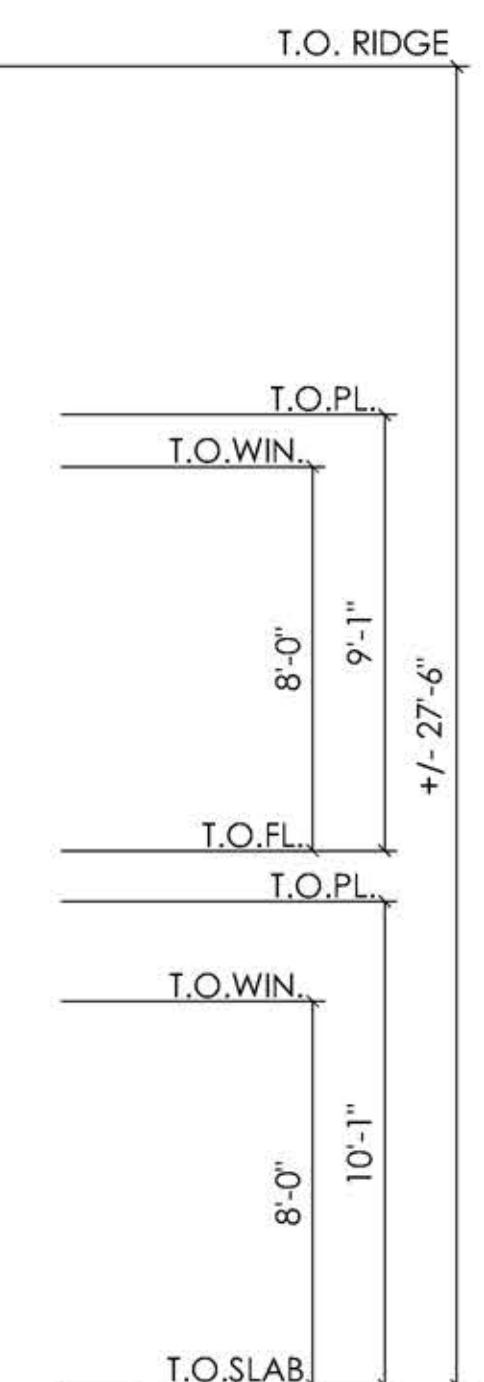

SCALE: 1/4" = 1'-0"

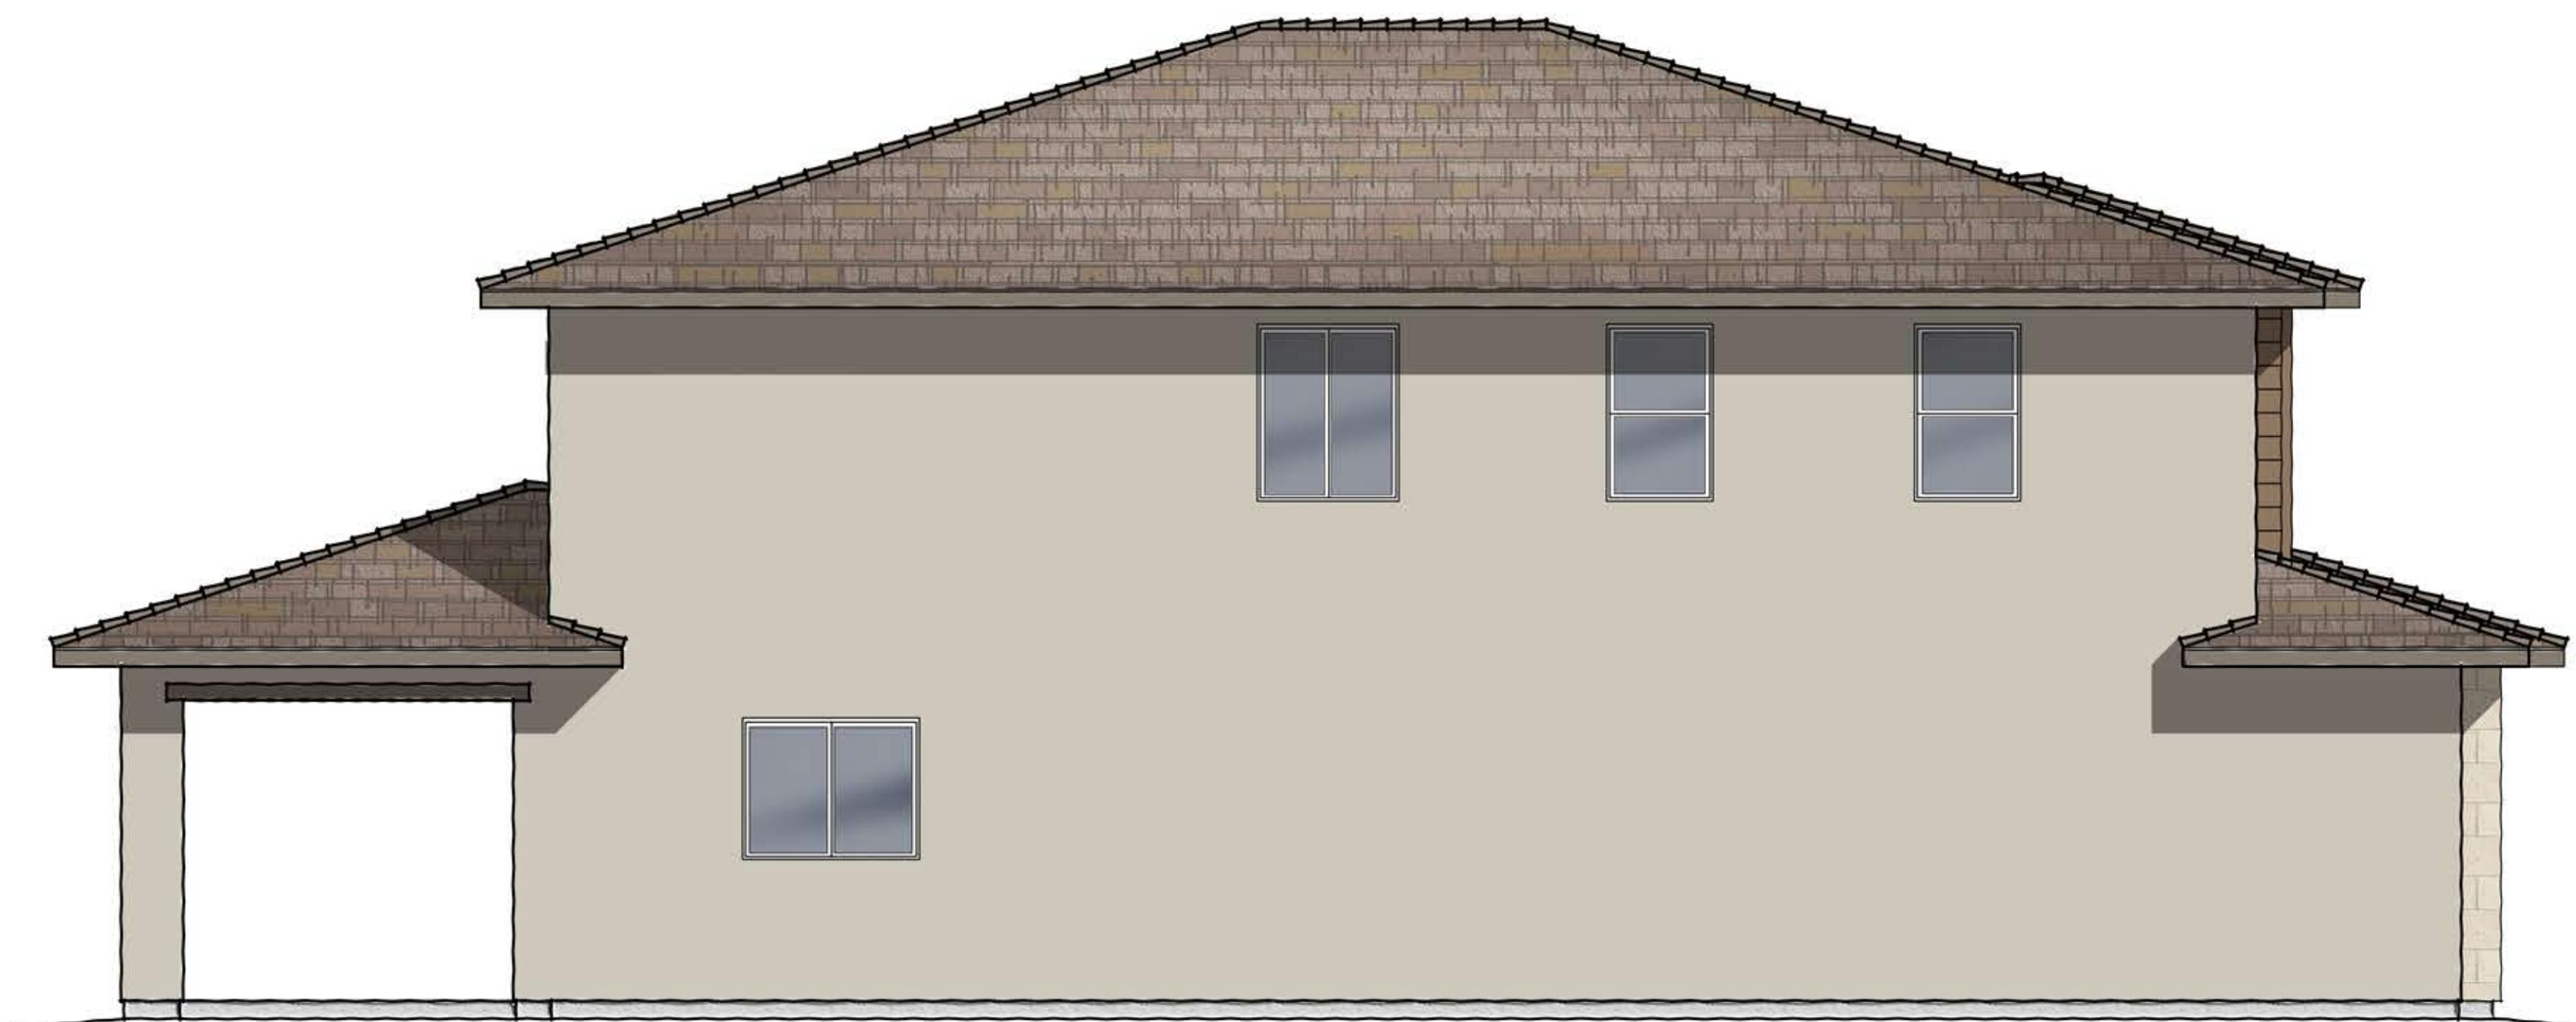

LEFT ELEVATION

SCALE: 1/4" = 1'-0"



02.01.16




PLAN TWO-X | ELEVATION 'C'-CONTEMPORARY CRAFTSMAN

MURAI | COLRICH
SAN MARCOS, CALIFORNIA

THESE DRAWINGS ARE INTENDED FOR DESIGN DEVELOPMENT AND PRELIMINARY STUDIES ONLY AND ARE NOT TO BE USED FOR ANY OTHER PURPOSE, SUCH AS FINAL PLOTTING OR FINAL ENGINEERING. COPYRIGHT WOODLEY ARCHITECTURAL GROUP, INC. THESE DRAWINGS MAY NOT BE USED OR DUPLICATED WITHOUT THE EXPRESS WRITTEN PERMISSION OF WOODLEY ARCHITECTURAL GROUP, INC.

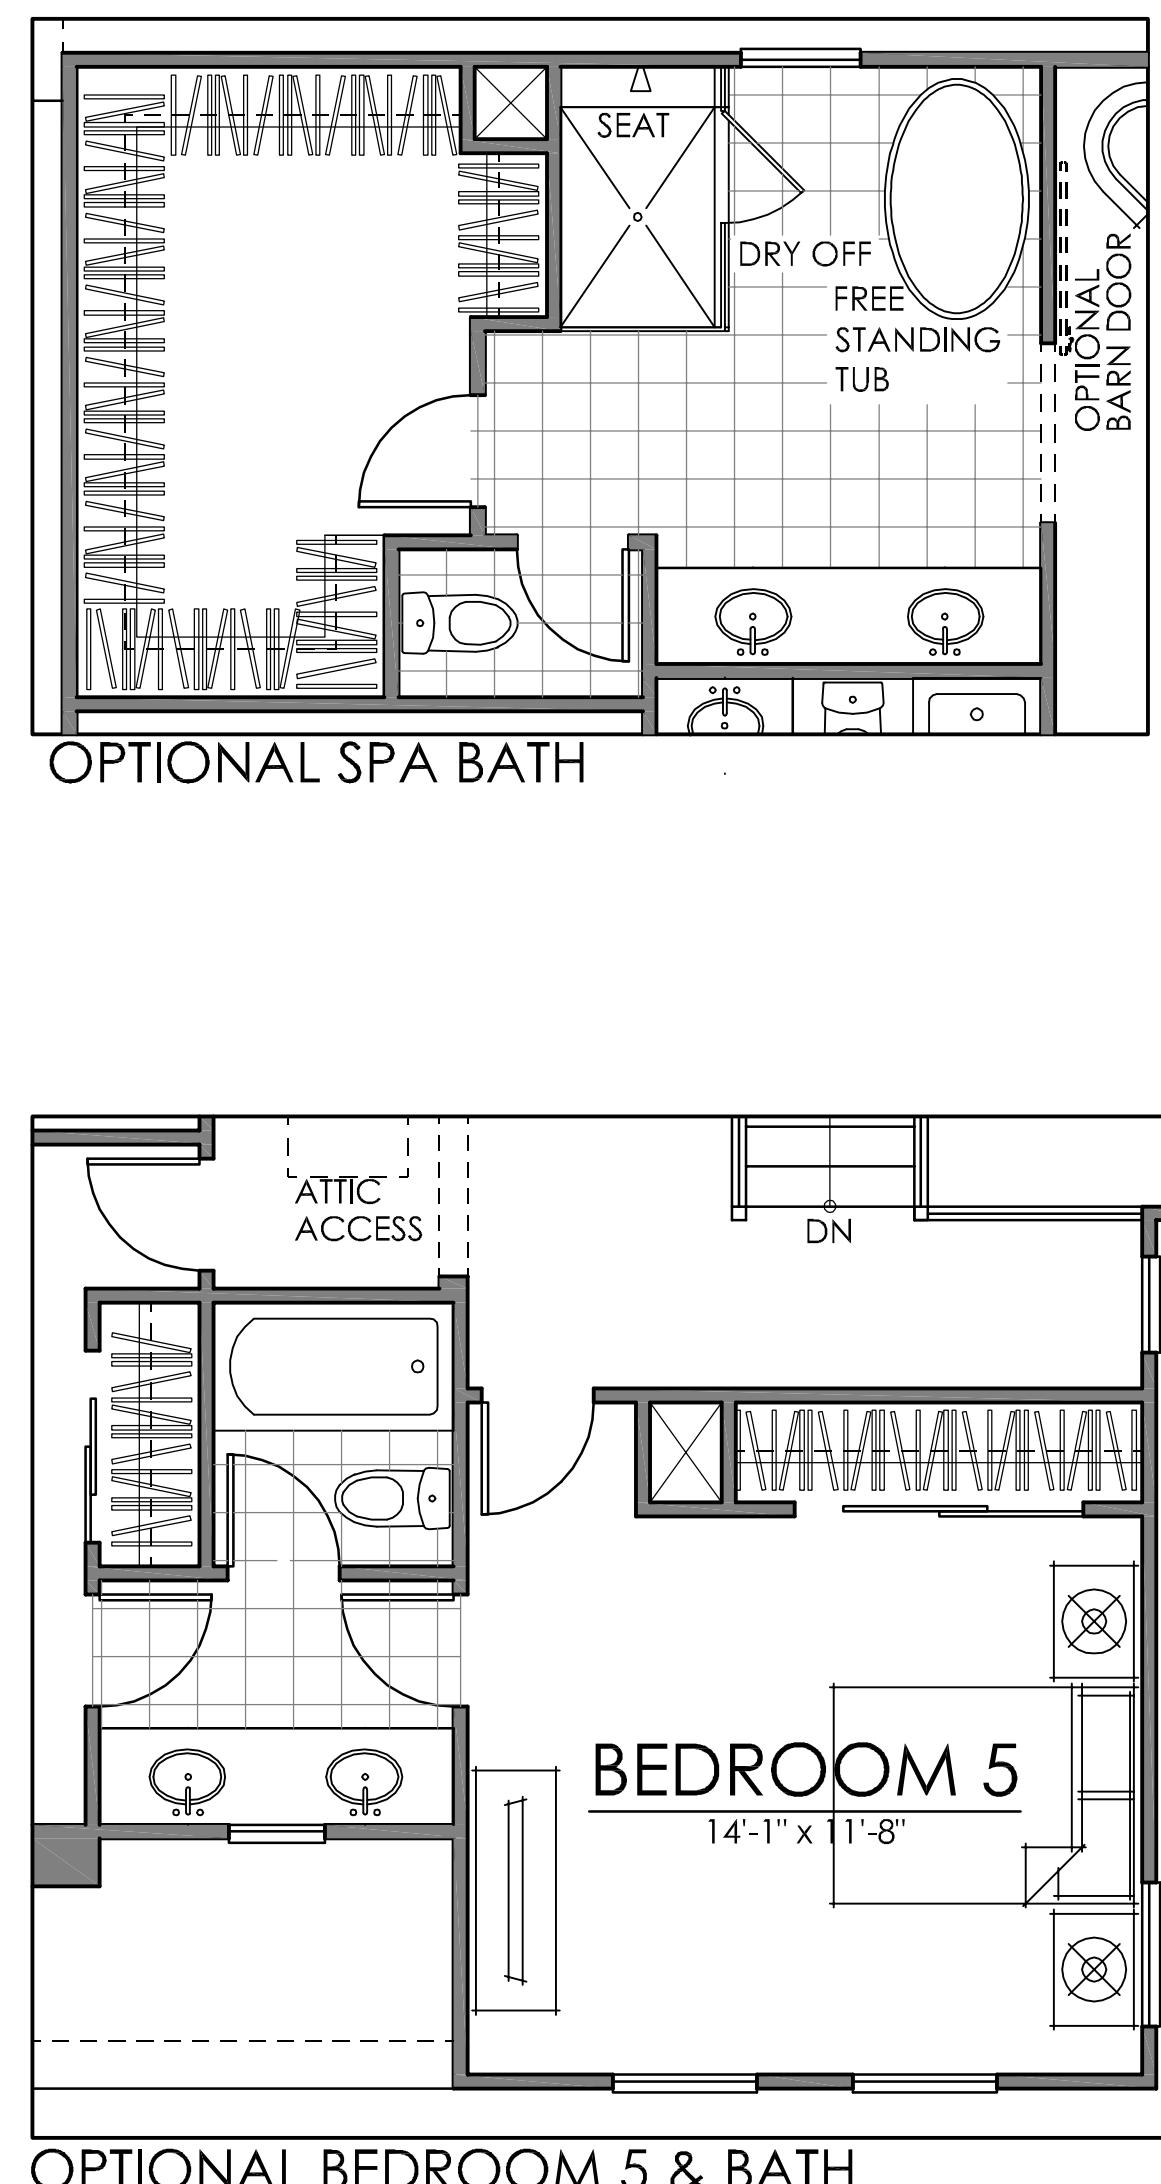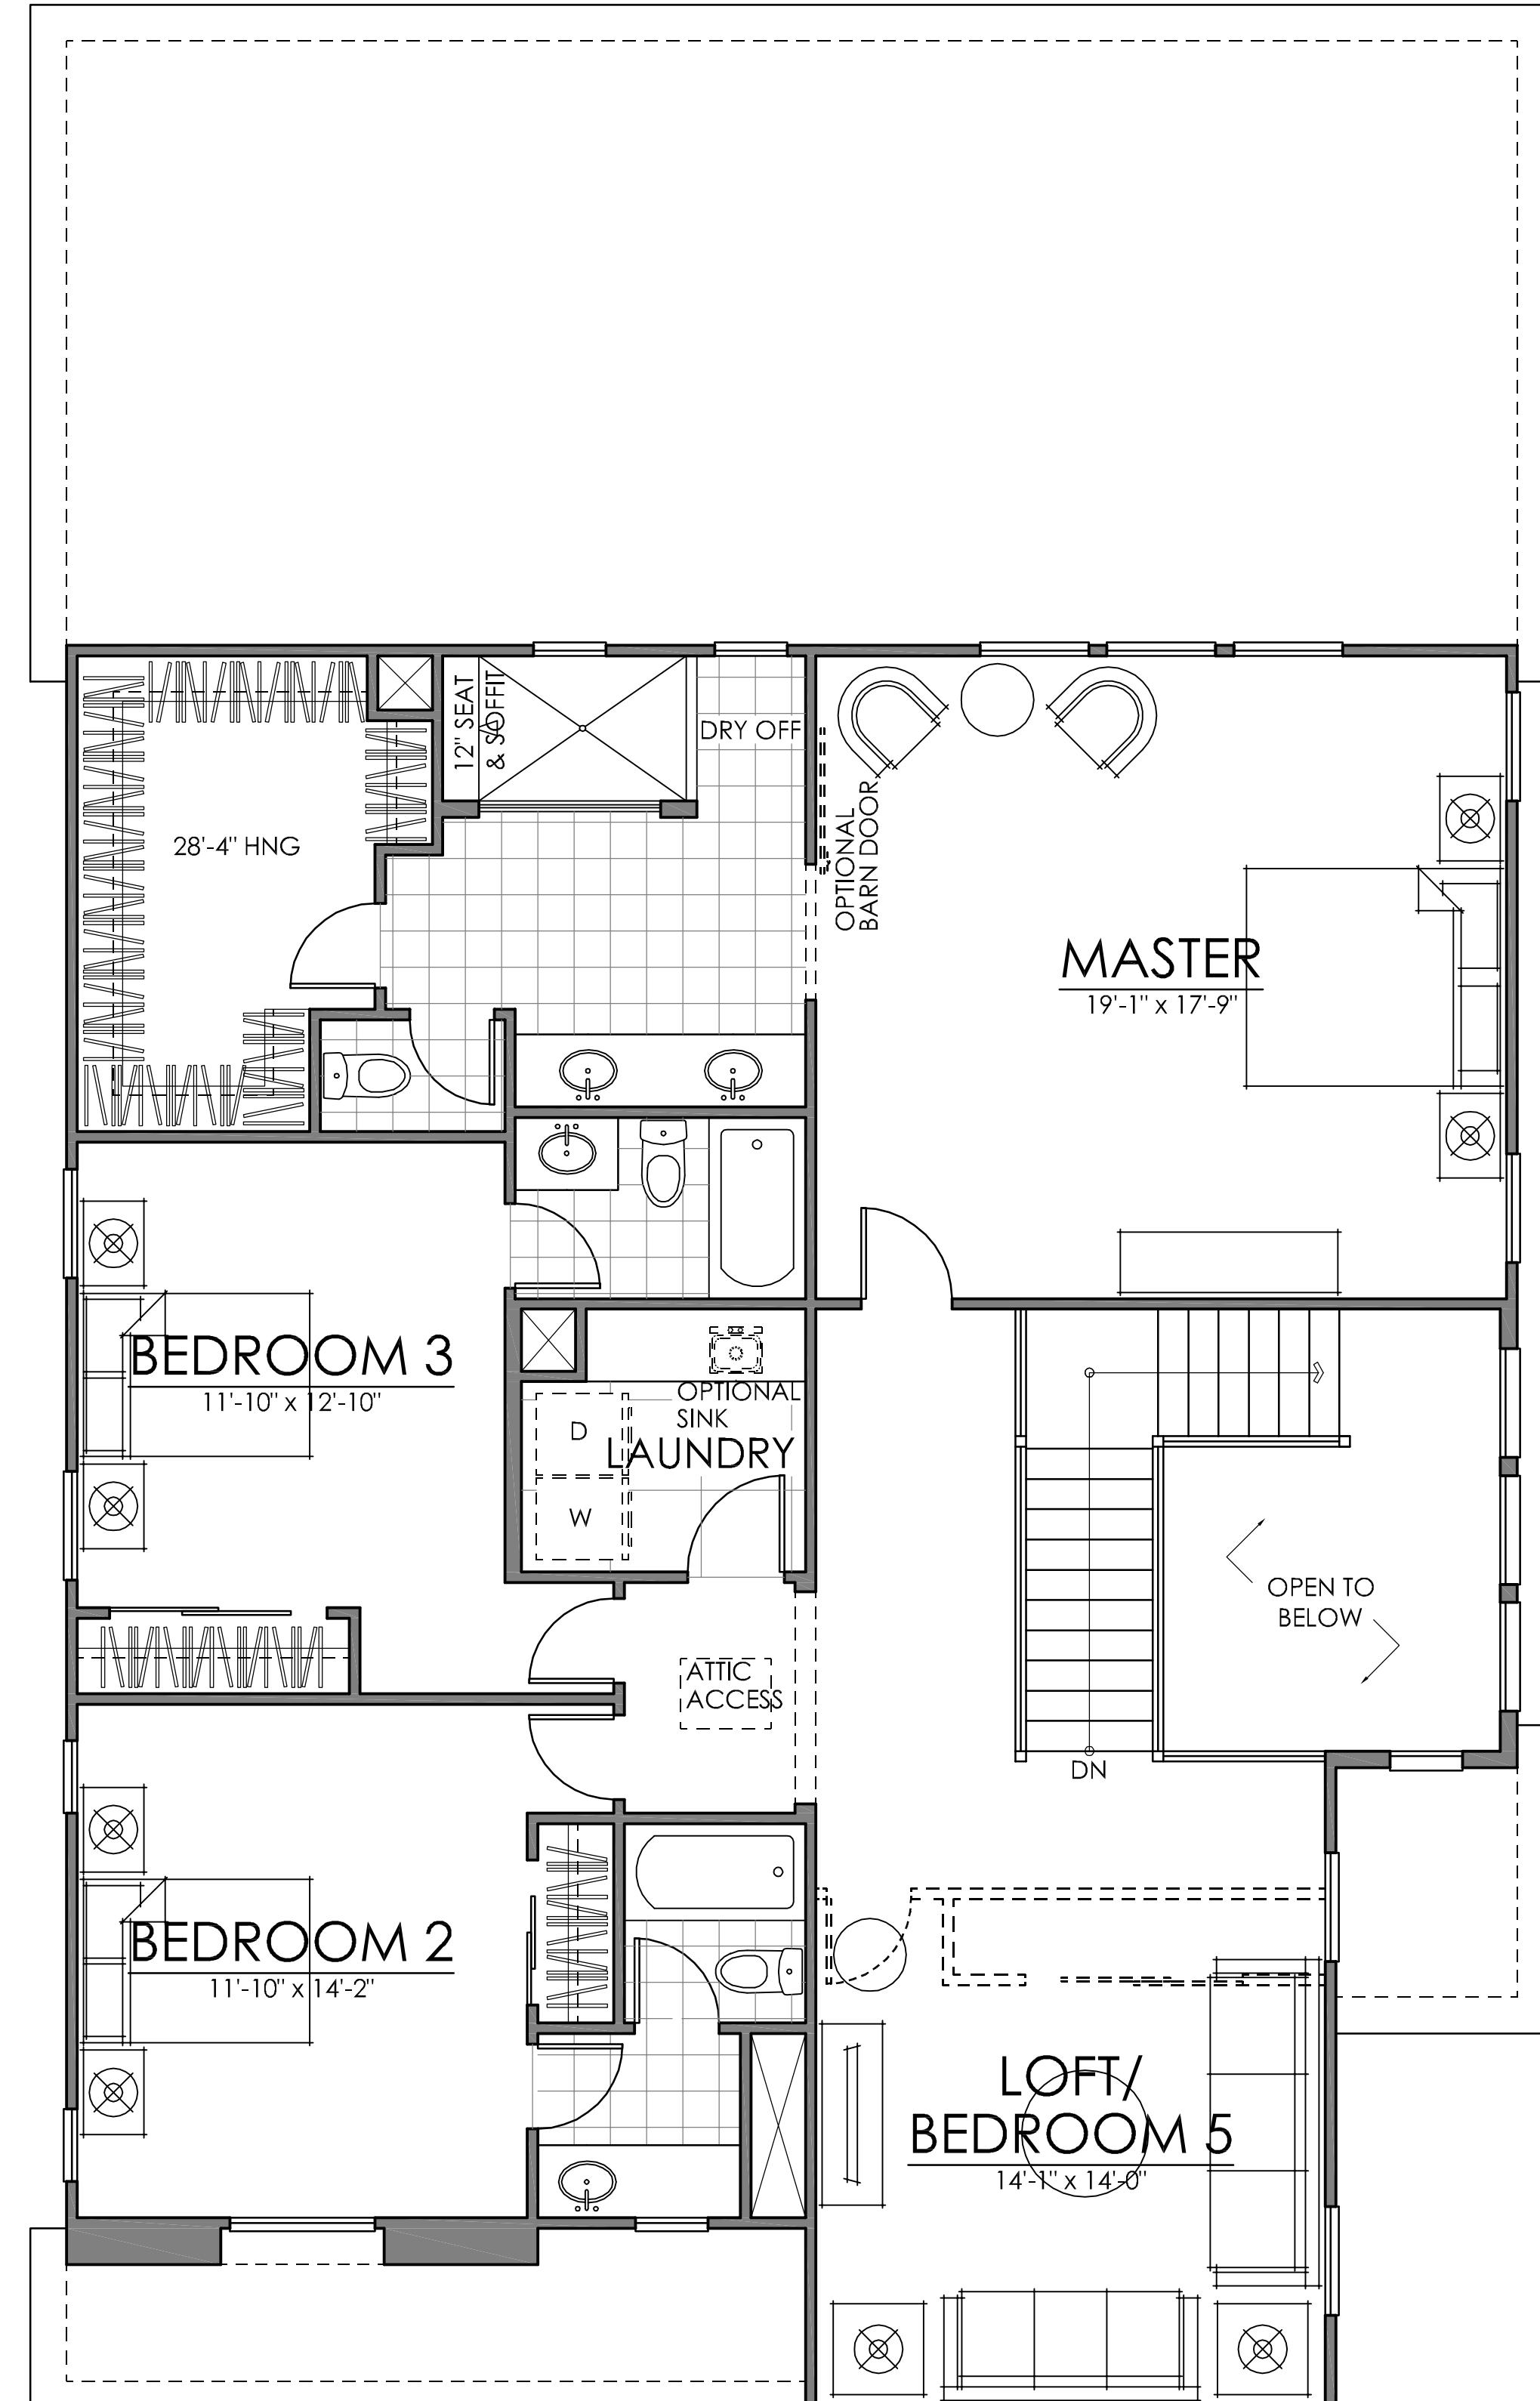

FIRST FLOOR 1677 SQ. FT.
 SECOND FLOOR 1586 SQ. FT.
 TOTAL LIVING 3263 SQ. FT.

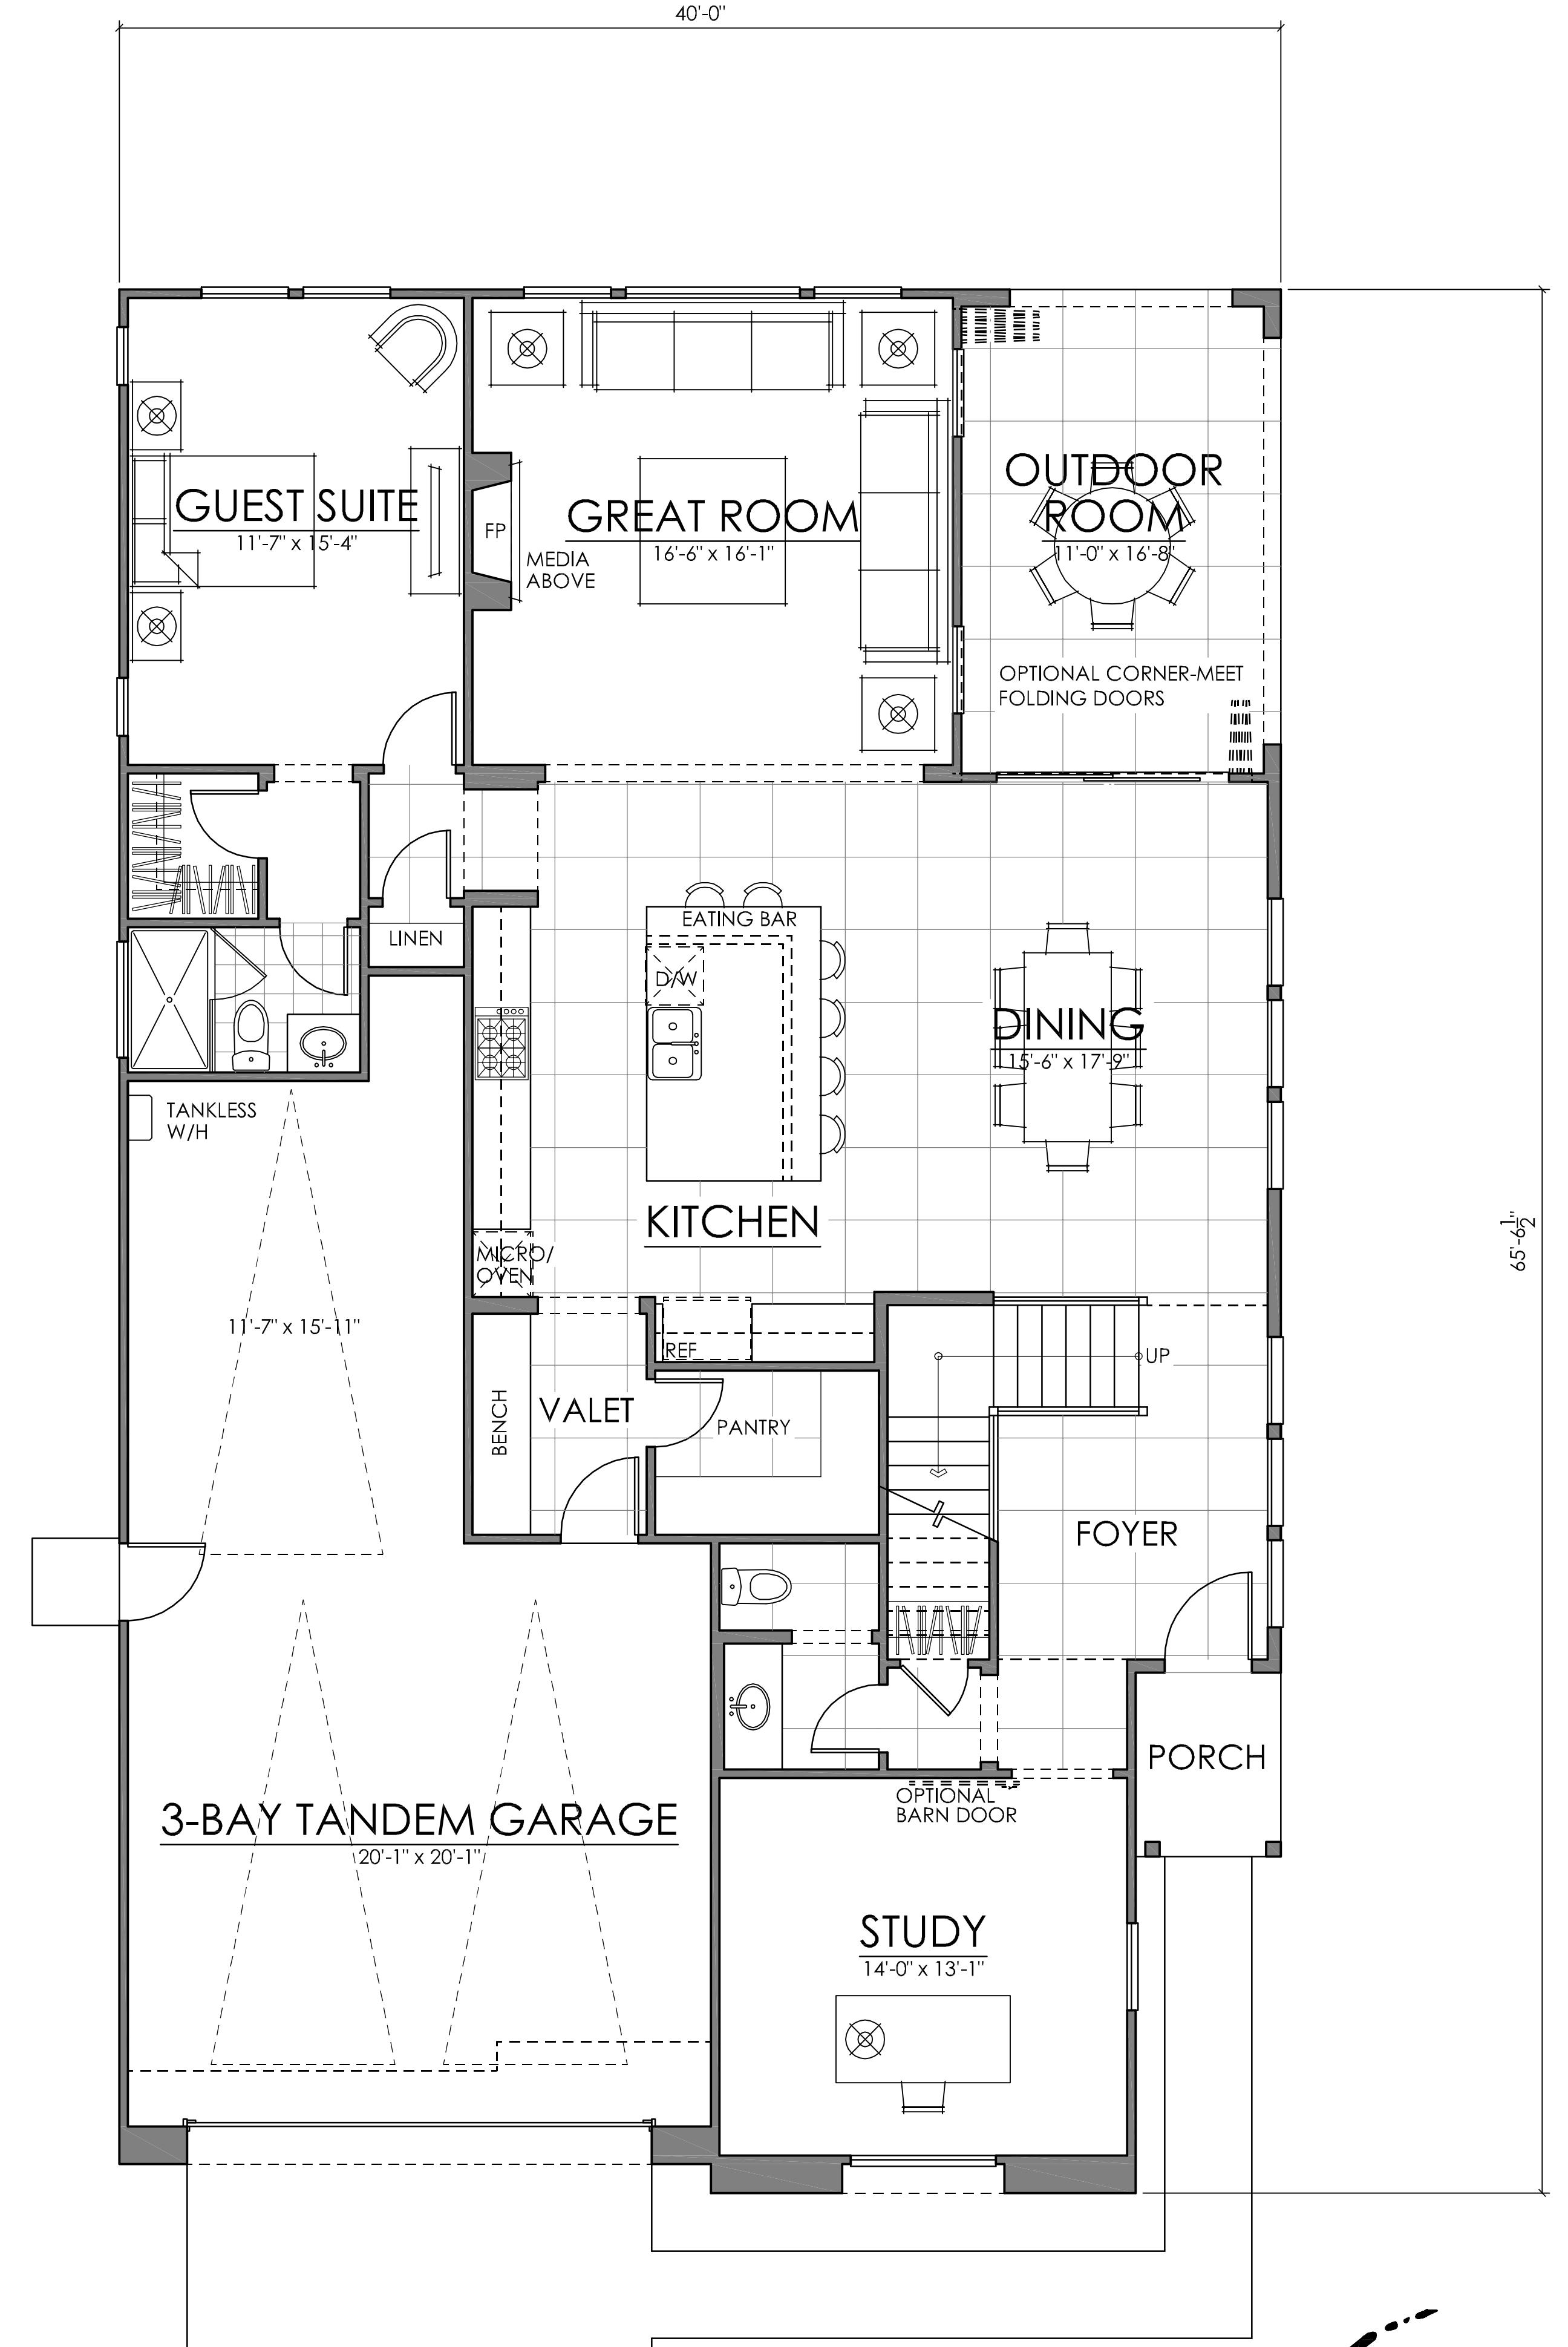

PLAN THREE | 3263 SQ. FT.

MURAI | COLRICH
 SAN MARCOS, CALIFORNIA

THESE DRAWINGS ARE INTENDED FOR DESIGN DEVELOPMENT AND PRELIMINARY STUDIES ONLY AND ARE NOT TO BE USED FOR ANY OTHER PURPOSE, SUCH AS FINAL PLOTTING OR FINAL ENGINEERING. COPYRIGHT WOODLEY ARCHITECTURAL GROUP, INC. THESE DRAWINGS MAY NOT BE USED OR DUPLICATED WITHOUT THE EXPRESS WRITTEN PERMISSION OF WOODLEY ARCHITECTURAL GROUP, INC.


02.01.16

ColRich

woodley
 architectural
 group, inc

colorado // 731 southpark dr. suite b
 littleton, co 80120 / 303 683.7231
 california // 2943 pullman st. suite a
 santa ana, ca 92705 / 949 553.8919


A17

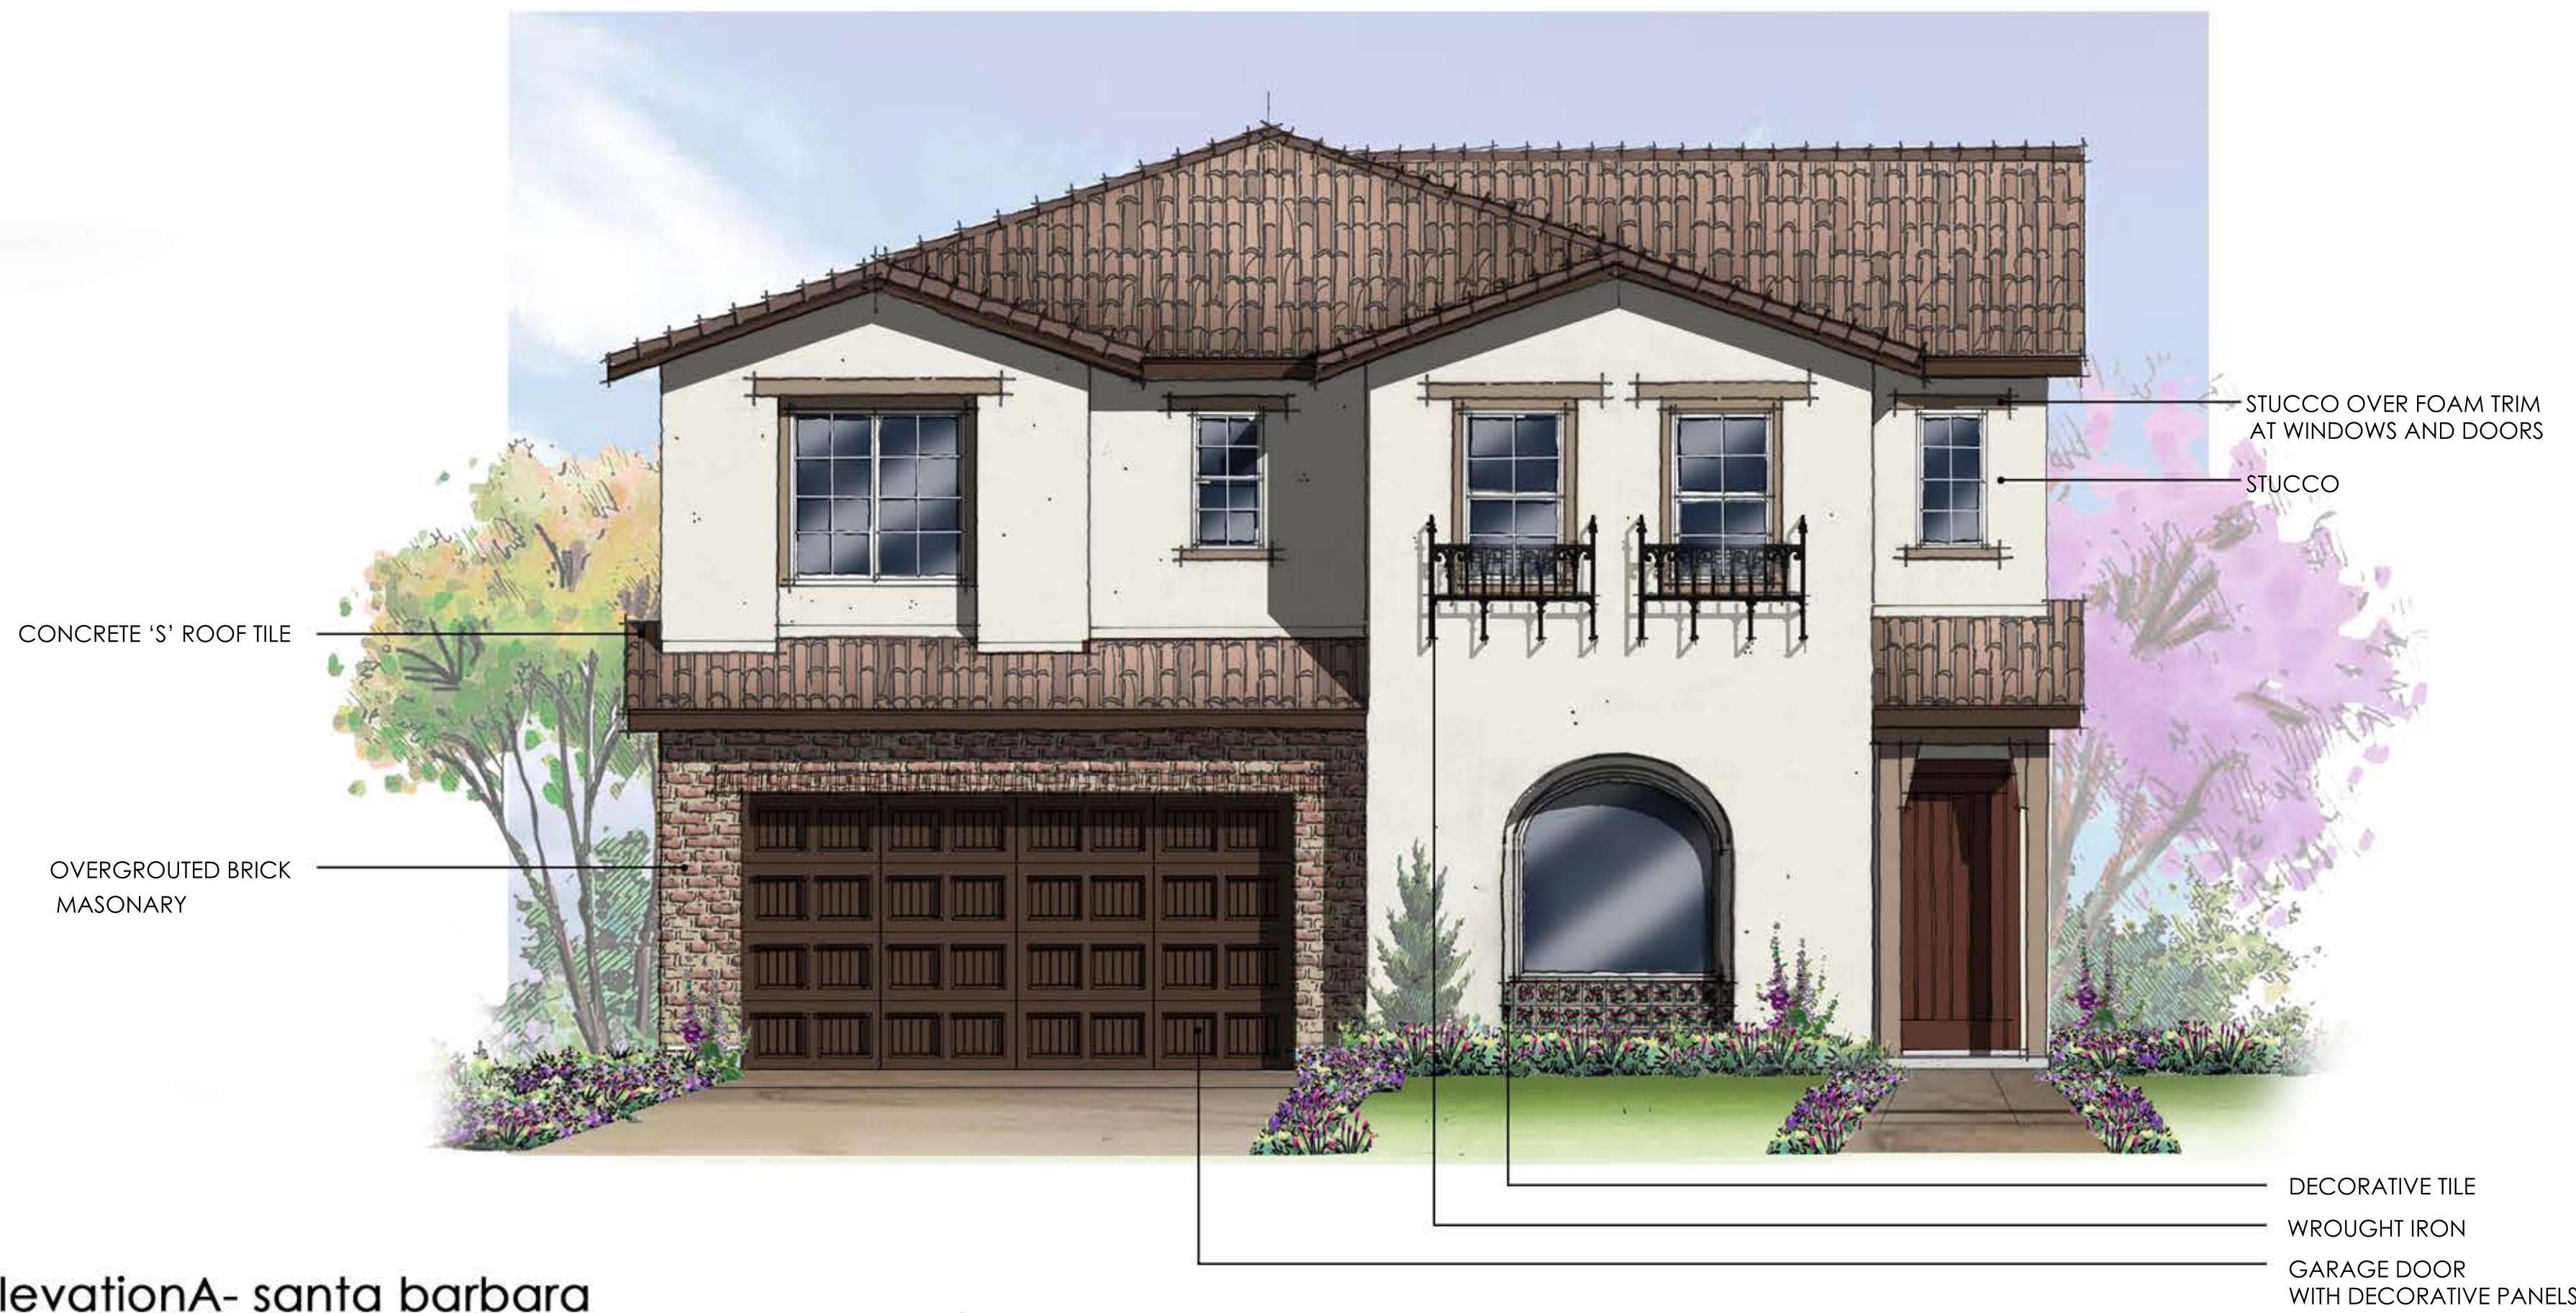


elevationA- santa barbara



elevationB- contemporary farmhouse

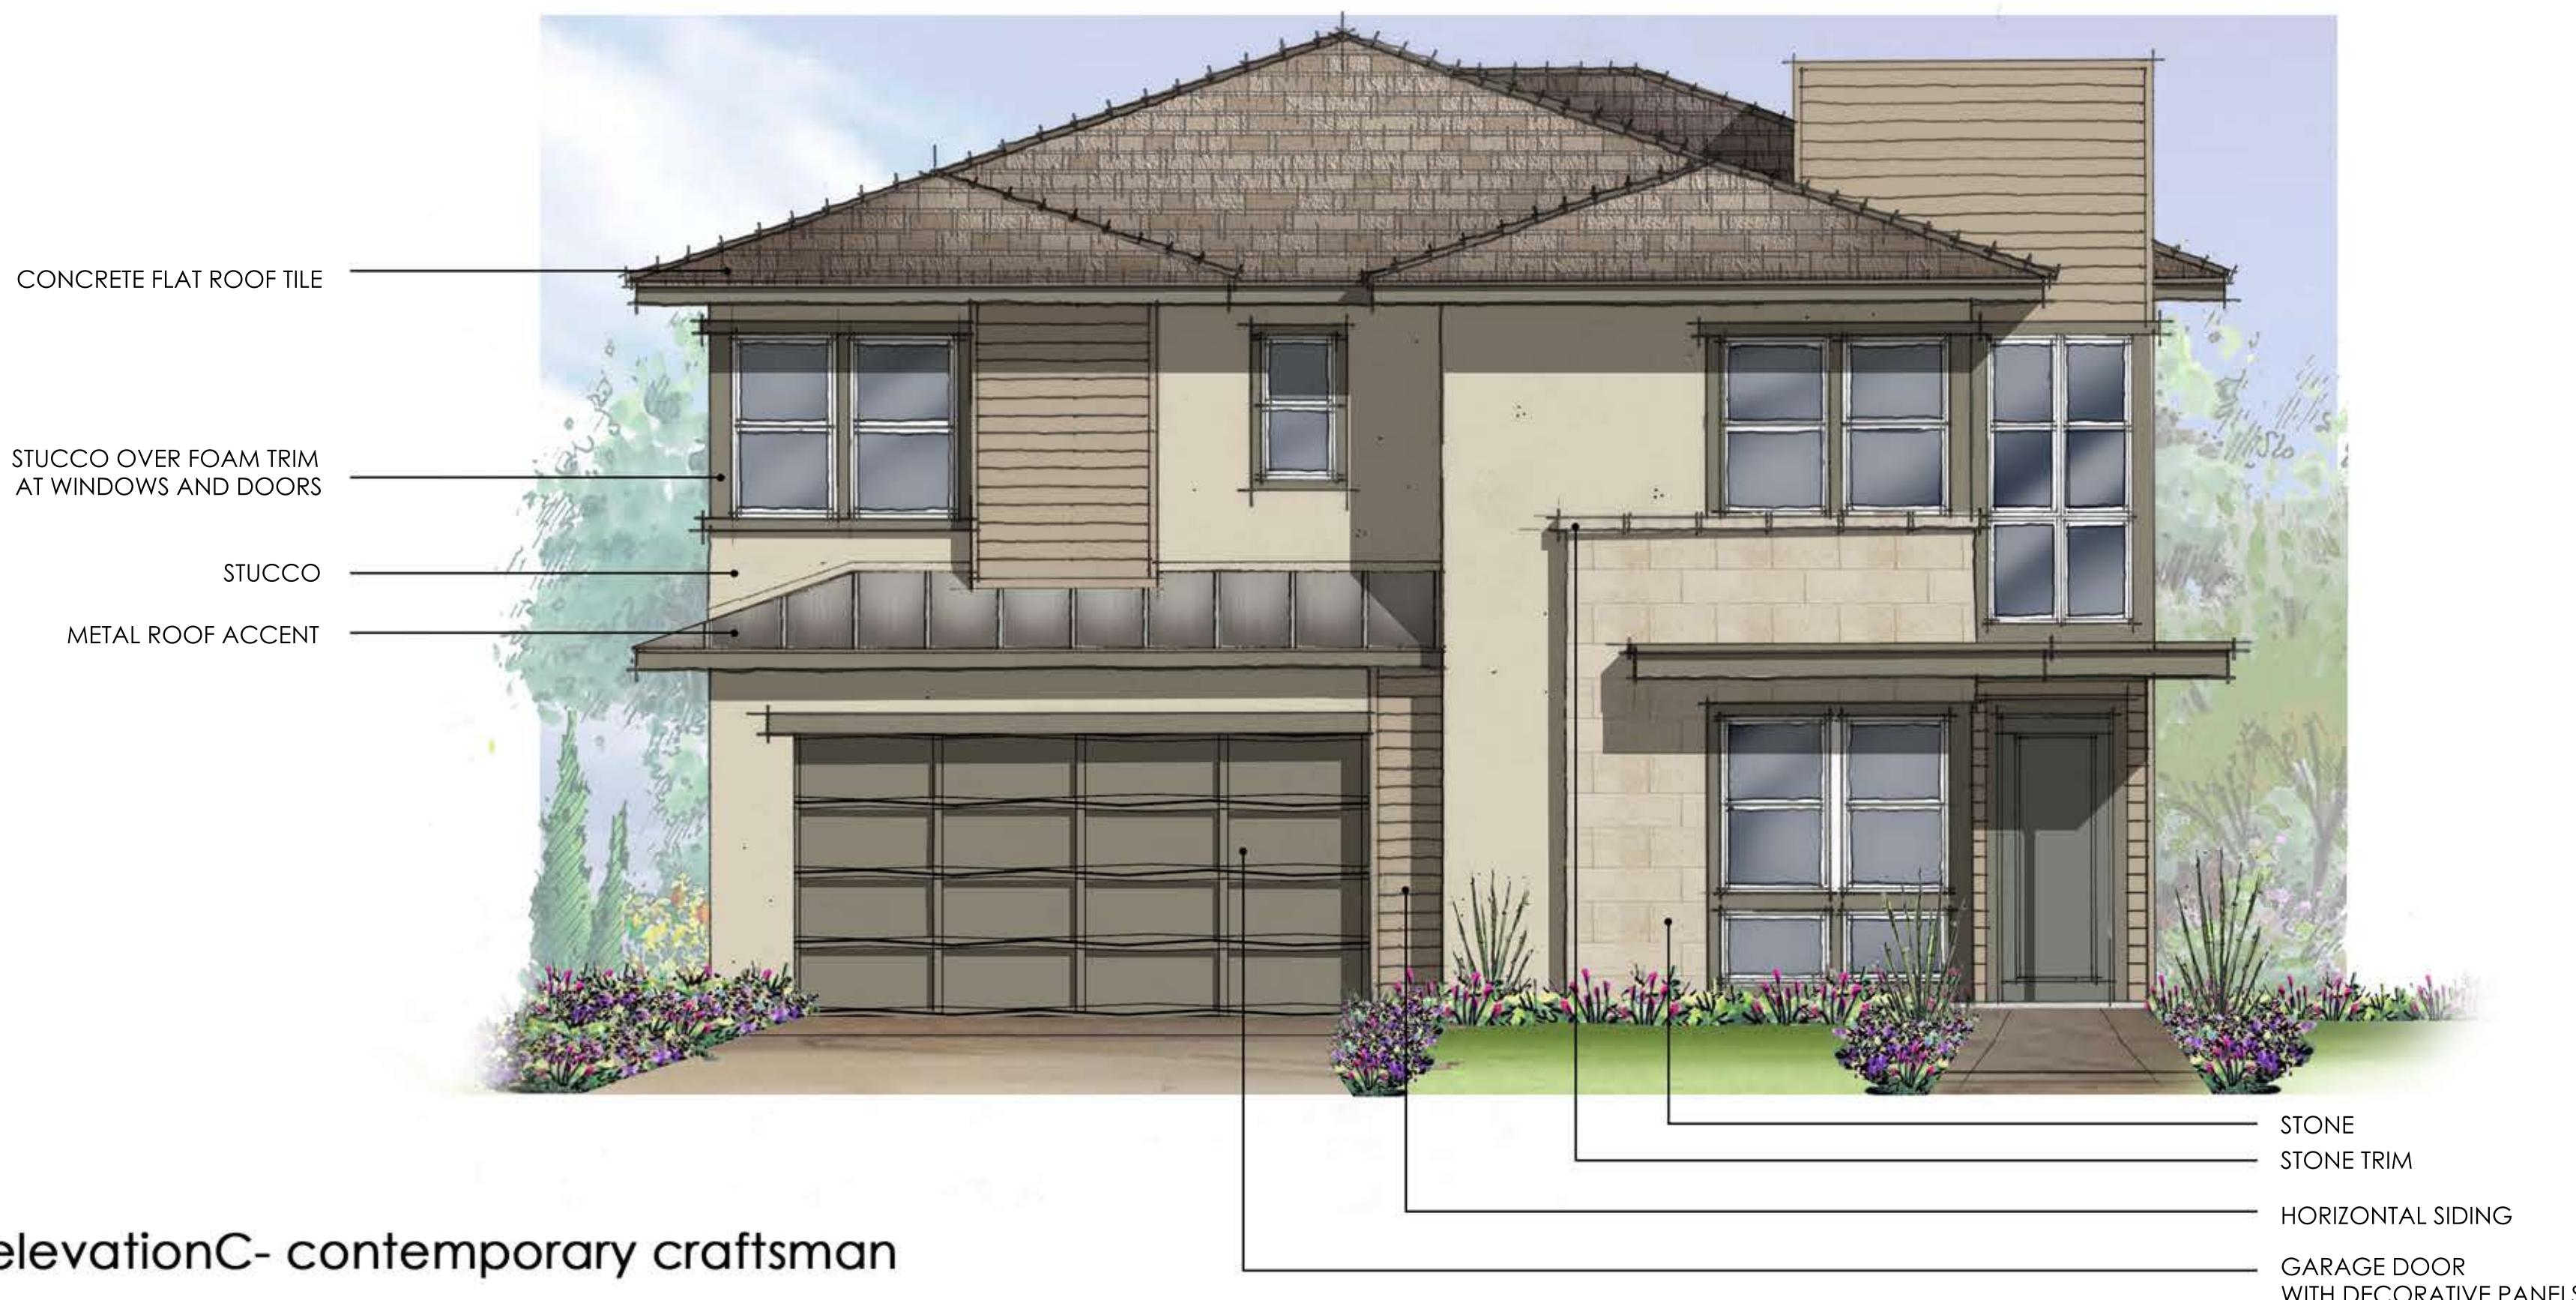

elevationC- contemporary craftsman

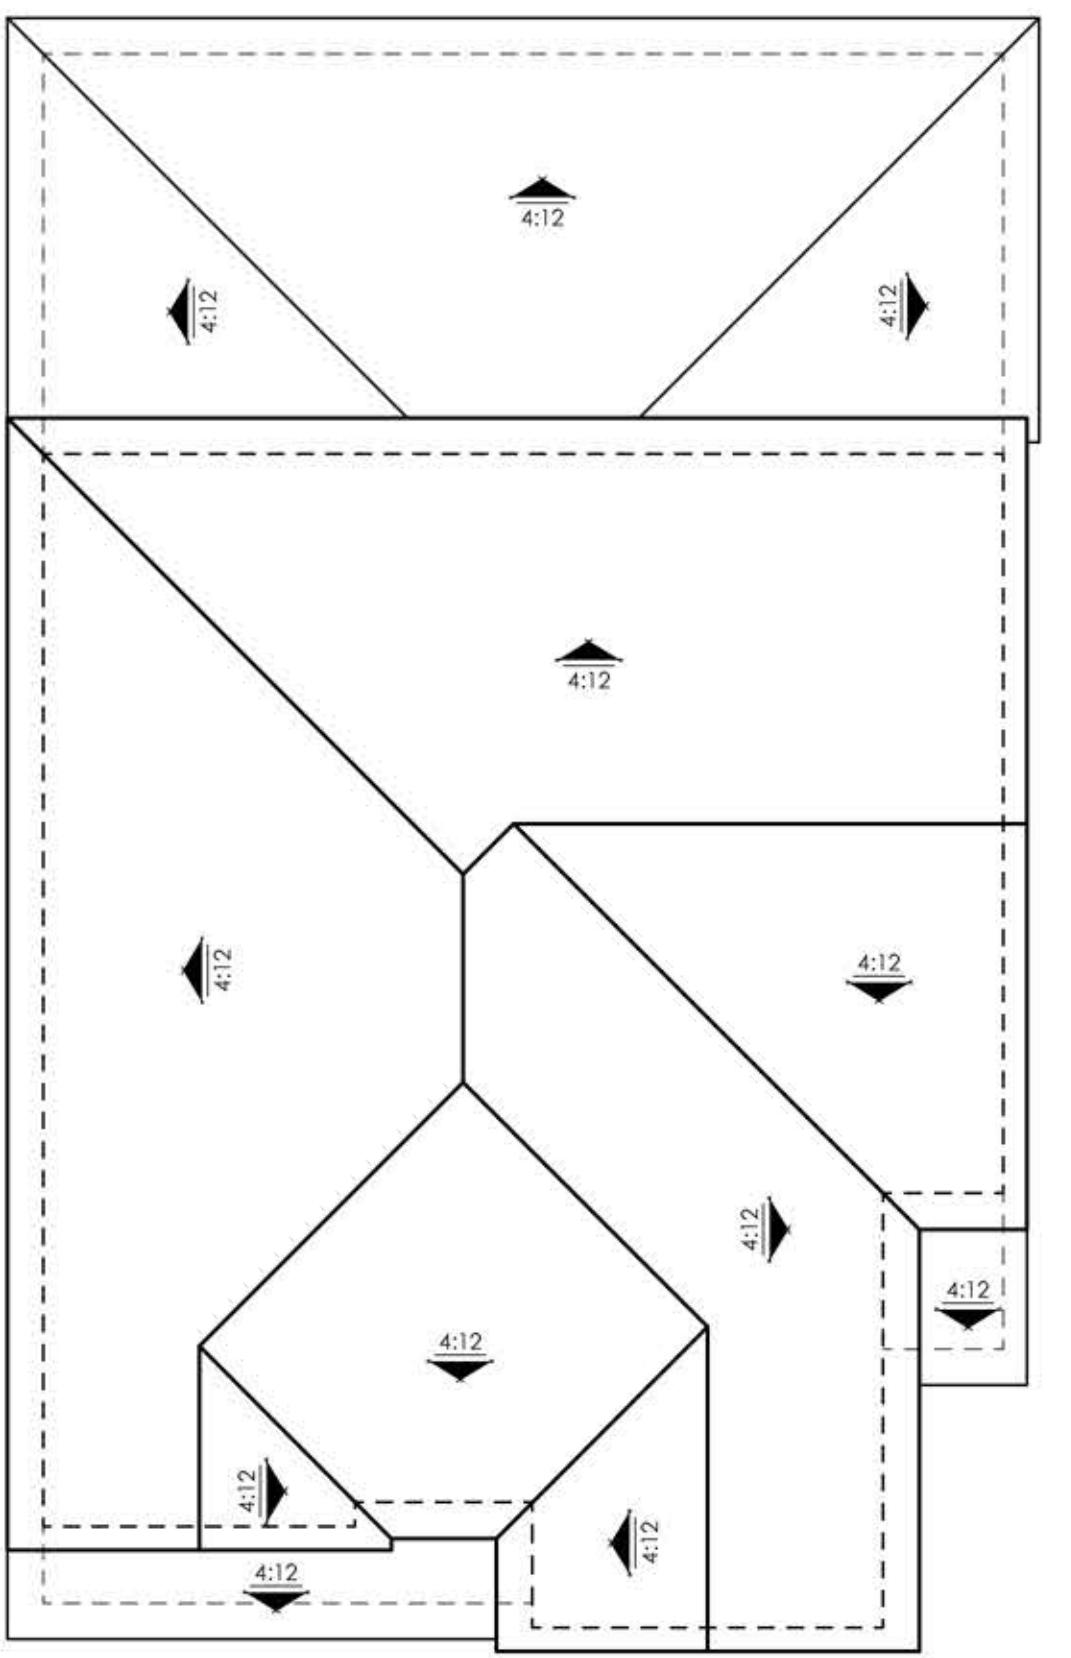

ROOF PLAN

SCALE: 1/8" = 1'-0"



RIGHT ELEVATION


SCALE: 1/4" = 1'-0"



REAR ELEVATION

SCALE: 1/4" = 1'-0"

LEFT ELEVATION

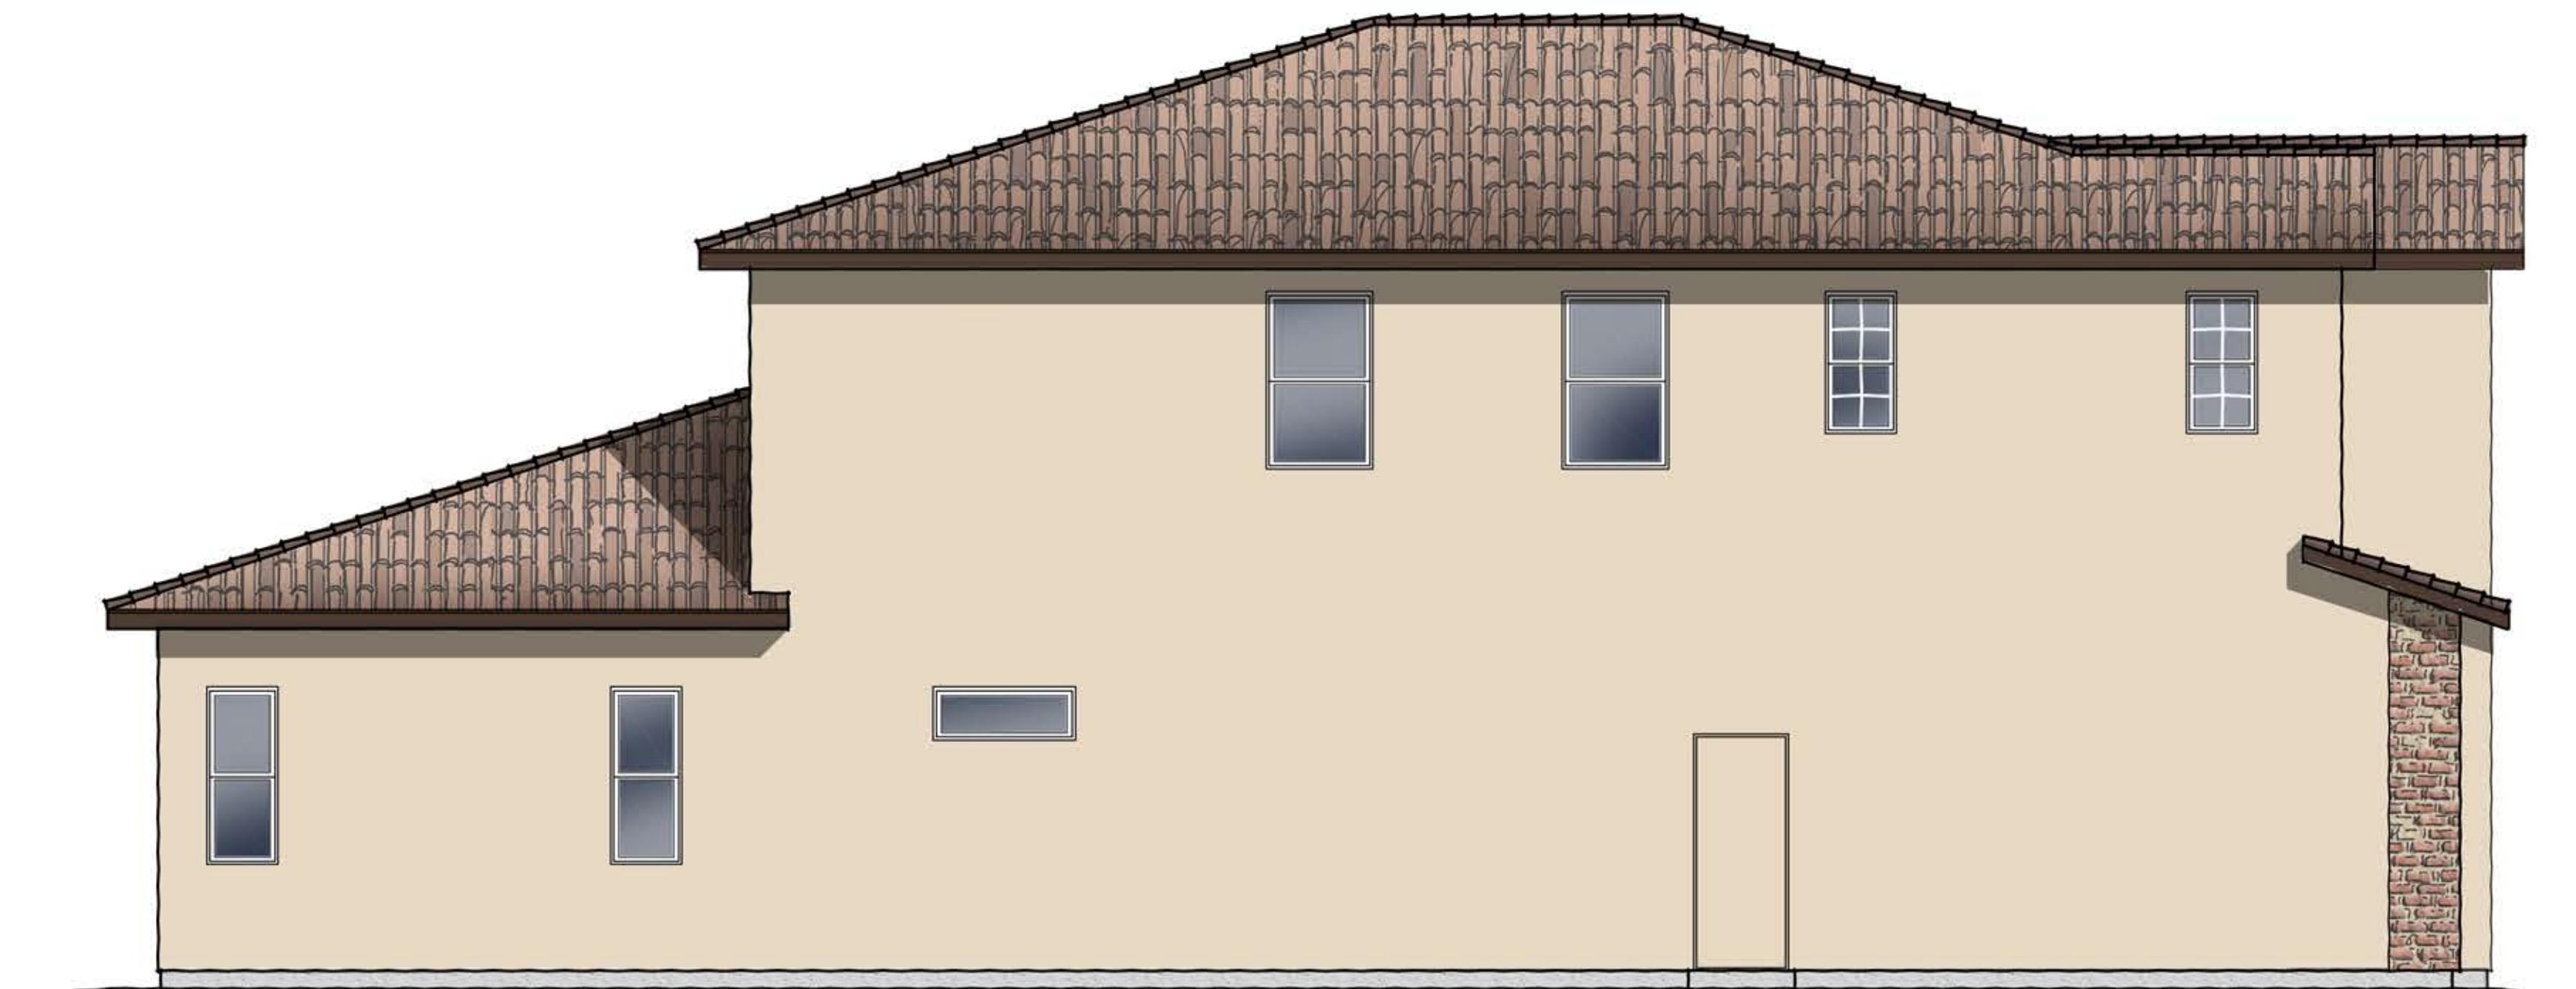


SCALE: 1/4" = 1'-0"

02.01.16




PLAN THREE | ELEVATION 'A'-SANTA BARBARA
MURAI | COLRICH
SAN MARCOS, CALIFORNIA

THESE DRAWINGS ARE INTENDED FOR DESIGN DEVELOPMENT AND PRELIMINARY STUDIES ONLY AND ARE NOT TO BE USED FOR ANY OTHER PURPOSE, SUCH AS FINAL PLOTTING OR FINAL ENGINEERING. COPYRIGHT WOODLEY ARCHITECTURAL GROUP, INC. THESE DRAWINGS MAY NOT BE USED OR DUPLICATED WITHOUT THE EXPRESS WRITTEN PERMISSION OF WOODLEY ARCHITECTURAL GROUP, INC.

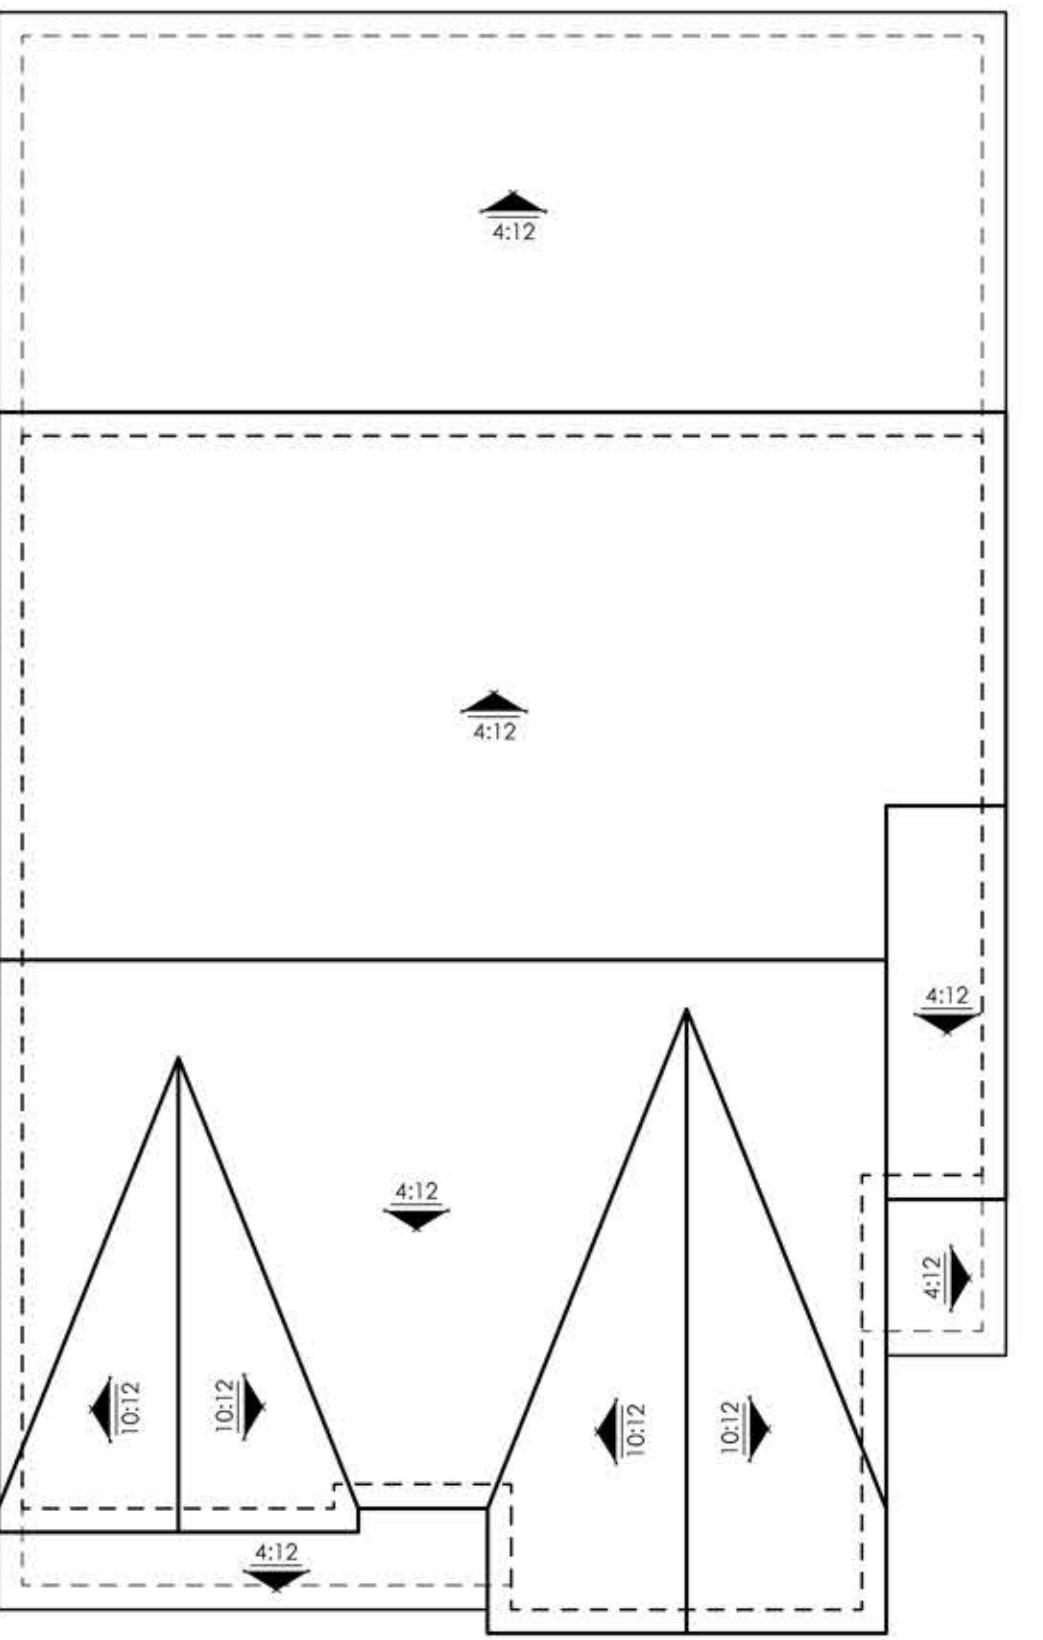

ROOF PLAN

SCALE: 1/8" = 1'-0"

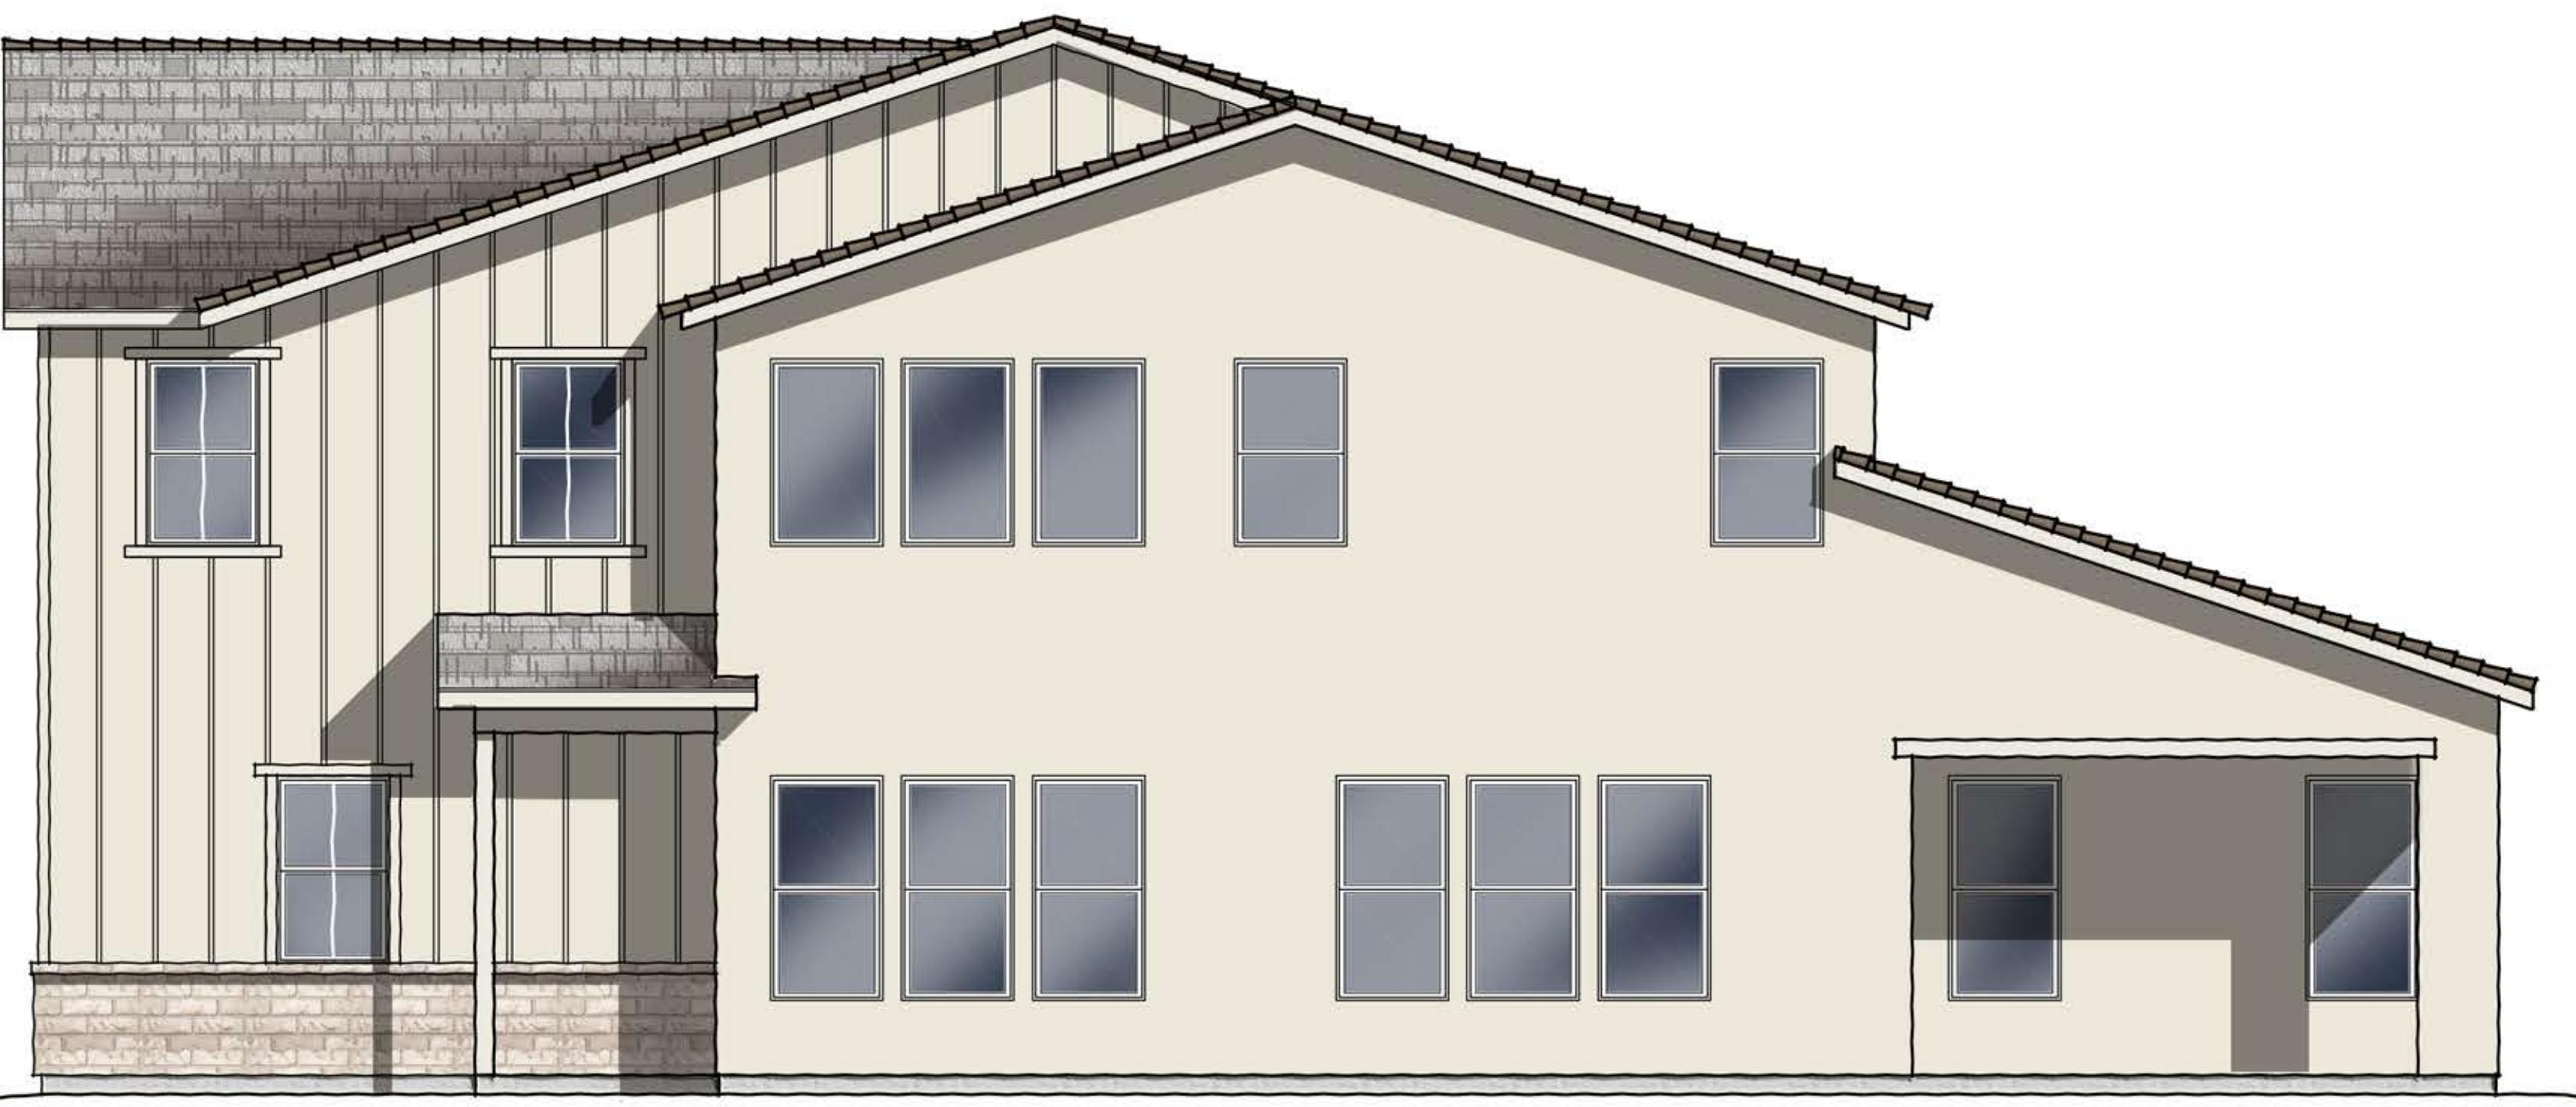

RIGHT ELEVATION

SCALE: 1/4" = 1'-0"



REAR ELEVATION

SCALE: 1/4" = 1'-0"



LEFT ELEVATION

SCALE: 1/4" = 1'-0"


02.01.16



PLAN THREE | ELEVATION 'B'-CONTEMPORARY FARMHOUSE

MURAI | COLRICH
SAN MARCOS, CALIFORNIA

THESE DRAWINGS ARE INTENDED FOR DESIGN DEVELOPMENT AND PRELIMINARY STUDIES ONLY AND ARE NOT TO BE USED FOR ANY OTHER PURPOSE, SUCH AS FINAL PLOTTING OR FINAL ENGINEERING. COPYRIGHT WOODLEY ARCHITECTURAL GROUP, INC. THESE DRAWINGS MAY NOT BE USED OR DUPLICATED WITHOUT THE EXPRESS WRITTEN PERMISSION OF WOODLEY ARCHITECTURAL GROUP, INC.

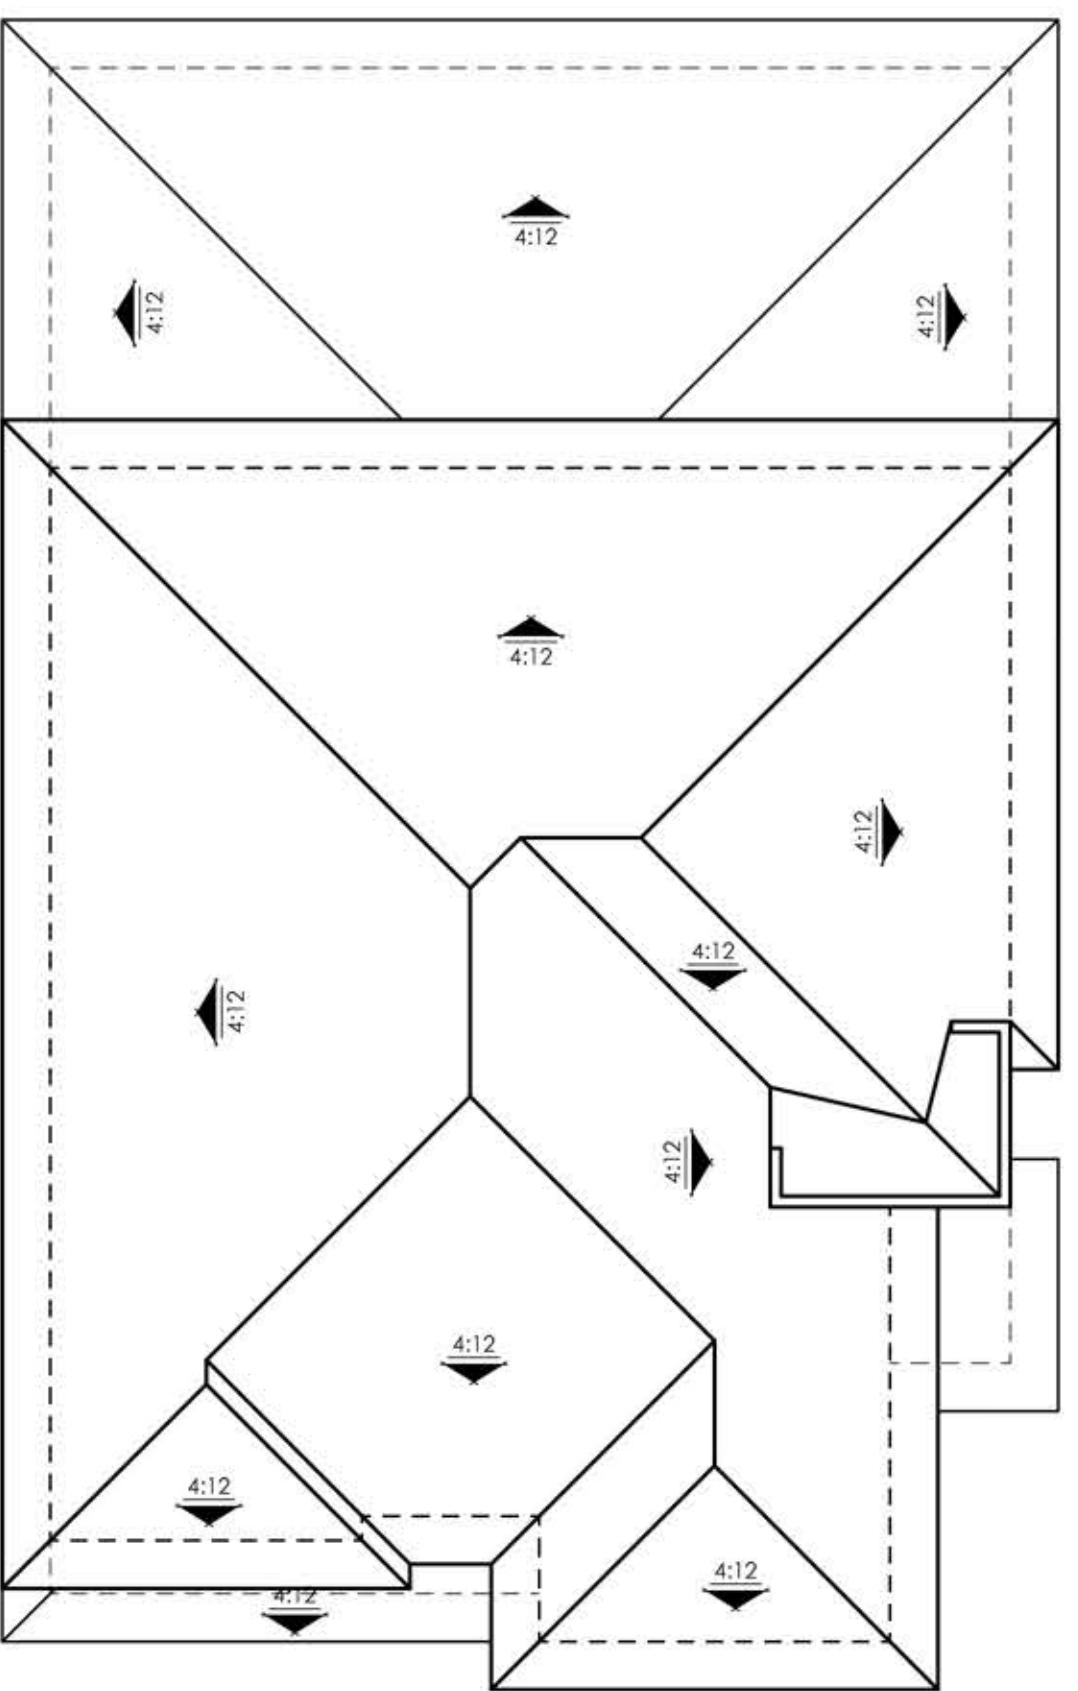

ROOF PLAN

SCALE: 1/8" = 1'-0"




RIGHT ELEVATION

SCALE: 1/4" = 1'-0"



REAR ELEVATION

SCALE: 1/4" = 1'-0"

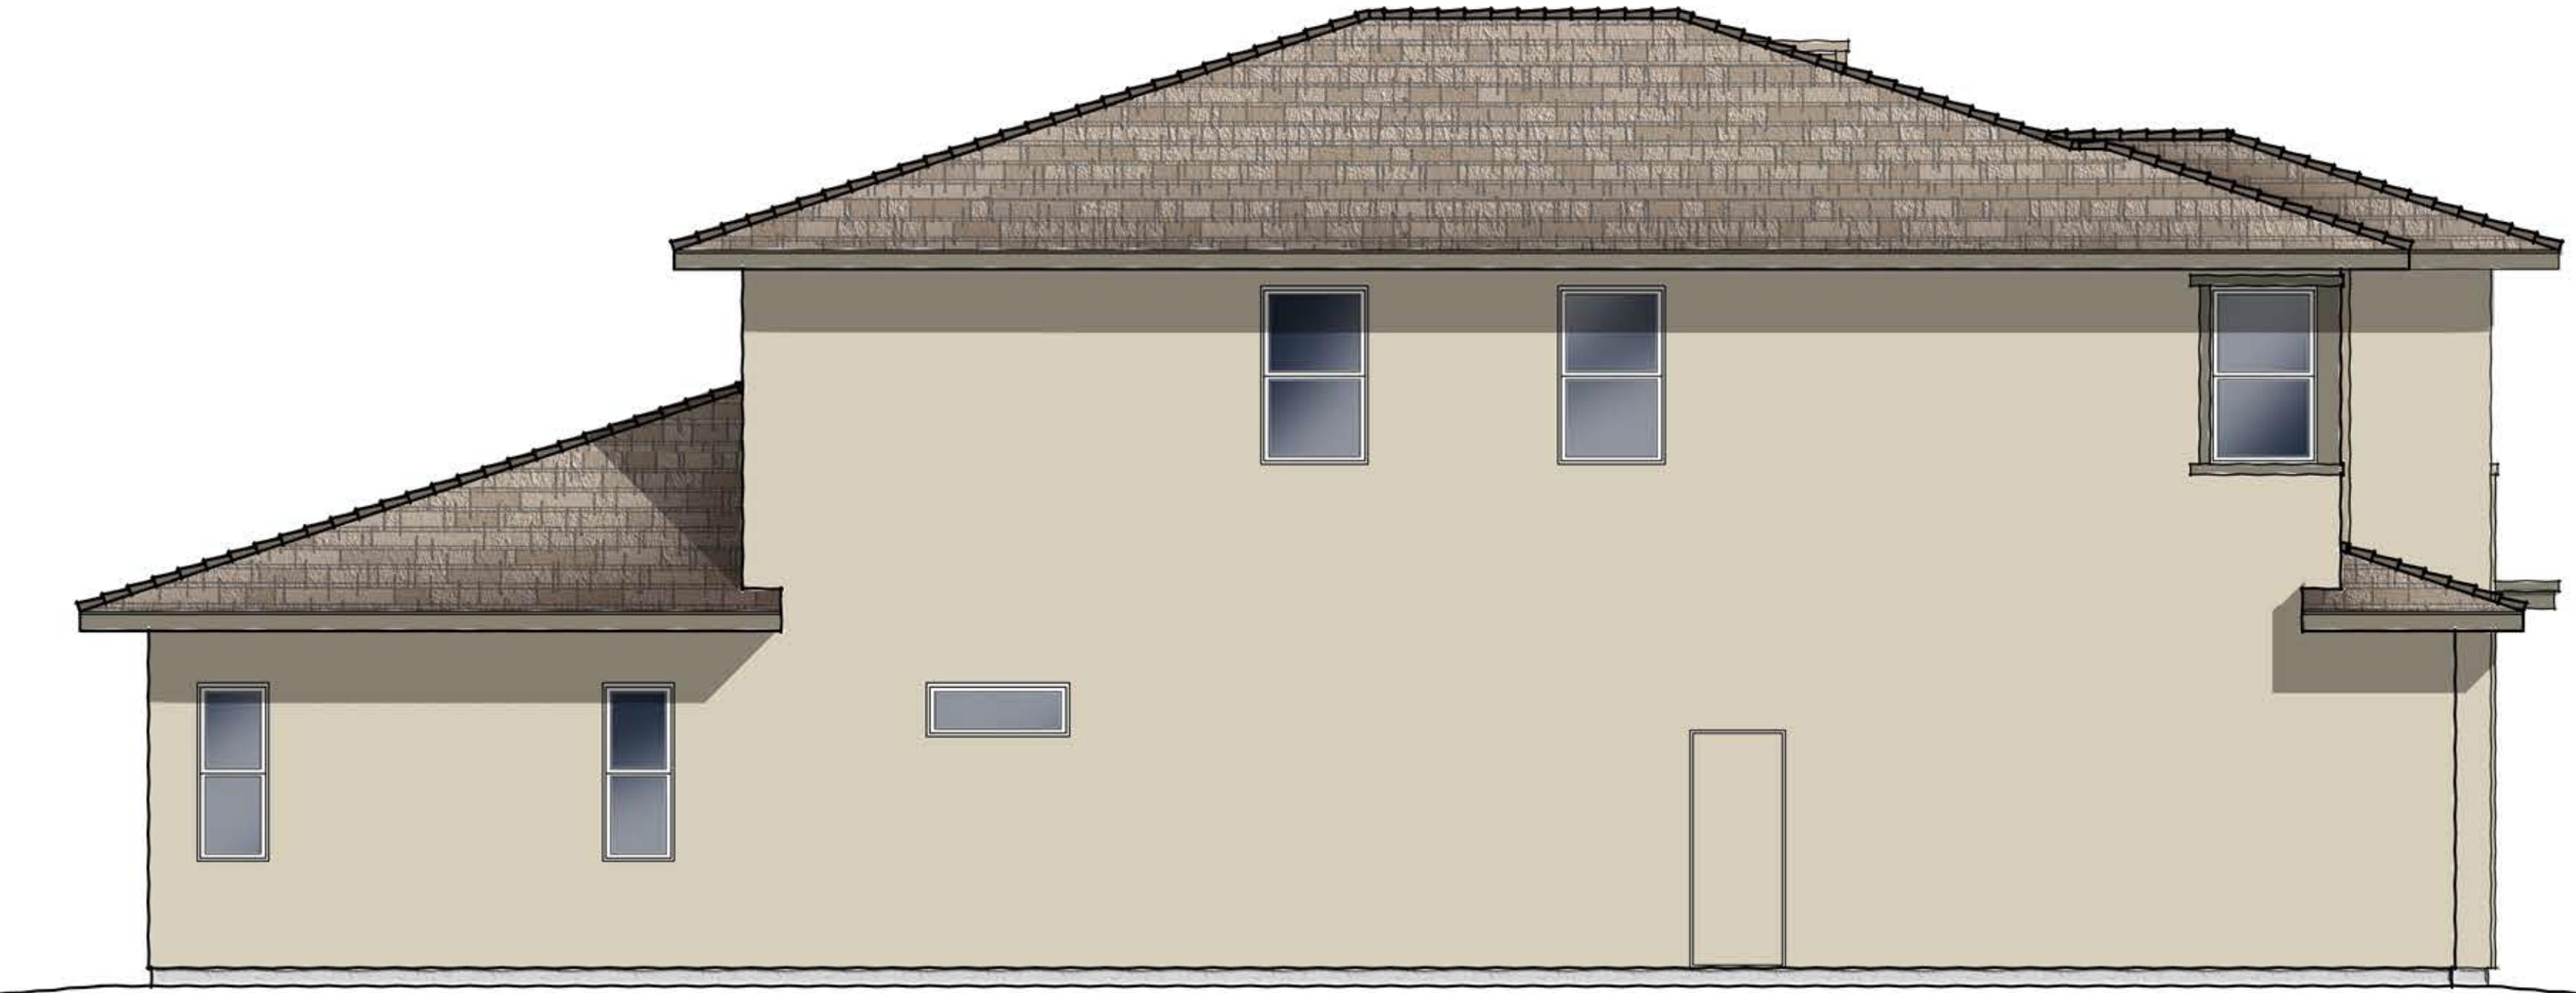

LEFT ELEVATION

SCALE: 1/4" = 1'-0"


02.01.16



PLAN THREE | ELEVATION 'C'-CONTEMPORARY CRAFTSMAN

MURAI | COLRICH
SAN MARCOS, CALIFORNIA

THESE DRAWINGS ARE INTENDED FOR DESIGN DEVELOPMENT AND PRELIMINARY STUDIES ONLY AND ARE NOT TO BE USED FOR ANY OTHER PURPOSE, SUCH AS FINAL PLOTTING OR FINAL ENGINEERING. COPYRIGHT WOODLEY ARCHITECTURAL GROUP, INC. THESE DRAWINGS MAY NOT BE USED OR DUPLICATED WITHOUT THE EXPRESS WRITTEN PERMISSION OF WOODLEY ARCHITECTURAL GROUP, INC.

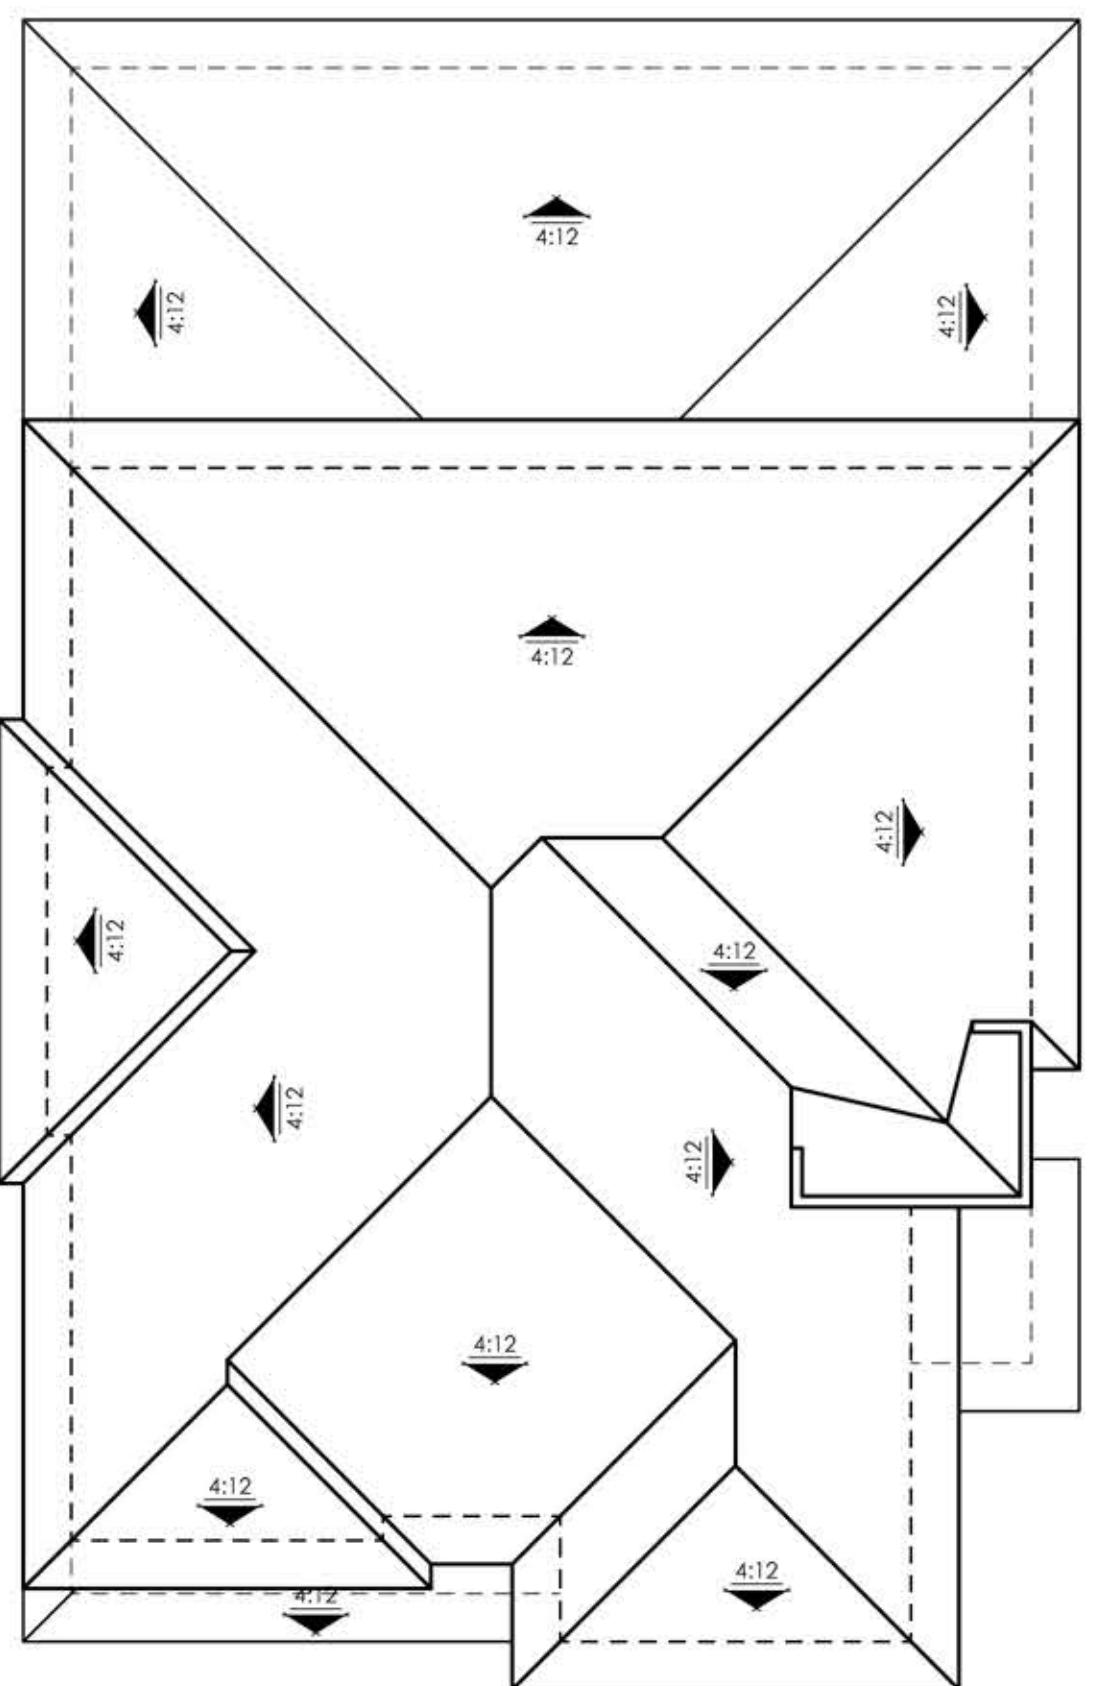

ROOF PLAN

SCALE: 1/8" = 1'-0"




RIGHT ELEVATION

SCALE: 1/4" = 1'-0"



REAR ELEVATION

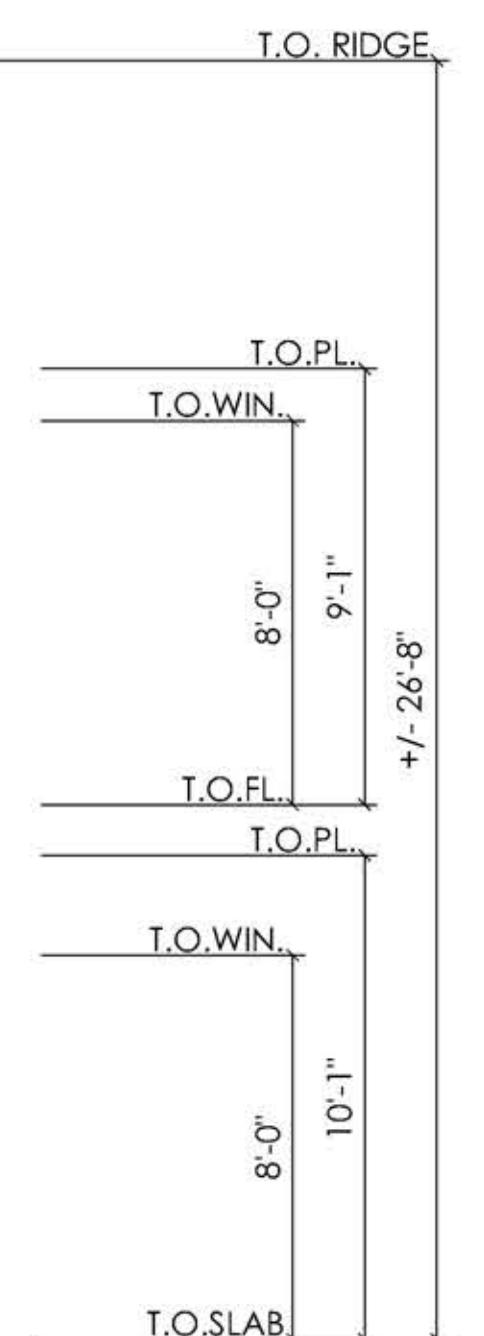

SCALE: 1/4" = 1'-0"



LEFT ELEVATION

SCALE: 1/4" = 1'-0"

02.01.16



PLAN THREE | ELEVATION 'C' ENHANCED-CONTEMPORARY CRAFTSMAN

MURAI | COLRICH
SAN MARCOS, CALIFORNIA

THESE DRAWINGS ARE INTENDED FOR DESIGN DEVELOPMENT AND PRELIMINARY STUDIES ONLY AND ARE NOT TO BE USED FOR ANY OTHER PURPOSE, SUCH AS FINAL PLOTTING OR FINAL ENGINEERING. COPYRIGHT WOODLEY ARCHITECTURAL GROUP, INC. THESE DRAWINGS MAY NOT BE USED OR DUPLICATED WITHOUT THE EXPRESS WRITTEN PERMISSION OF WOODLEY ARCHITECTURAL GROUP, INC.