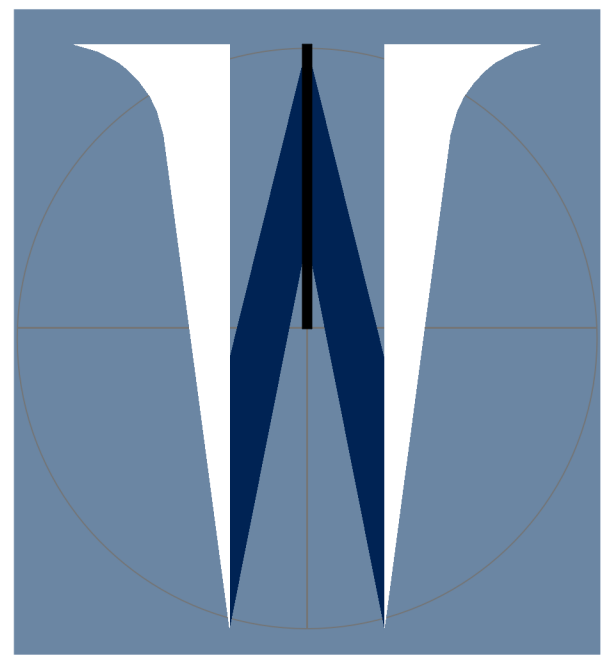


Creekside


Assisted Living

Developmental Design Review Package

[illegible]

Whitfield
Associates, Inc.
24691 Del Prado, Suite 201, Dana Point, CA 92629
Phone: 949.234.1950

www.waarch.com
architecture | planning | interior design

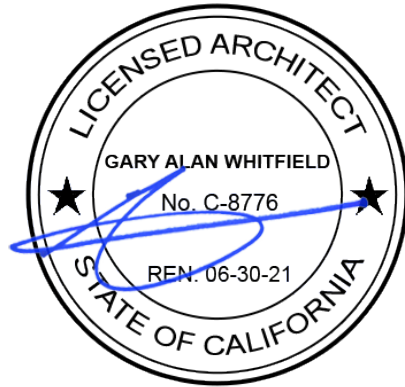

PROJECT TITLE:

Creekside
Assisted Living

SAN MARCOS, CA
APN 220 - 063 - 03
APN 220 - 063 - 05

SHEET TITLE:

COVER SHEET

PROJECT NUMBER:

2019-0024


SCALE

DRAWN BY: K1

PLOT DATE: 2019.05.04

SHEET NUMBER


A

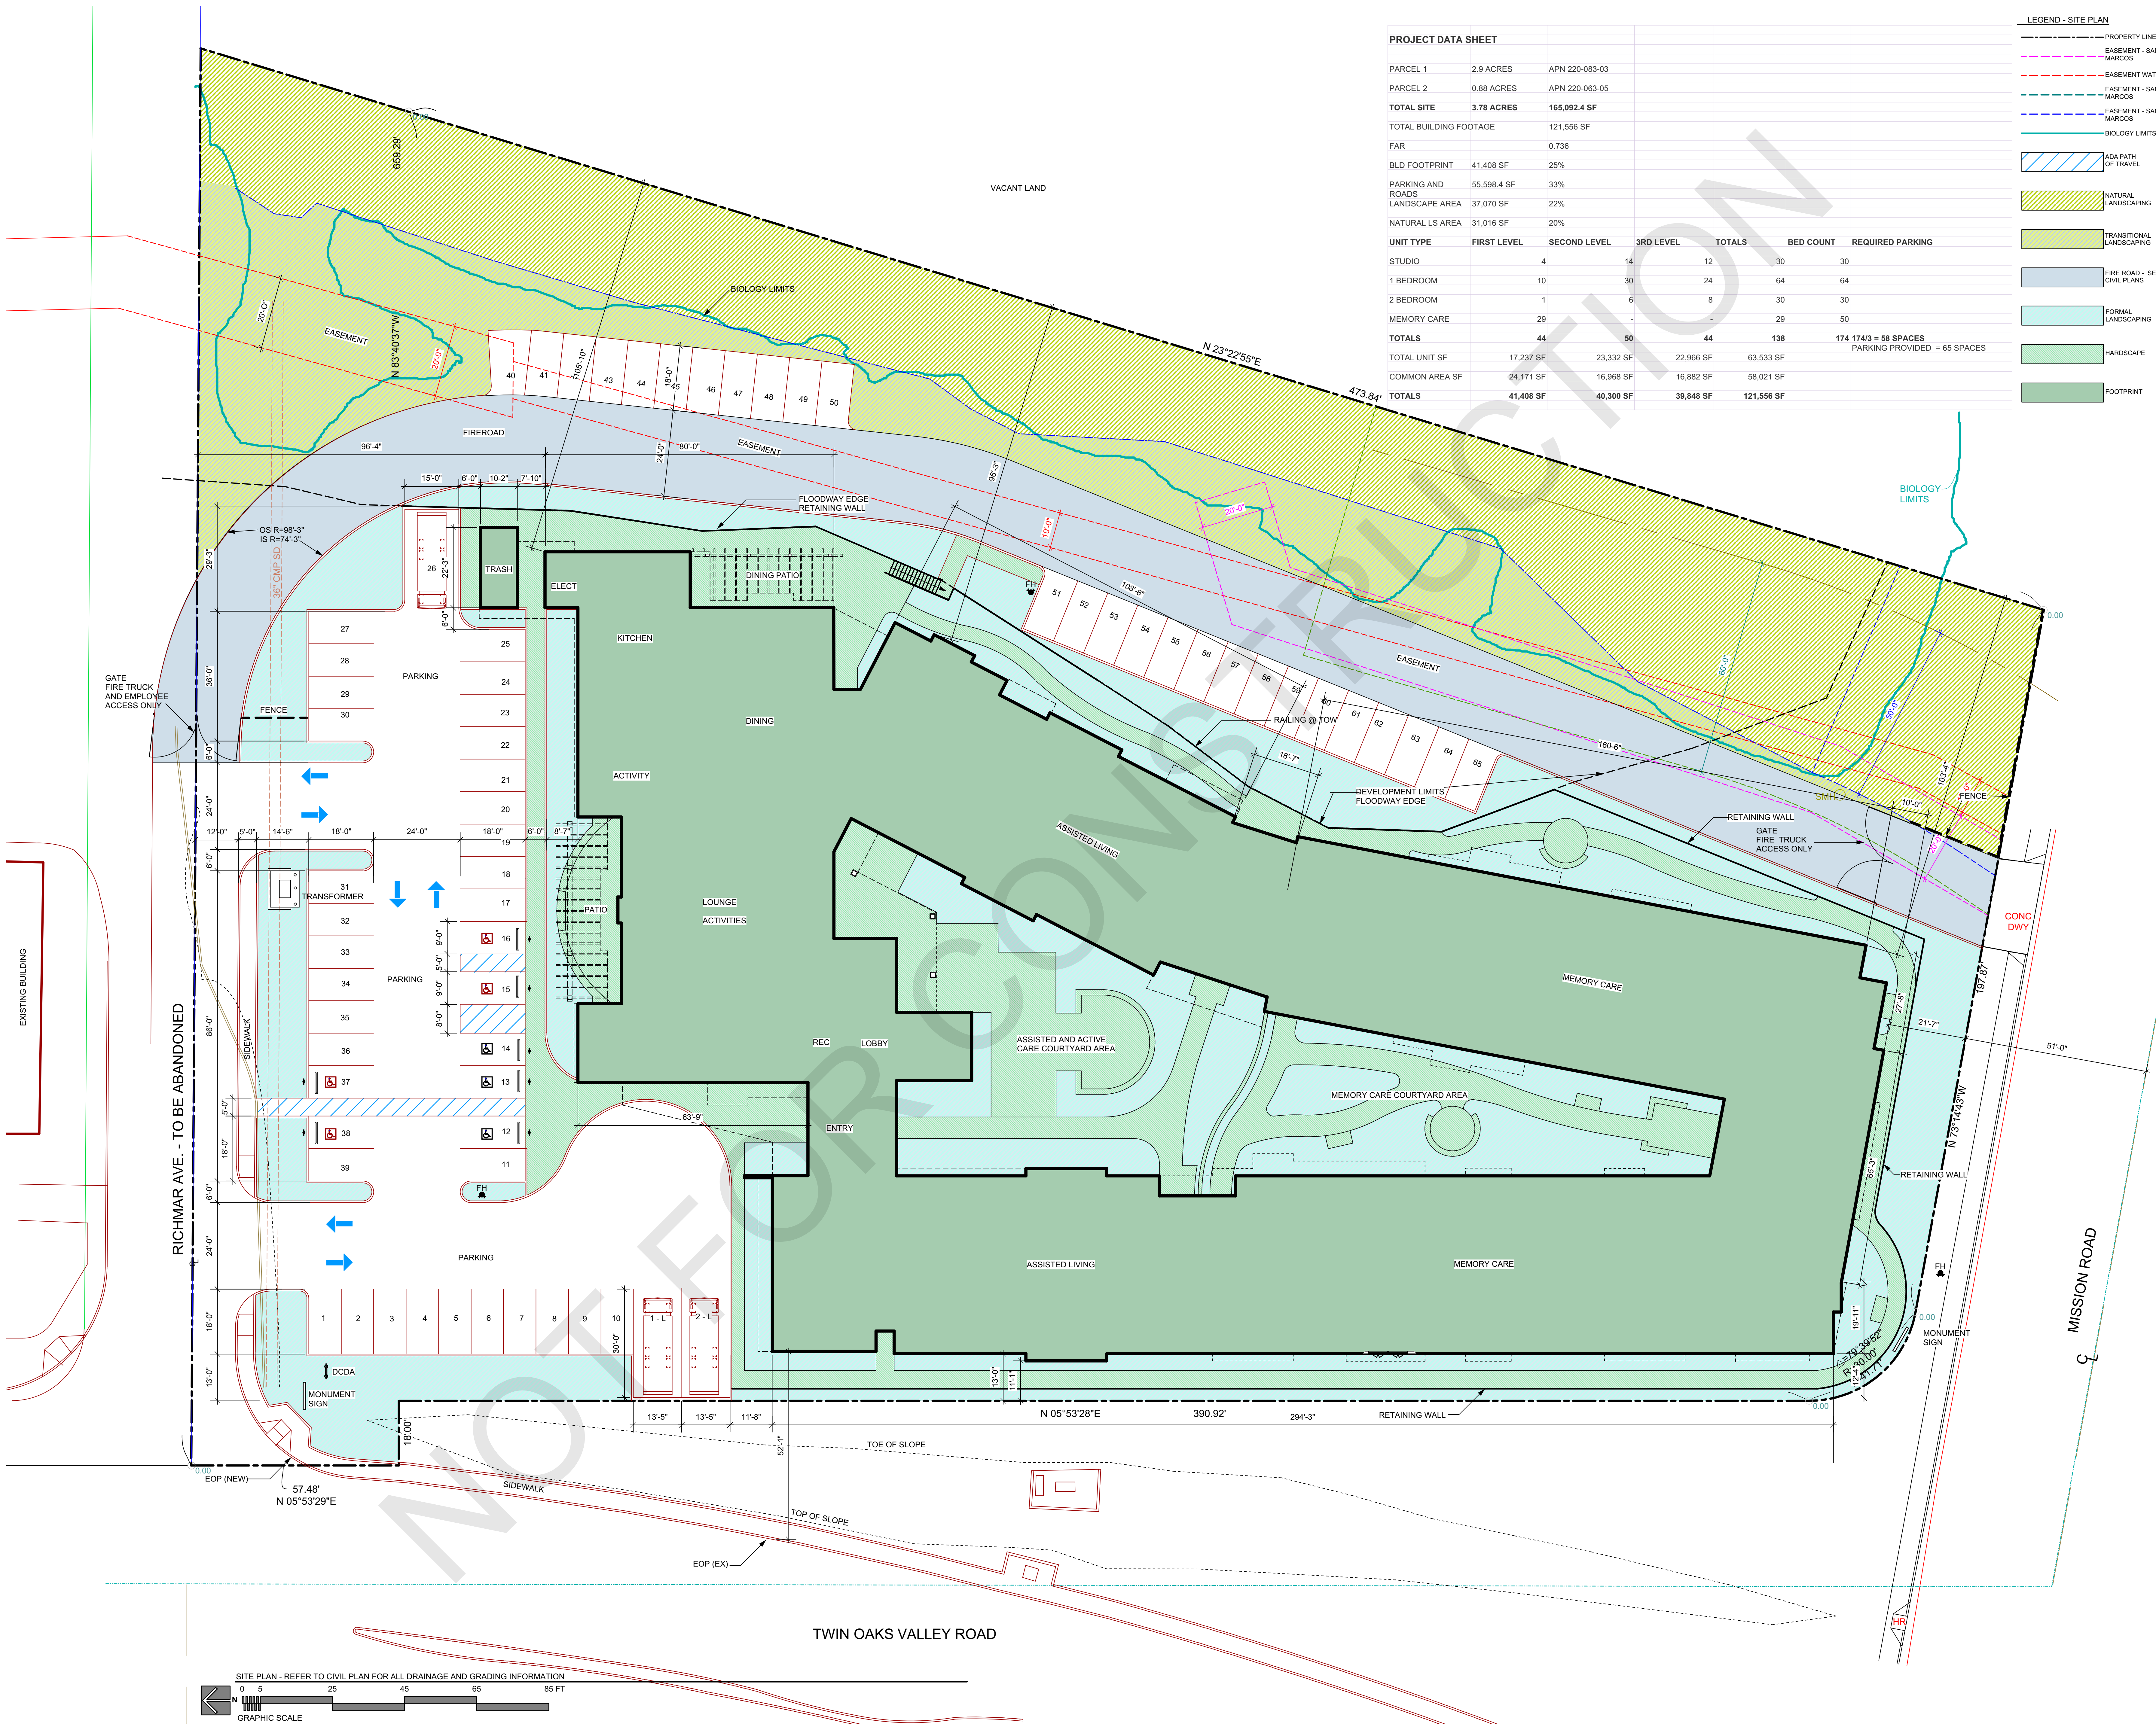

PROJECT DATA SHEET

PARCEL 1	2.9 ACRES	APN 220-083-03				
PARCEL 2	0.88 ACRES	APN 220-063-05				
TOTAL SITE	3.78 ACRES	165,092.4 SF				
TOTAL BUILDING FOOTAGE		121,556 SF				
FAR		0.736				
BLD FOOTPRINT	41,408 SF	25%				
PARKING AND ROADS	55,598.4 SF	33%				
LANDSCAPE AREA	37,070 SF	22%				
NATURAL LS AREA	31,016 SF	20%				
UNIT TYPE	FIRST LEVEL	SECOND LEVEL	3RD LEVEL	TOTALS	BED COUNT	REQUIRED PARKING
STUDIO	4	14	12	30	30	
1 BEDROOM	10	30	24	64	64	
2 BEDROOM	1	6	8	30	30	
MEMORY CARE	29	-	-	29	50	
TOTALS	44	50	44	138	174	174/3 = 58 SPACES
TOTAL UNIT SF	17,237 SF	23,332 SF	22,966 SF	63,533 SF	PARKING PROVIDED = 65 SPACES	
COMMON AREA SF	24,171 SF	16,968 SF	16,882 SF	58,021 SF		
TOTALS	41,408 SF	40,300 SF	39,848 SF	121,556 SF		

LEGEND - SITE PLAN
PROPERTY LINE
EASEMENT - SAN MARCOS
EASEMENT WATER
EASEMENT - SAN MARCOS
EASEMENT - SAN MARCOS
EASEMENT - SAN MARCOS
BIOLOGY LIMITS
ADA PATH OF TRAVEL
NATURAL LANDSCAPING
TRANSITIONAL LANDSCAPING
FIRE ROAD - SEE CIVIL PLANS
FORMAL LANDSCAPING
HARDSCAPE
FOOTPRINT

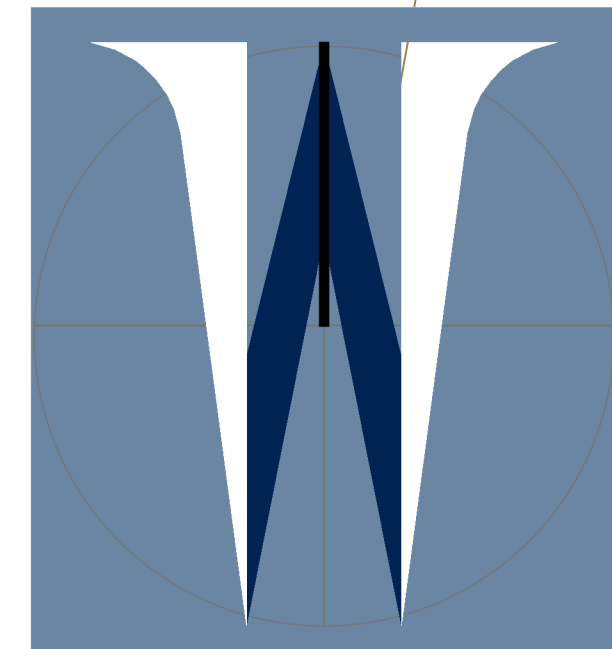

Whitfield Associates, Inc.
24691 Del Prado, Suite 201, Dana Point, CA 92629
Phone: 949.234.1950
www.waarch.com
architecture | planning | interior design



PROJECT TITLE:

Creekside Assisted Living
SAN MARCOS, CA
APN 220 - 063- 03

SHEET TITLE:

SITE PLAN

PROJECT NUMBER:

2019-0024


SCALE: AS SHOWN


DRAWN BY: GW

PLOT DATE: 2020.05.05

SHEET NUMBER

AS1.1

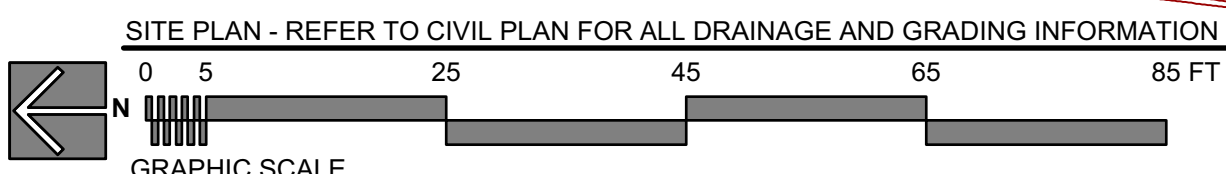

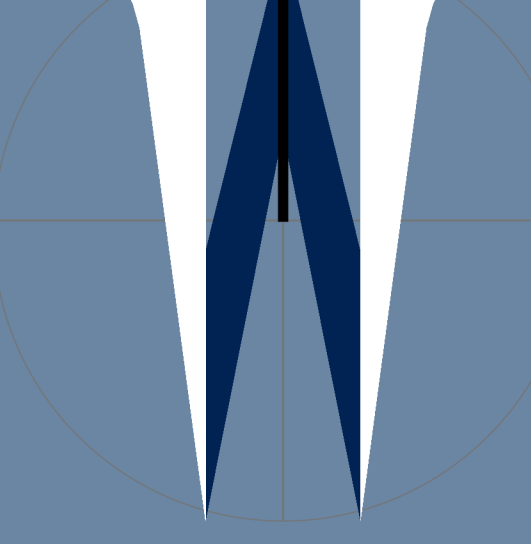

Whitfield
Associates, Inc.

24691 Del Prado, Suite 201, Dana Point, CA 92629
Phone: 949.234.1193/50

www.waarch.com

architecture | planning | interior design



SHEET TITLE:

SCALE: AS SHOWN
DRAWN BY: GW
PLOT DATE: 2020.05.05
SHEET NUMBER

SECOND FLOOR PLAN

0 5 25 45 65 85 FT

GRAPHIC SCALE

SECOND LEVEL UNIT DATA					
SYMBOL	UNIT TYPE	NUMBER OF UNITS	UNIT SIZE	TOTAL SF	TOTAL BEDS
S	STUDIO	12 UNITS	405 SF	4,860 SF	12 BEDS
SK	STUDIO	1 UNIT	552 SF	552 SF	1 BED
SY	STUDIO	1 UNIT	420 SF	420 SF	1 BED
B1	1 BEDROOM	9 UNITS	518 SF	4,662 SF	9 BEDS
B2	1 BEDROOM	18 UNITS	505 SF	9,090 SF	18 BEDS
B2X	1 BEDROOM	2 UNITS	498 SF	996 SF	2 BEDS
B2Y	1 BEDROOM	1 UNIT	502 SF	502 SF	1 BED
C1	TWO BEDROOM	4 UNITS	690 SF	2,760 SF	8 BEDS
C2	TWO BEDROOM	1 UNIT	690 SF	690 SF	2 BEDS
C1X	TWO BEDROOM	1 UNIT	800 SF	800 SF	2 BEDS
	TOTAL	50 UNITS		25,332 SF	56 BEDS
	COMMON AREA			16,968 SF	
	TOTAL			42,300 SF	

**Creekside
Assisted Living**
SAN MARCOS, CA
APN 220 - 063- 03


THIRD FLOOR PLAN


2019-0024

DRAWN BY: GW

SHEET NUMBER

A3.0

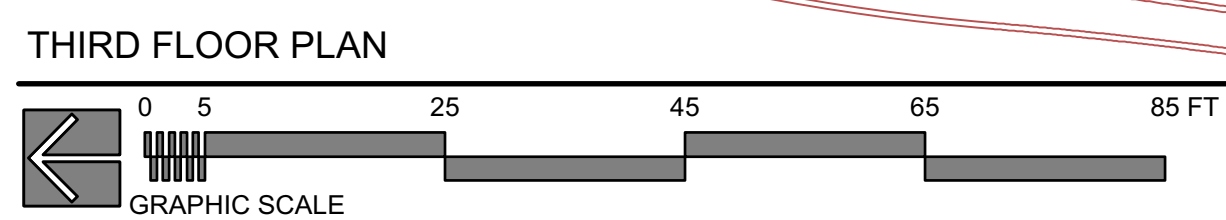

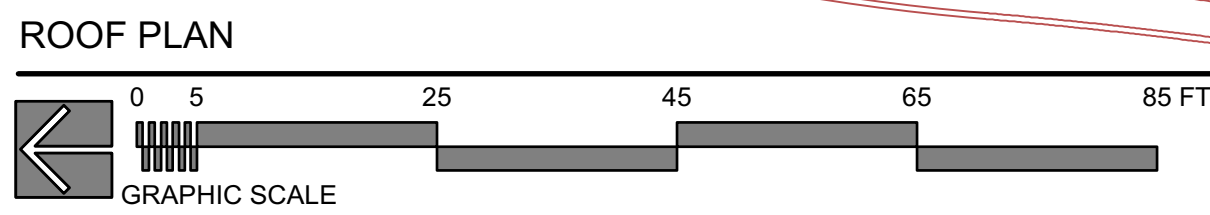

**Creekside
Assisted Living**
SAN MARCOS, CA
APN 220 - 063- 03

ROOF PLAN

SHEET NUMBER

A4.0

