




REFERENCE FILES: zreh-bo11x17.dwg #s-Faraday and South Leg Combined.dwg

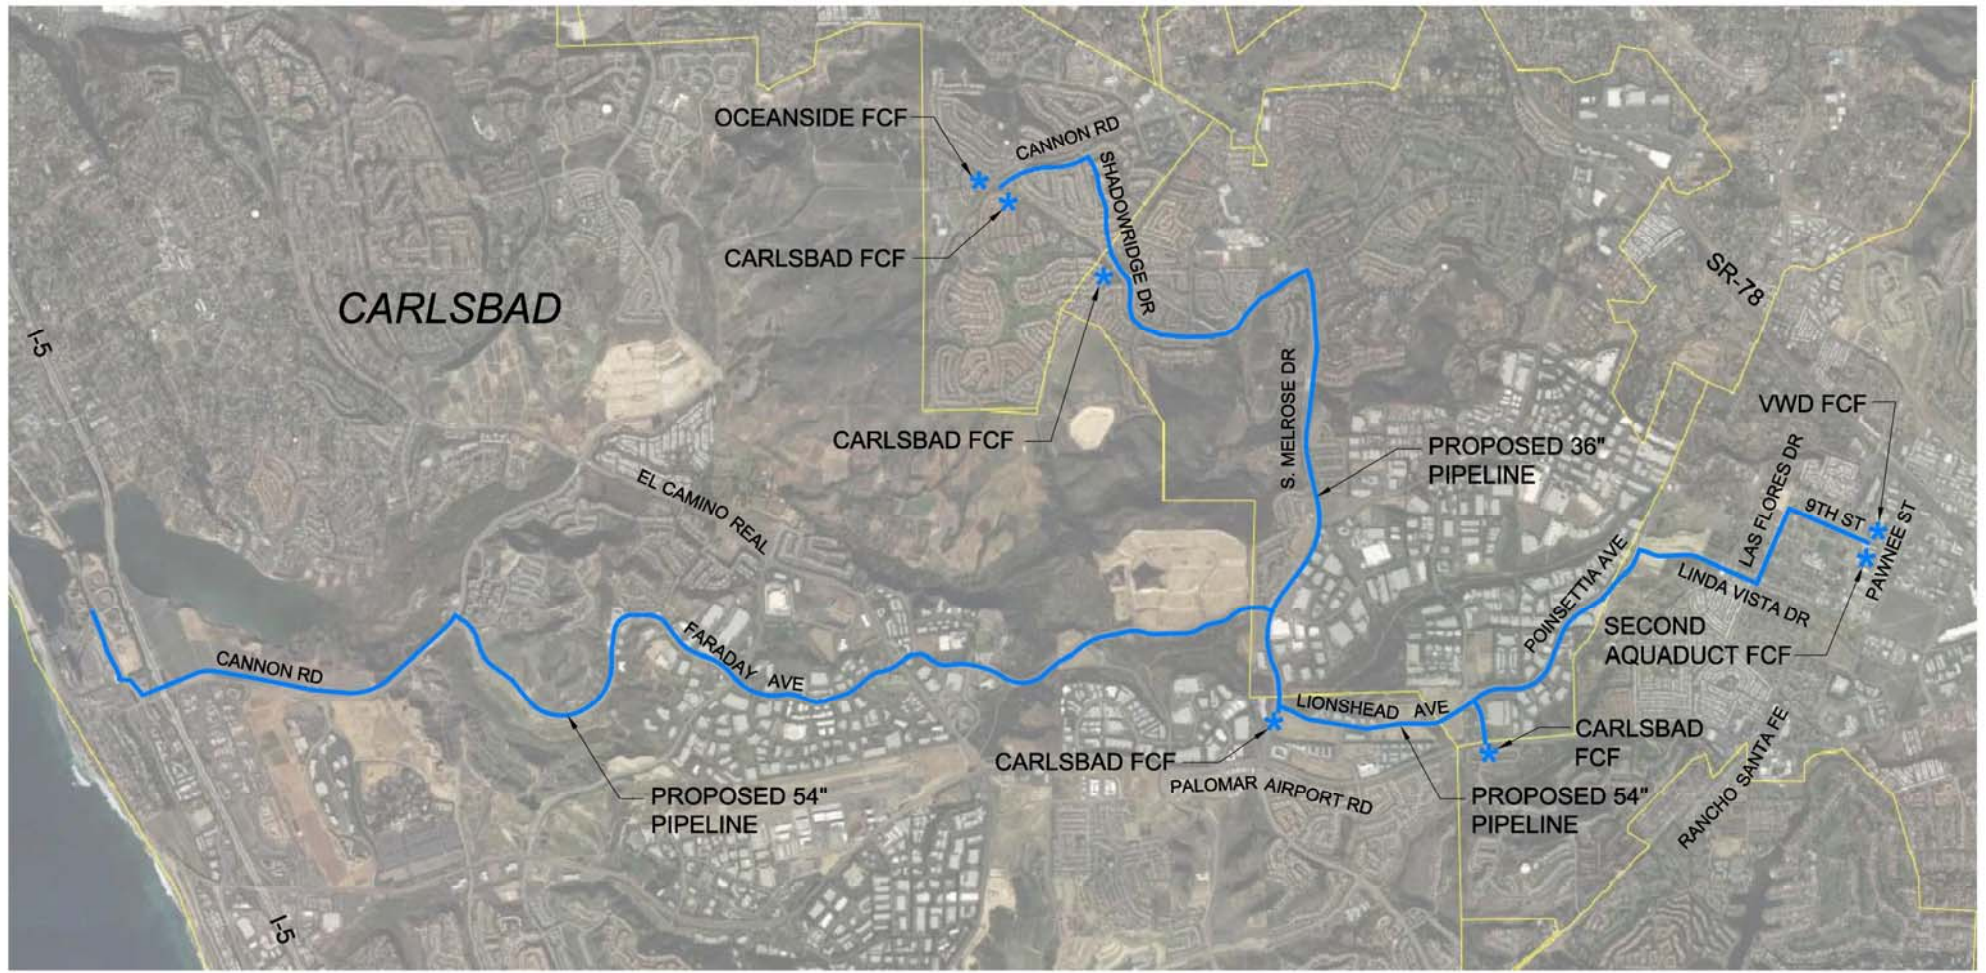

LEGEND

- PROPOSED PIPELINE ROUTE
- CITY BOUNDARY
- * PROPOSED TURNOUT/FLOW CONTROL FACILITY

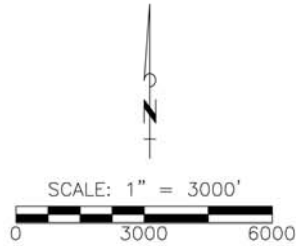

 TETRA TECH	CARLSBAD CONVEYANCE PIPELINE	
	PRODUCT WATER DELIVERY SYSTEM FOR CARLSBAD SEAWATER DESALINATION PROJECT	FIGURE 1-1
	APRIL 2009	

P:\10908\134-10908-09002\Cadd\PrelimDesignExhibits\ehp103.dwg 04/09/2009 10:03