



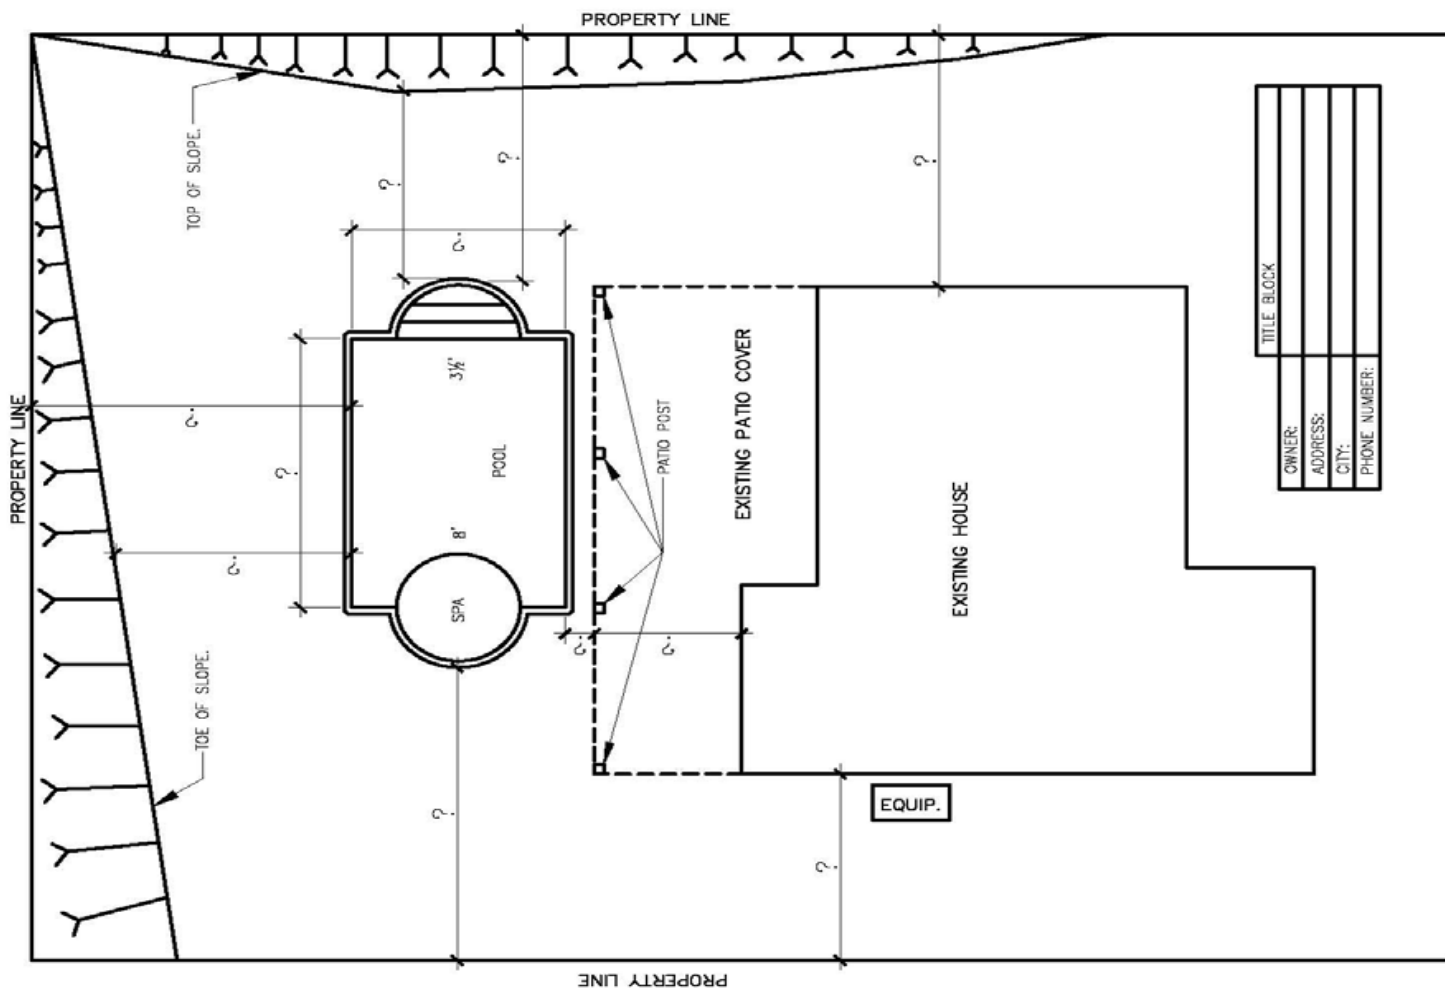

1. DRAW CROSS-SECTIONS AS SHOWN IN BELOW.
2. SHOW DIMENSION FROM POOL/SPA DECK TO TOP OF SLOPE.
3. SHOW COMPLETE OUTLINE OF ALL EXISTING STRUCTURES AND DISTANCE OF THEM TO POOL/SPA.
4. GIVE THE HEIGHT OF SLOPE, WALLS, SLOPES AND OTHER STRUCTURES.
5. GIVE THE DIMENSIONS OF THE POOL AND SPA (LENGTH AND WIDTH).
6. SHOW LOCATION OF POOL EQUIPMENT.
7. DISTANCE FROM POOL/SPA TO PROPERTY LINES.
8. DISTANCE FROM POOL/SPA TO EXISTING HOUSE.
9. INDICATE DEPTHS OF POOL/SPA, AND LOCATION OF ANY OTHER WATER FEATURES. (EXAMPLE) ROCK WATERFALLS, SLIDE, GROTTO.
10. **INDICATE ANY OTHER ITEMS REQUIRED BY YOUR CITY. (CALL YOUR CITY BEFORE STARTING AND ASK FOR THEIR SITE PLAN REQUIREMENTS.)**
11. PROVIDE A TITLE BLOCK AS SHOWN.

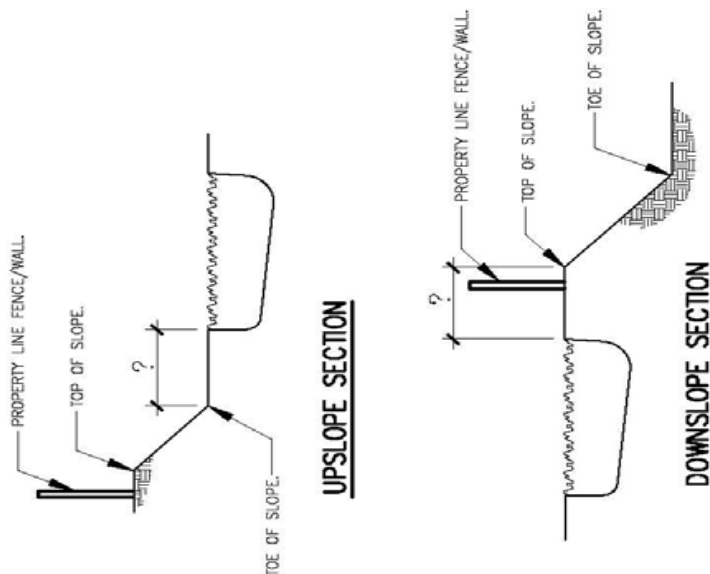

TITLE BLOCK	
OWNER:	
ADDRESS:	
CITY:	
PHONE NUMBER:	