

SP20-0001 Breakers Real Estate

Proposed Assisted Living Facility

Workshop starts at 6 p.m.

GoToMeeting: <https://global.gotomeeting.com/join/251750653>

Voice Access: Call 1-877-309-2073; Access Code 251-750-653

Email: npedersen@san-marcos.net

SP20-0001 Breakers Real Estate

CITY STAFF

Planner: Norm Pedersen, Associate Planner

760-744-1050 ext. 3236; npedersen@san-marcos.net

Engineer: Jonathan Quezada, Assistant Engineer

760-744-1050 ext. 3216; jquezada@san-marcos.net

SP20-0001 Breakers Real Estate

- Project Description
- Project Applicant's Presentation
- Public Input Session
 - On-line: <https://global.gotomeeting.com/join/251750653>
 - Phone: Call 1-877-309-2073; Access Code 251-750-653
 - Email: npedersen@san-marcos.net

SP20-0001 Breakers Real Estate

Project Description- 138-unit Assisted Living Facility

- Specific Plan Amendment
- General Plan Amendment
- Conditional Use Permit
- Setback Variance

SP20-0001 Breakers Real Estate

Project Applicant: Aaron Whitfield


Breakers Real Estate

SP20-0001 Breakers Real Estate

Public Input Session

- On-line: <https://global.gotomeeting.com/join/251750653>
- Phone: Call 1-877-309-2073; Access Code 251-750-653
- Email: npedersen@san-marcos.net

Site Plan

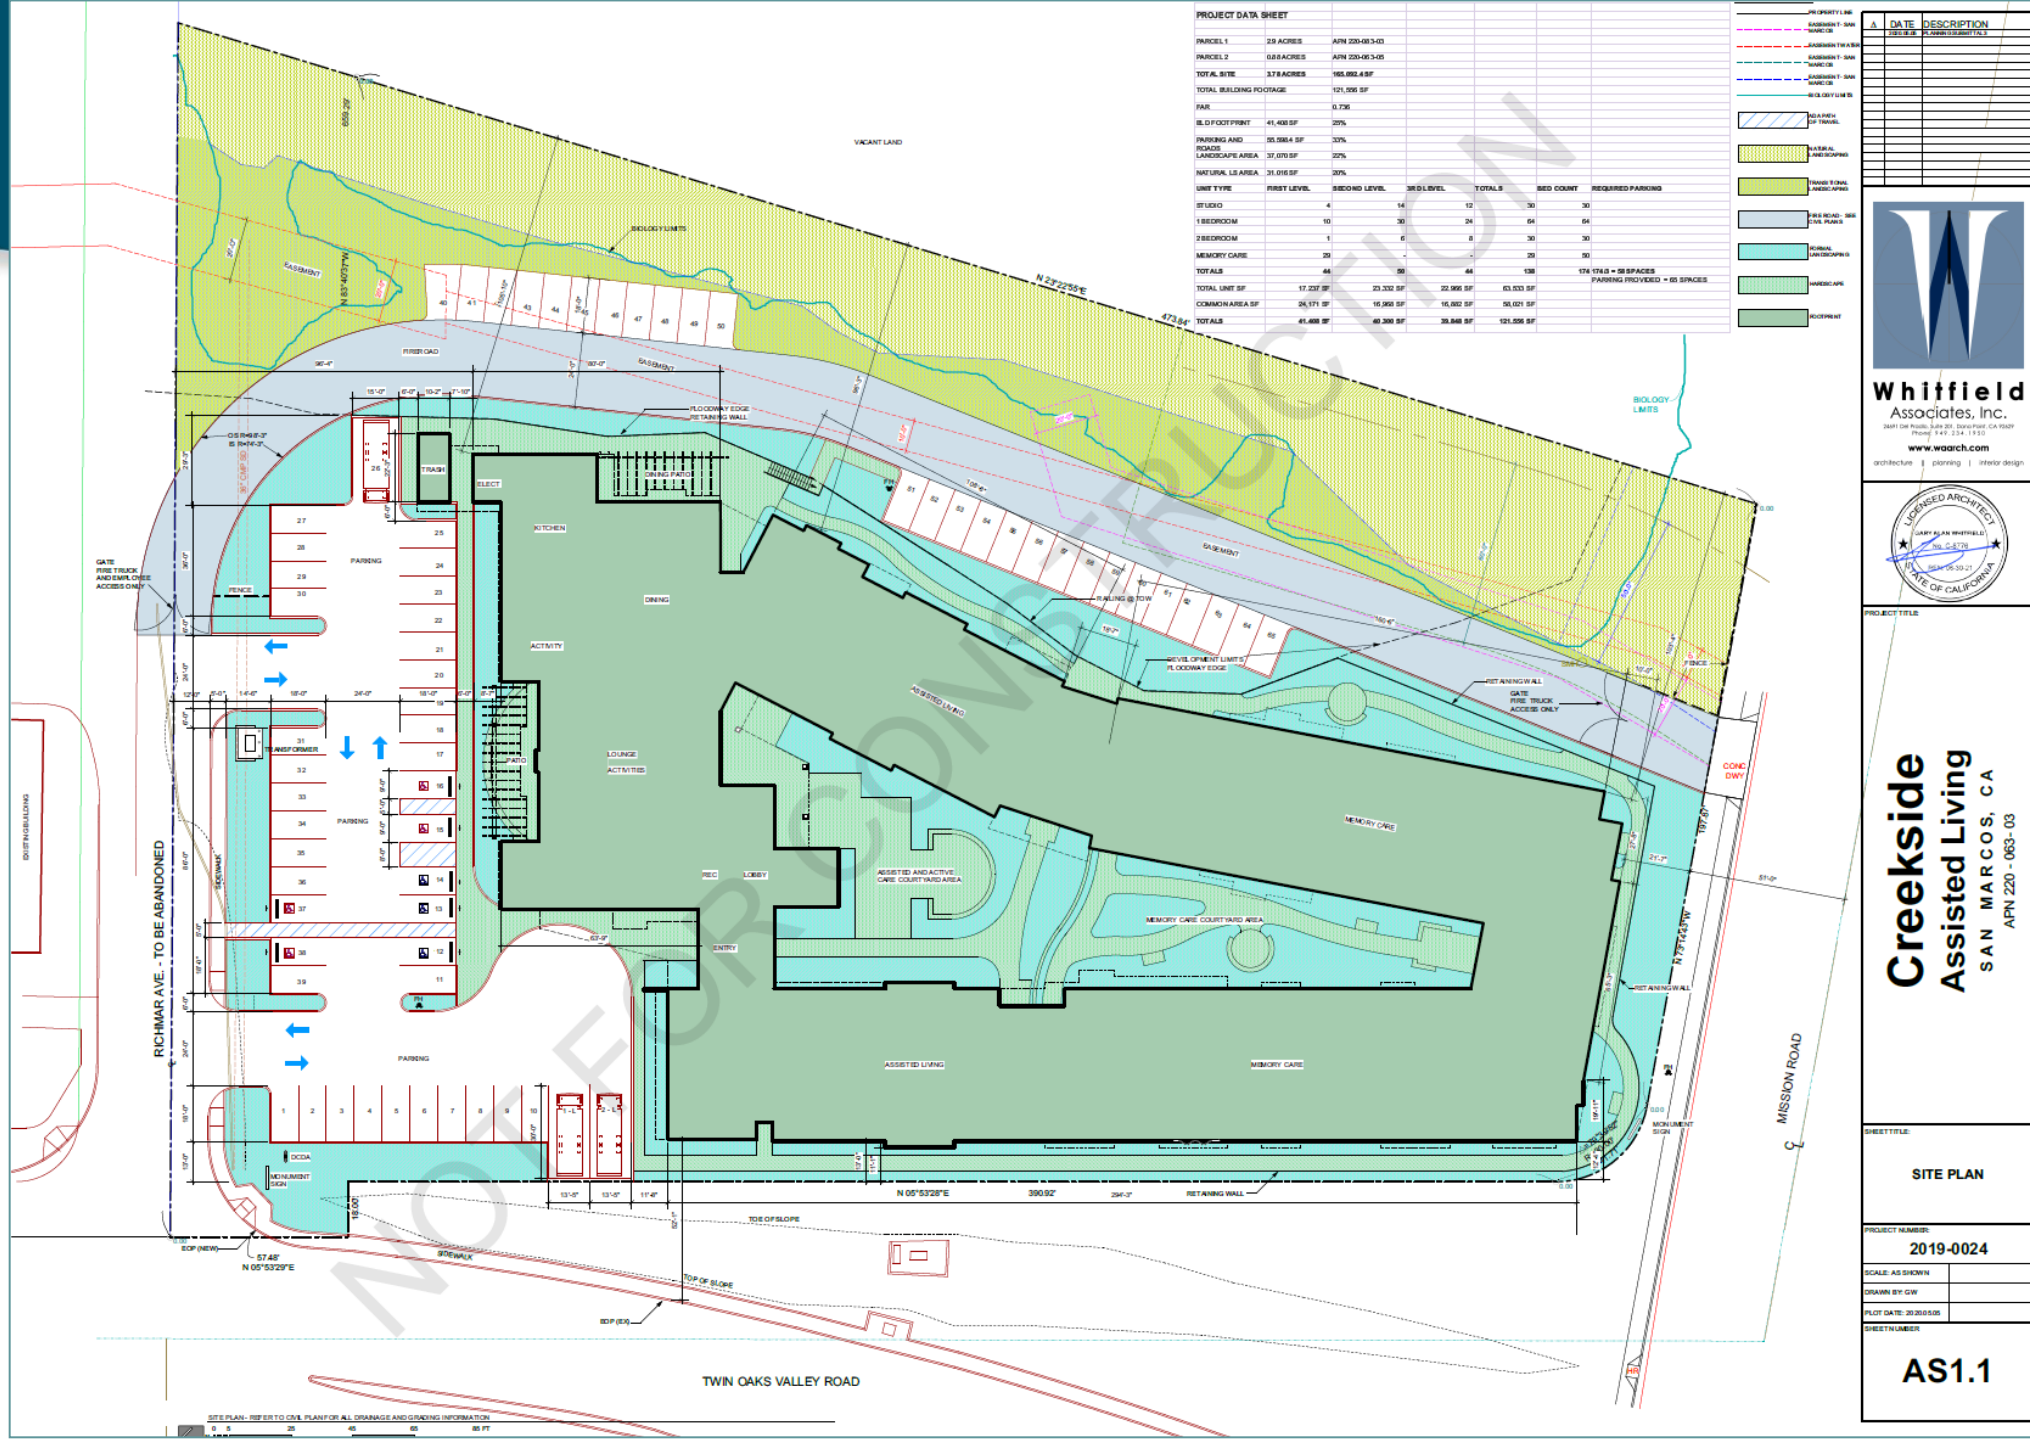

Architecture



A	DATE	DESCRIPTION
	2020.05.05	2019-0024

Whitfield Associates, Inc.
part of warch, 3400 20th Street, San Francisco, CA 94114
Phone: 415.774.1100
www.warch.com
architecture | planning | interior design

PROJECT TITLE:
Creekside Assisted Living
SAN MARCOS, CA
APN 220-063-03

SHEET TITLE:
EXTERIOR ELEVATIONS

PROJECT NUMBER:
2019-0024

SCALE: AS SHOWN

DRAWN BY: GAW

PLOT DATE: 2020.05.05

SHEET NUMBER:
A6.0

SP20-0001 Breakers Real Estate

Conclusion

Contact: Norm Pedersen, Associate Planner

City of San Marcos Planning Division

760-744-1050 ext. 3236

npedersen@san-marcos.net