



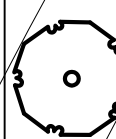

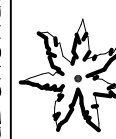


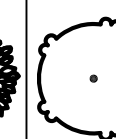
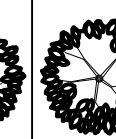
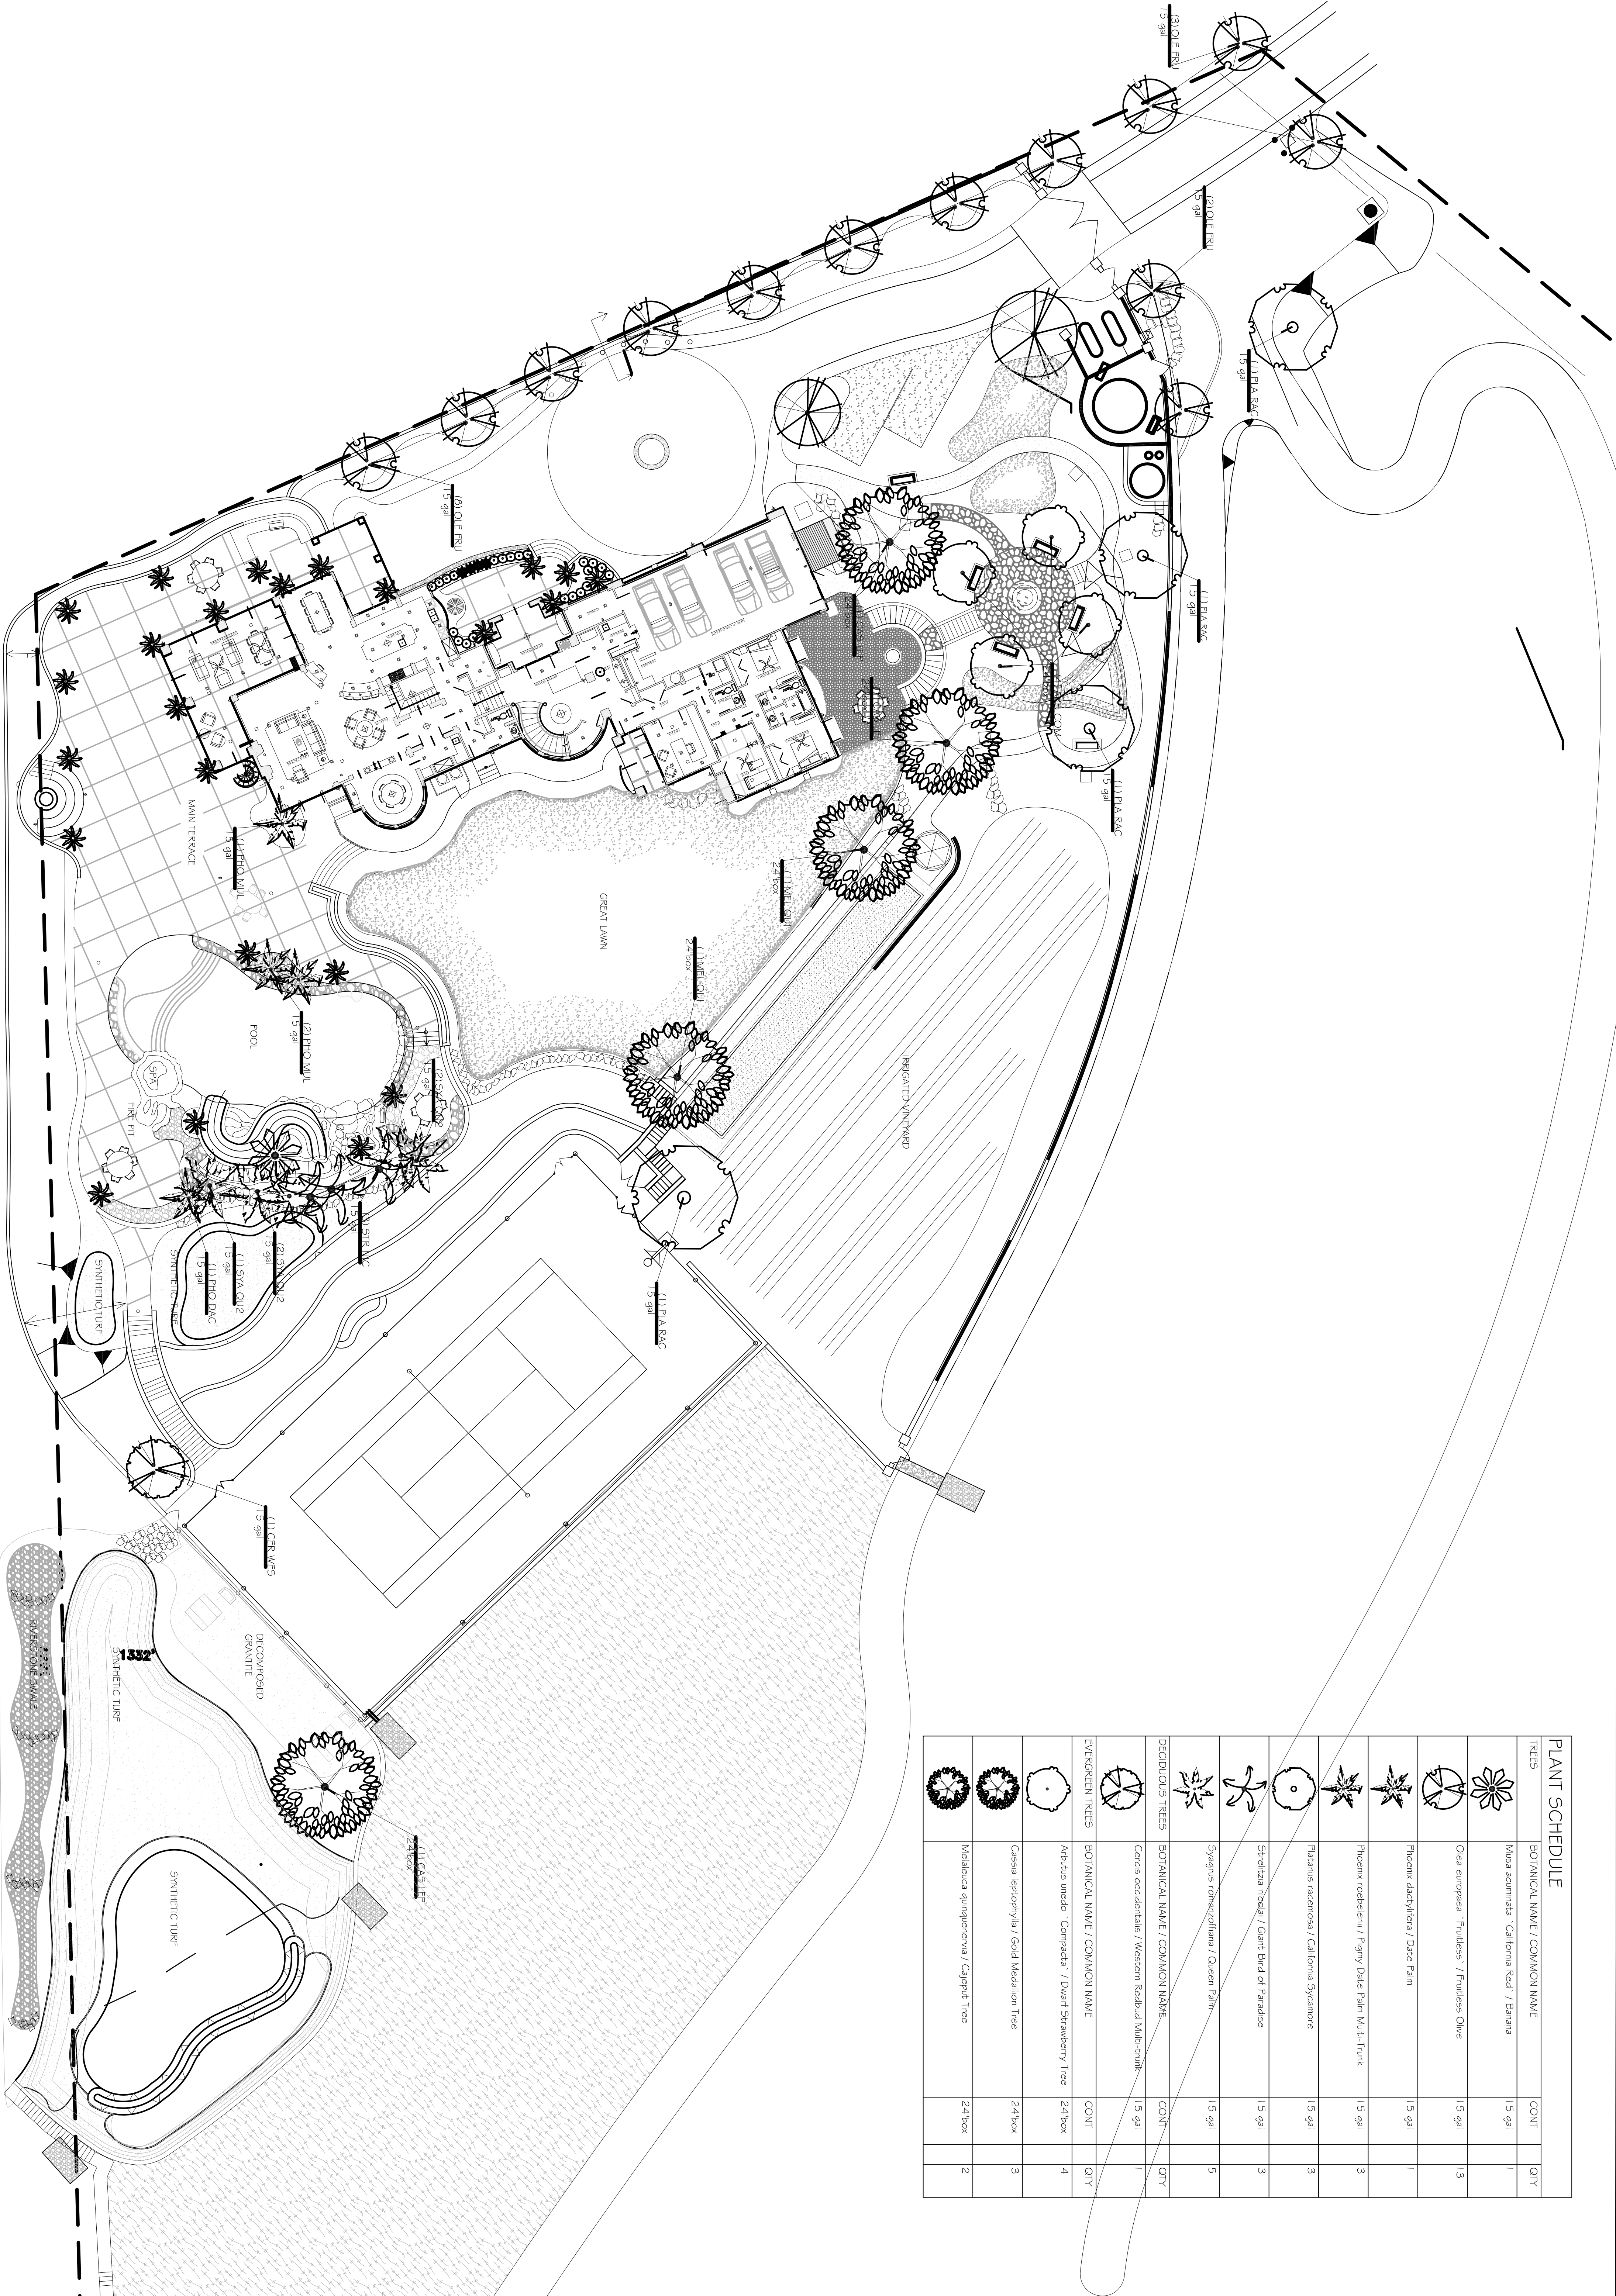


PLANT SCHEDULE			
TREES	BOTANICAL NAME / COMMON NAME	CONT	QTY
	Musa acuminata / California Red / Banana	15 gal	1
	Olea europaea "Fruitless" / Fruitless Olive	15 gal	13
	Phoenix dactylifera / Date Palm	15 gal	1
	Phoenix roebelenii / Remy Date Palm Multi-Trunk	15 gal	3
	Pittantus racemosa / California Sycamore	15 gal	3
	Streitzia nodosa / Giant Bird of Paradise	15 gal	3
	Syagrus romanzoffiana / Queen Palm	15 gal	5
DECIDUOUS TREES	BOTANICAL NAME / COMMON NAME	CONT	QTY
	Cercos occidentalis / Western Redbud Multi-trunk	15 gal	1
EVERGREEN TREES	BOTANICAL NAME / COMMON NAME	CONT	QTY
	Arbutus unedo "Compacta" / Dwarf Strawberry Tree	24"box	4
	Casial leptophylla / Gold Medallion Tree	24"box	3
	Melaleuca quinquenervia / Cajuput Tree	24"box	2



notes:
1. Conceptual Plan for discussion purposes only, not for construction.
2. All plant materials to be discussed and approved by Landscape Designer prior to implementation.
3. Plant placement to be verified by landscape designer prior to implementation.
4. All plant materials must be approved by Landscape Designer prior to ordering or installation.
5. All boundaries and measurements are based on existing conditions and must be verified by a licensed surveyor.
6. Any proposed drainage to be tied to existing system and adjusted accordingly to handle existing and proposed conditions.
7. Contractor is responsible for all permit acquisition and compliance.
8. All construction activities must be in accordance with prevailing building codes and ordinances.
9. Contractor is responsible for determining location of and repair to all utilities. Please call 811 before excavation.

issued:
2014/04/09: To City for review and approval.

revisions:

client:
Jeff and Laura
Tuller Residence
project address:
957 Valborg Drive
San Marcos, CA 92078

drawing:
PROPOSED TREE
PLANTING PLAN

design by:



5045 Bost Way
Oceanside, CA 92053-4810
www.squarefootdesignstudio.com
info@squarefootdesignstudio.com

consultant(s):

date:
2014/04/02

